
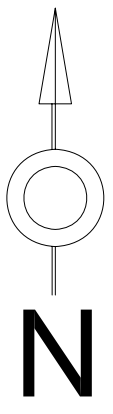


Proposed Side Elevation (West)

SCALE
1" = 10'

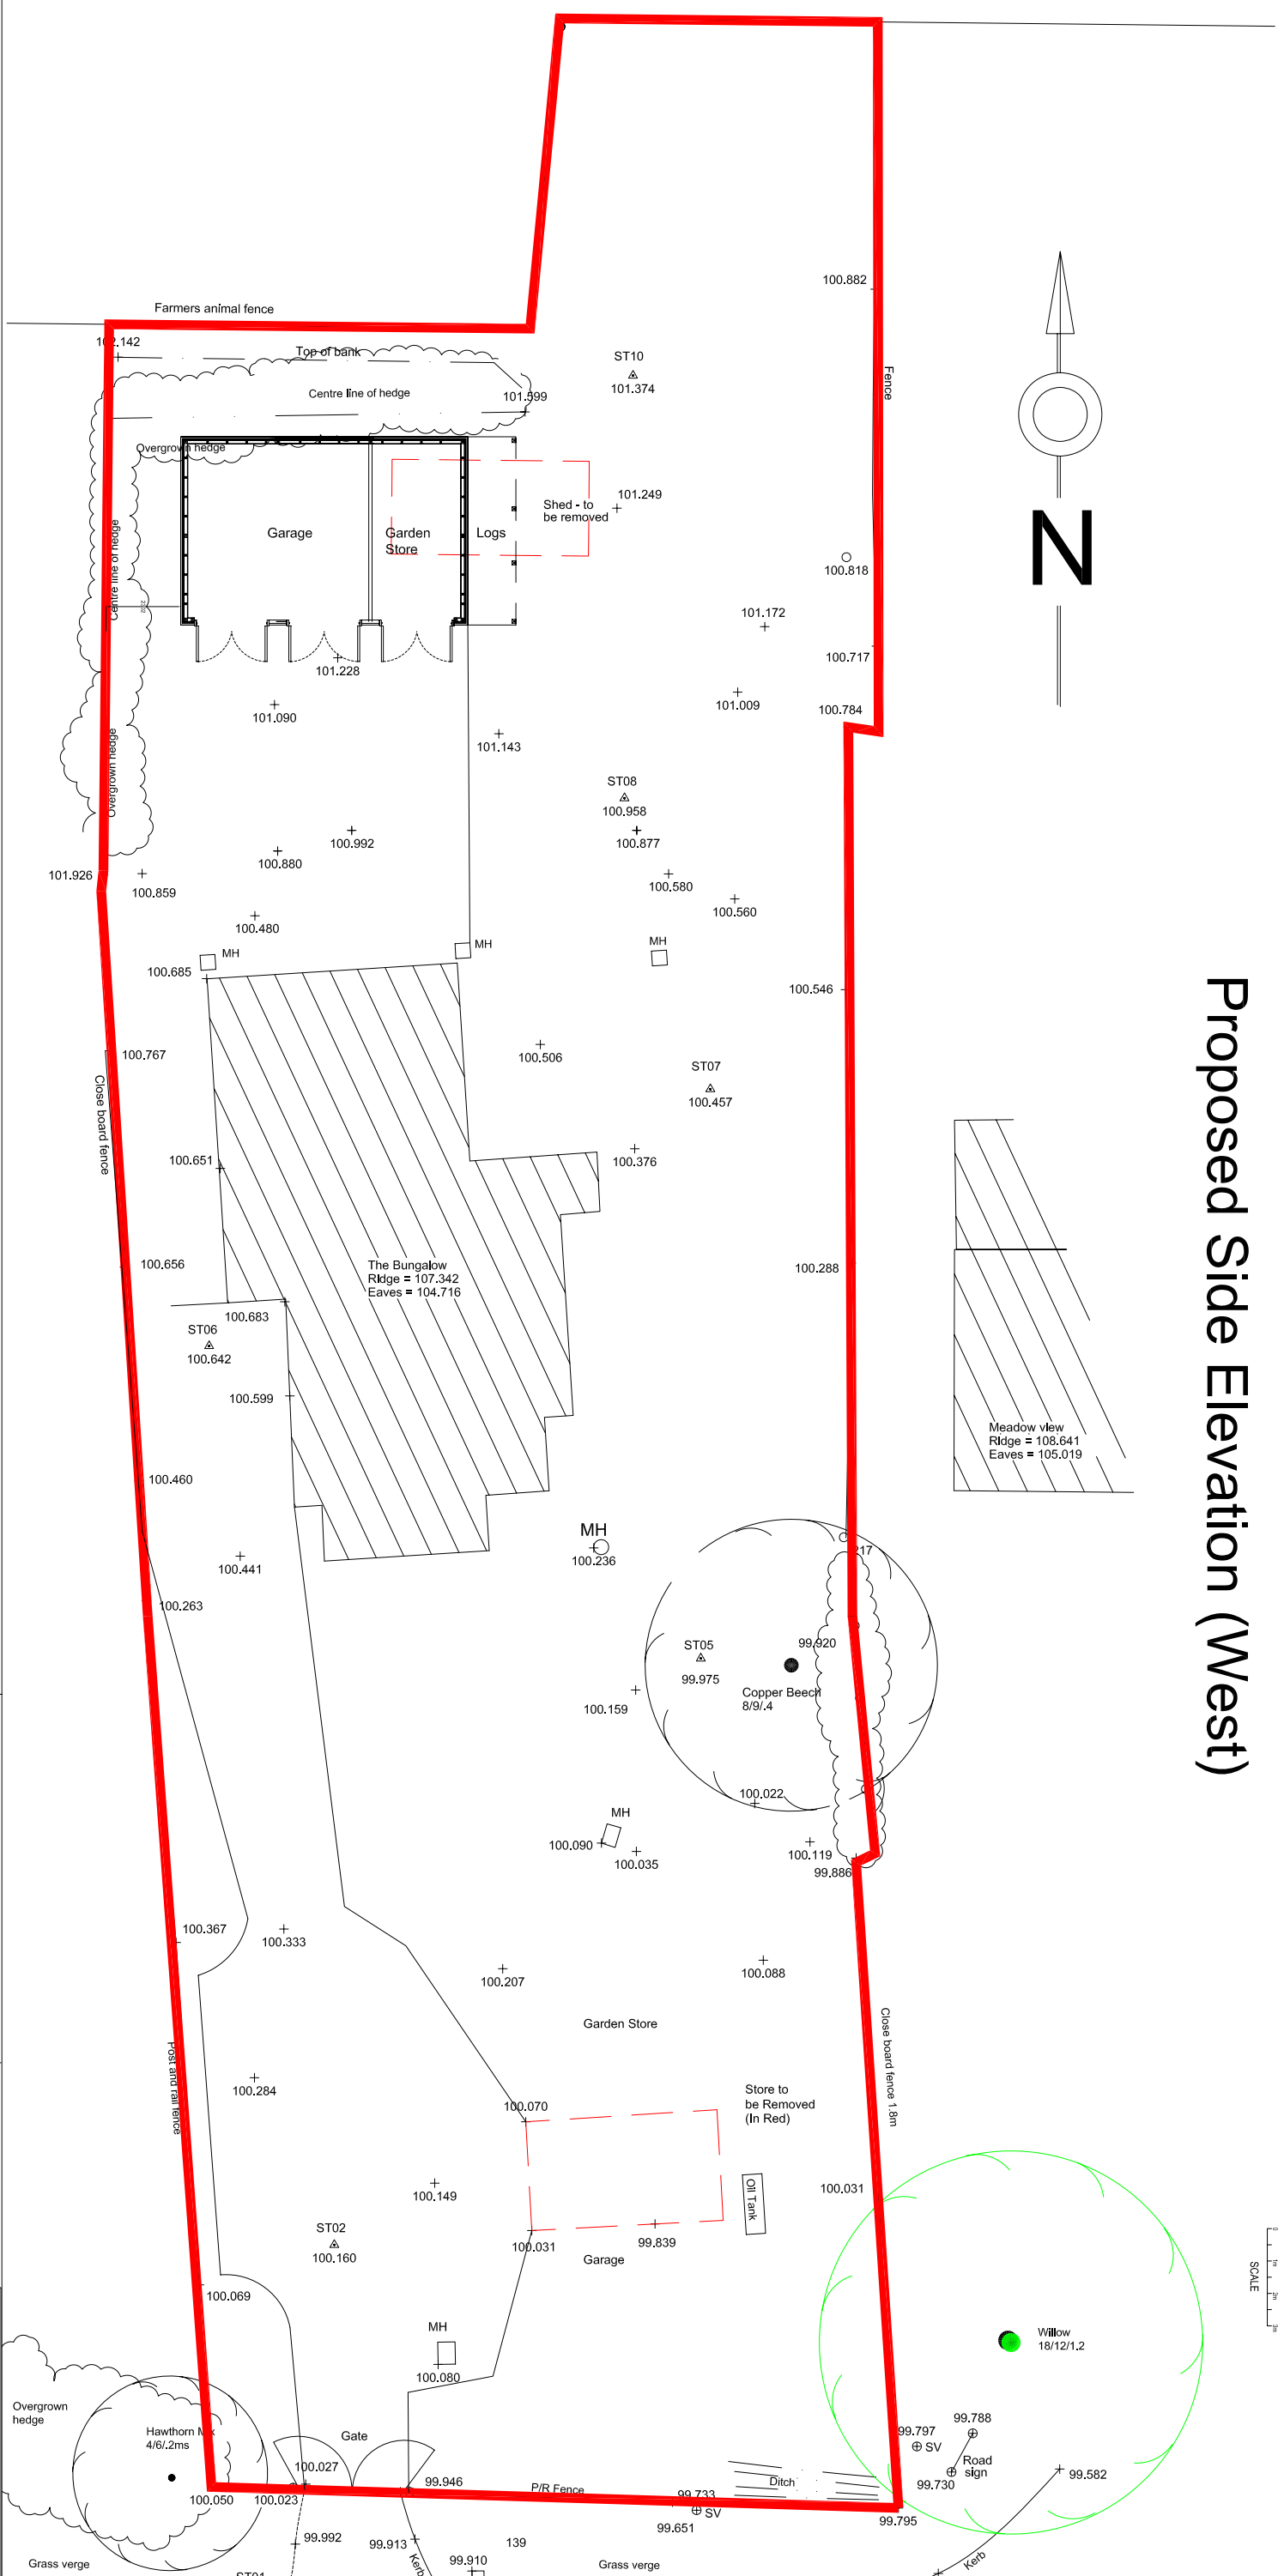

Location
PRO. BLOCK PLANS & ELEVATION 1: 200 @ A3

• Scaled dimensions are not to be used. Check prior to construction.
 • Any conflicts/ discrepancies shall be immediately notified to Stuart Kirkwood.
 • It is forbidden to reproduce this drawing without the written permission of Stuart Kirkwood.
 Drawing Scale: 1:200
 Date: 12/20
 Drawn: SJK

The PROPOSED GARAGE TO THE BUNGALOW, WENDLEBURY, OXON, FOR COLIN BARRETT
 Date: DEC 20
 Drawing No: S.944/02

Stuart J Kirkwood
 Architectural Services
 Tel: 01869 242357
 Fax: 01869 242357