
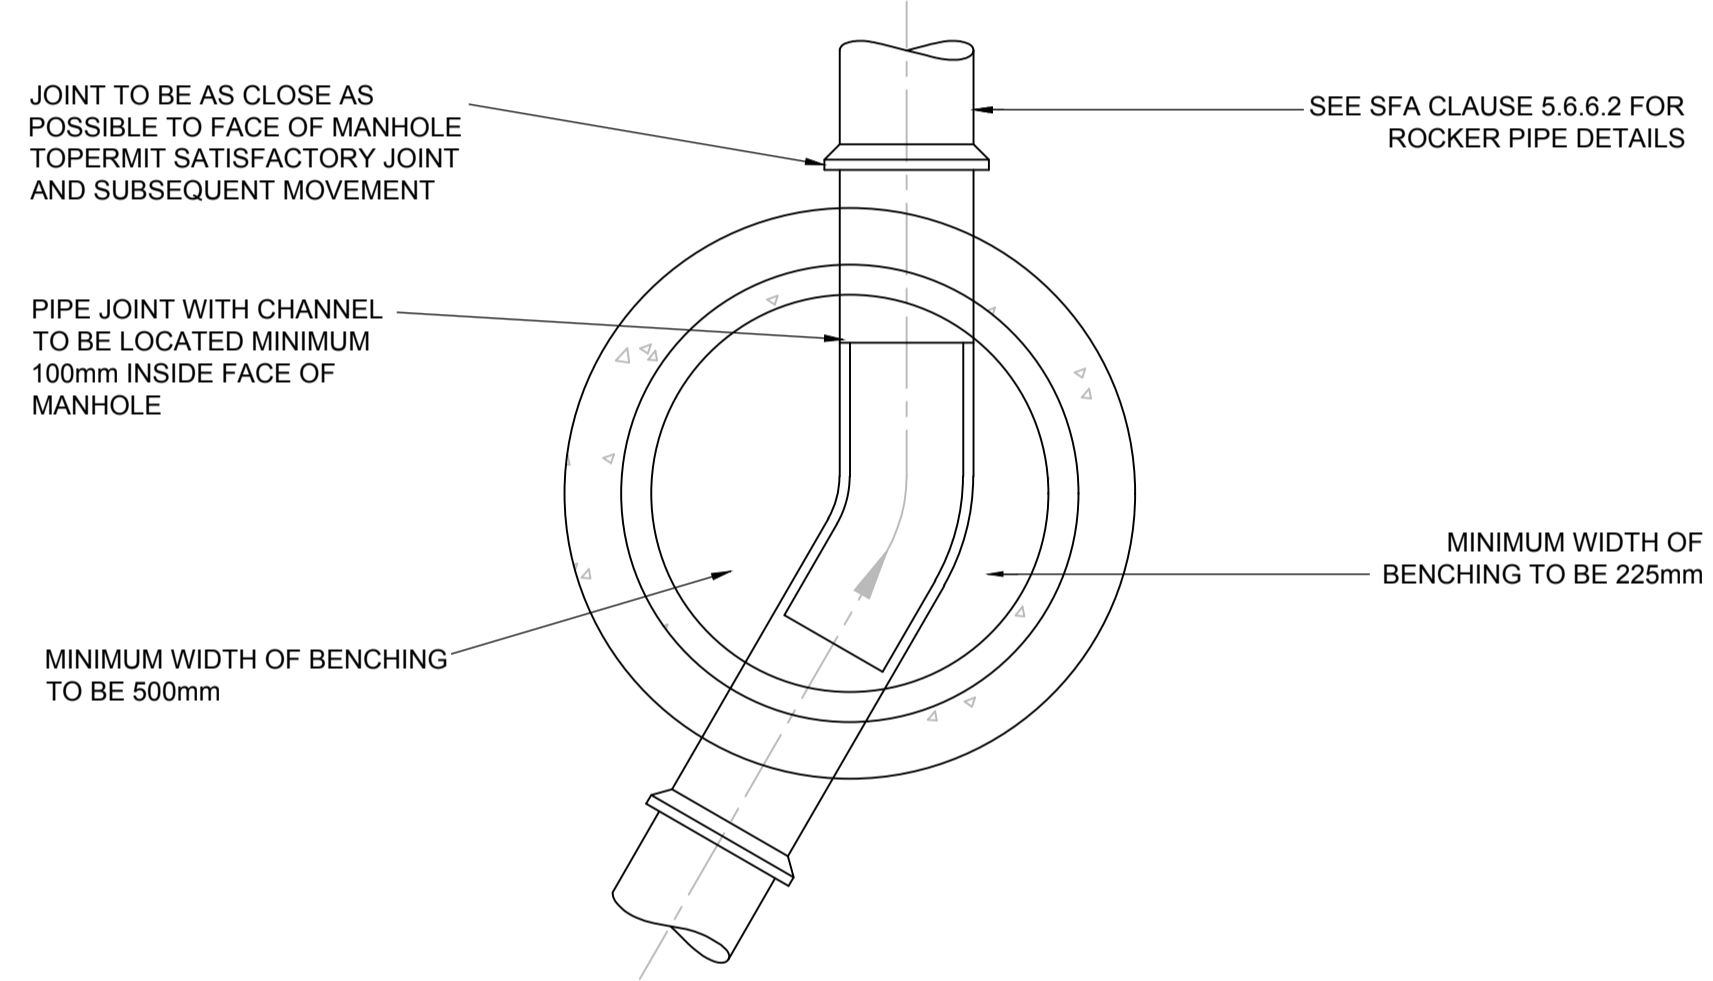



MANHOLE DETAIL SFA 6 - TYPE 'D' (CATCHPIT)

DEPTH FROM COVER LEVEL TO SOFFIT OF PIPE 1.0m TO 1.5m
SCALE 1:20

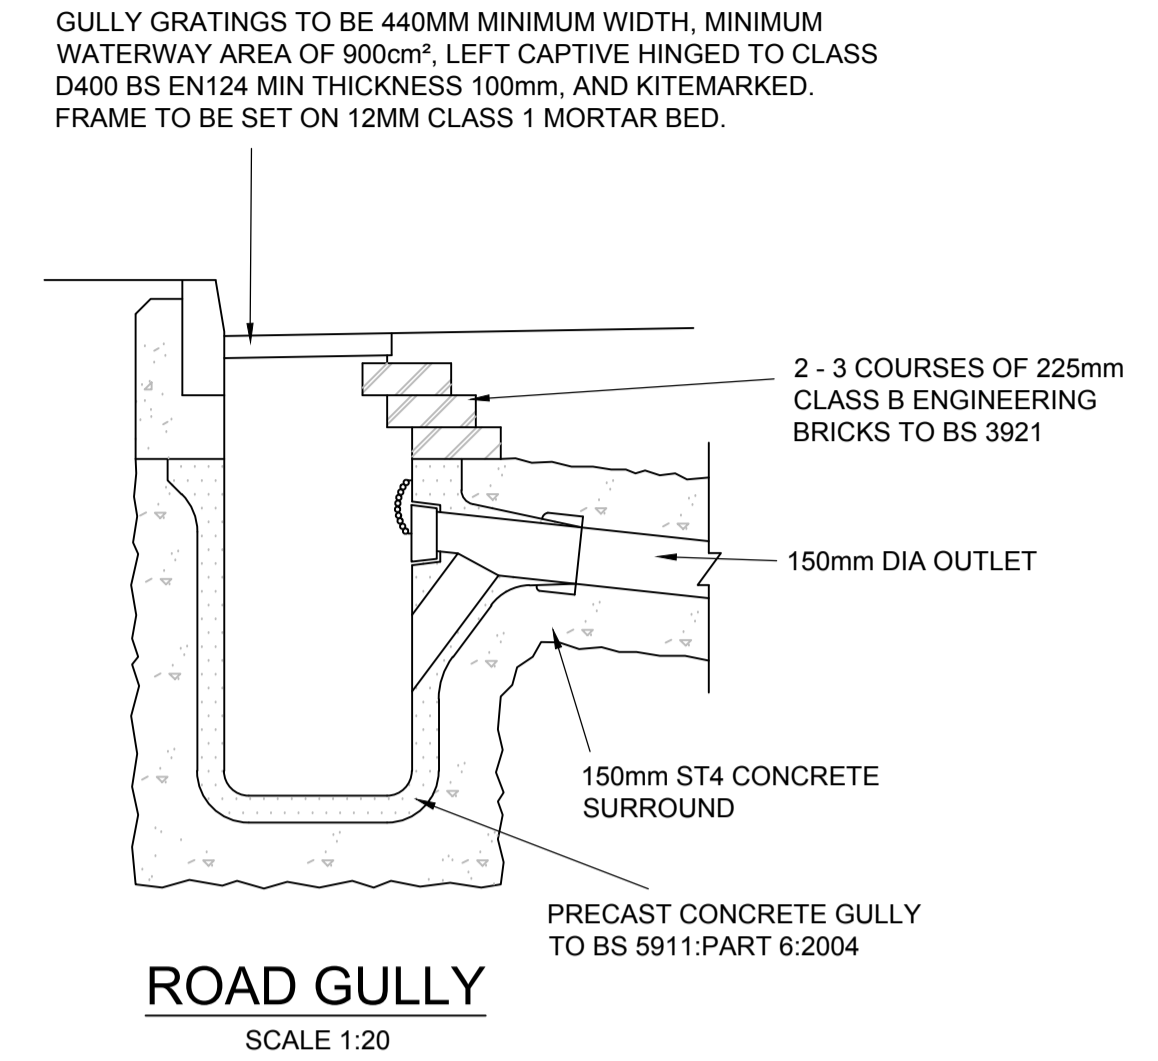

MANHOLE DETAIL SFA 6 - TYPE 'B' CATCHPIT

DEPTH TO SOFFIT 1.35 TO 3.0m
FOR STEPS AND ACCESS ARRANGEMENTS SEE SFA TABLE 2.3
SCALE 1:20

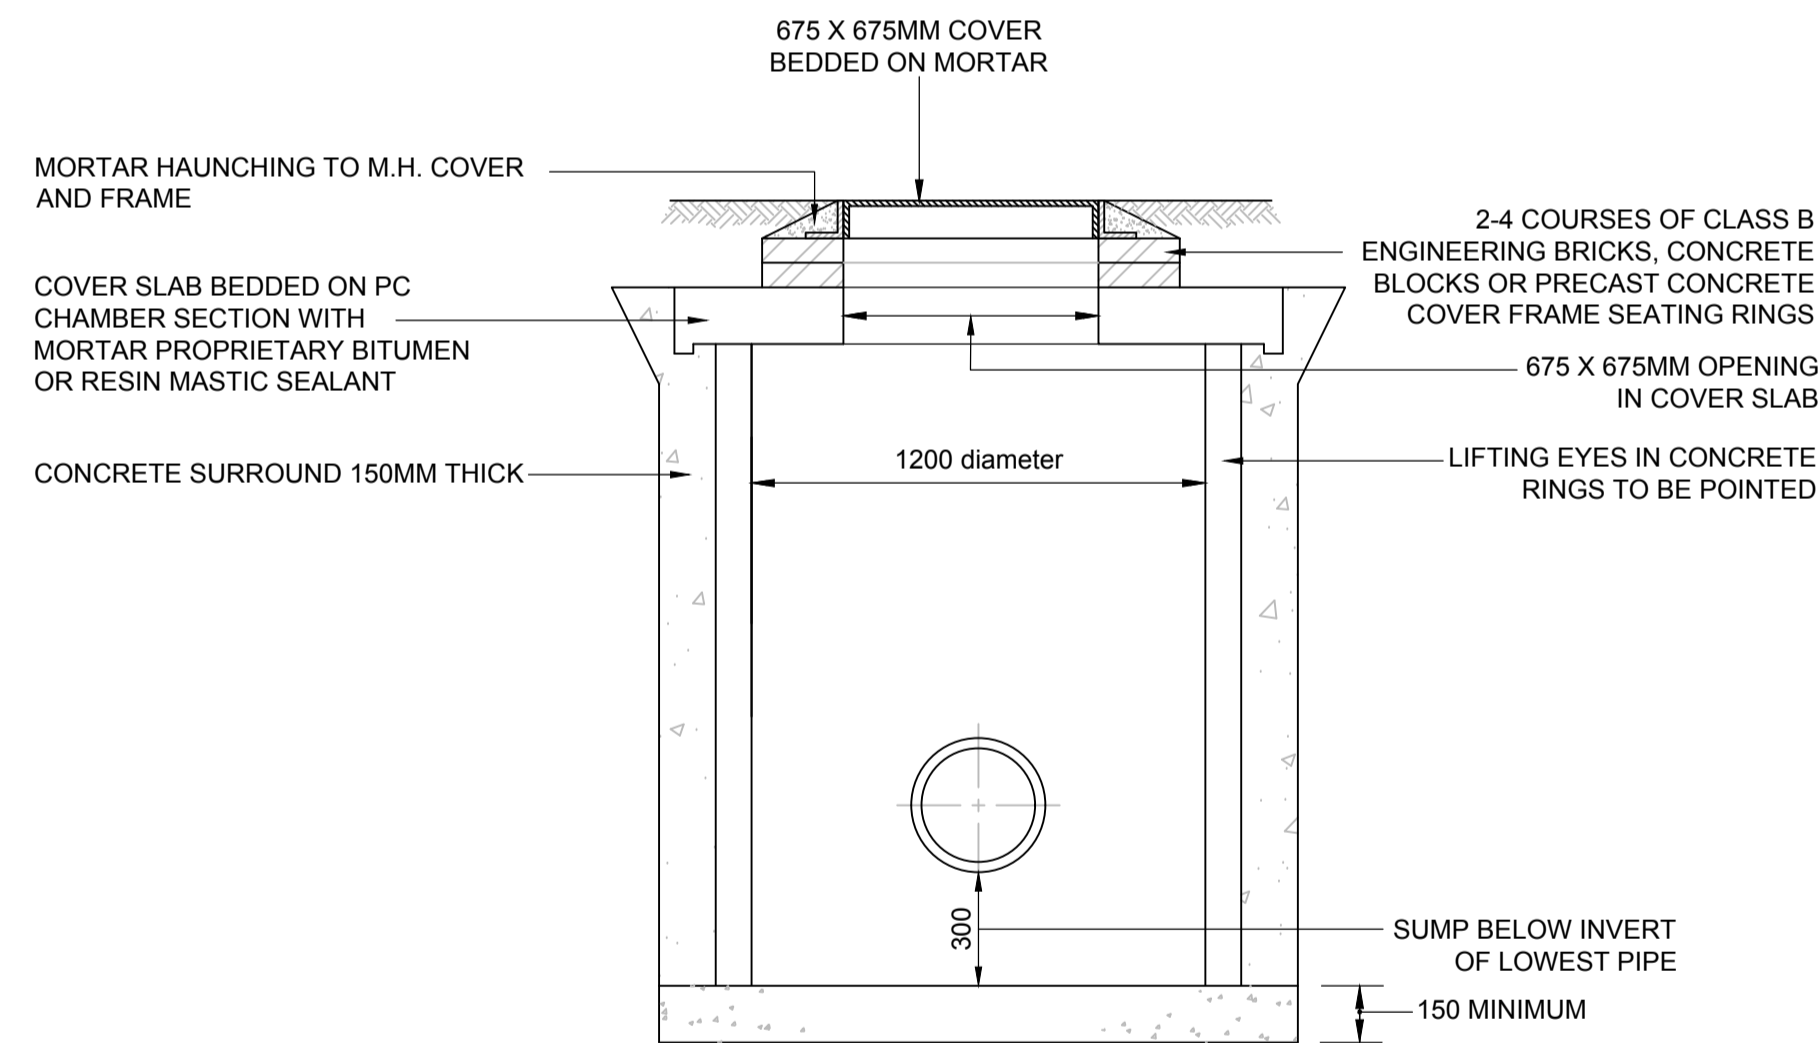

MANHOLE DETAIL - SFA 6 TYPE E (CATCHPIT)

DEPTH FROM COVER TO SOFFIT OF PIPE 1.0M TO 1.5M SELECTION OF THIS TYPE OF MANHOLE RESTRICTED TO LOCATIONS WHERE GRADE B COVERS ARE TO BE USED
SCALE 1:20

Notes:

- All works to be carried out in accordance with Oxfordshire County Council specification.
- All materials to be laid in accordance with manufacturer's instructions subject to approval of Oxfordshire County Council.
- Contractor must comply with the NRSWA 1991 for traffic management and for any road works within the highway. Oxfordshire County Council department should be consulted for details of restricted working times/periods, this may be in addition to any restrictions stated in planning conditions.
- All external finishes to be agreed with Oxfordshire County Council.

Hydrock

Over Court Barns, Over Lane, Almondsbury, Bristol, BS32 4DF.
TEL: 01454 619 533 FAX: 01454 614 125 or visit www.hydrock.com

This drawing is the copyright of Hydrock Ltd. No liability will be accepted for any amendments to this drawing either printed or digital by parties other than Hydrock.

Notes: All dimensions are to be checked on site before the commencement of works. Any discrepancies are to be reported to the Architect & Engineer for verification. Figured dimensions only are to be taken from this drawing. This drawing is to be read in conjunction with all relevant Engineers' and Service Engineers' drawings and specifications. This drawing is copyright.

P2	07/11/2017	SFA 6ED catchpit manholes specified. Gully detail amended.	JD	RJP
P1	23/05/2017	First Issue.	NH	RJP
Rev	Date	Description	By	Ckd

Project: **WYKHAM PARK FARM BANBURY**

Client: **GALLAGHER ESTATES**

Drawing Title: **S278 WORKS DRAINAGE CONSTRUCTION DETAILS SHEET 1 OF 2**

Project Number: **C-04841-C**

Drawn: Checked: Scale @ A1: Drawn Date: First Issue:
NH RJP As indicated 30/01/2017 23/05/2017

Status: **D2** Purpose of Issue: **TENDER**
Drawing No. **WPF-HYD-XX-XX-DR-D-0155** Revision **P2**