


Do not scale from this drawing. Use figured dimensions only

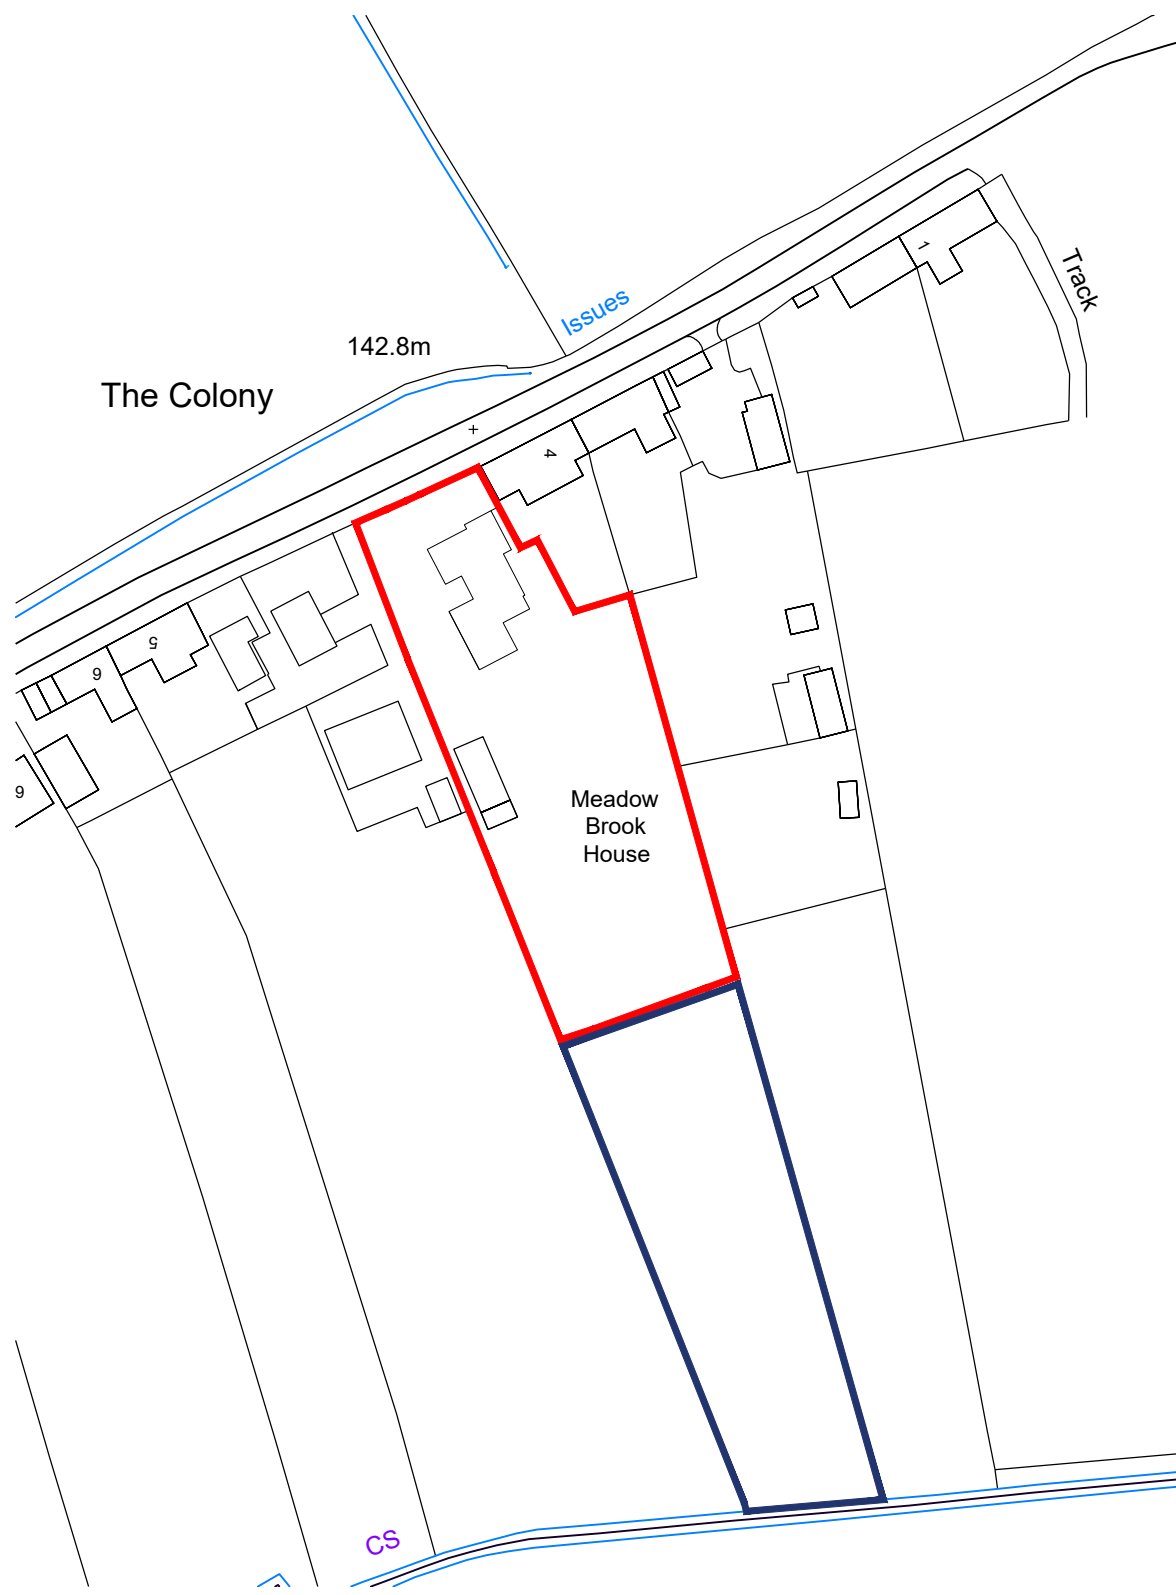

Scale: 1:1250



| | | |
|----------|----------------|----------|
| A | Layout updated | 29.01.21 |
| / | First Issue | 22.10.20 |
| Revision | Details | Date |

TE Architecture
Architecture & Design

The Studio @
Appletree Cottage
Sibford Gower
Oxfordshire
OX15 5RS

Email: info@tearchitecture.co.uk Tel: 01295 236200 / 07500 465555

Project:
Meadow Brook House, Sibford Gower

Drawing Title:
Site Location Plan

Drawing Scale:
1:1250

Paper Size:
A4

| | | |
|----------------|-------------|-----------|
| Job No: | Drawing No: | Revision: |
| 19_049_ | 001 | A |