

Do not scale off this drawing for construction. Responsibility is not accepted for errors made by others scaling from this drawing.


All construction information should be taken from figured dimensions only. Dimensions are in millimetres unless otherwise stated.

All dimensions and conditions are to be checked on site prior to preparing drawings or commencing any work.

Any variations or supplementary drawings are to be approved by the Architect.

All ambiguities or discrepancies to be reported to the Architect before commencing.

Notes

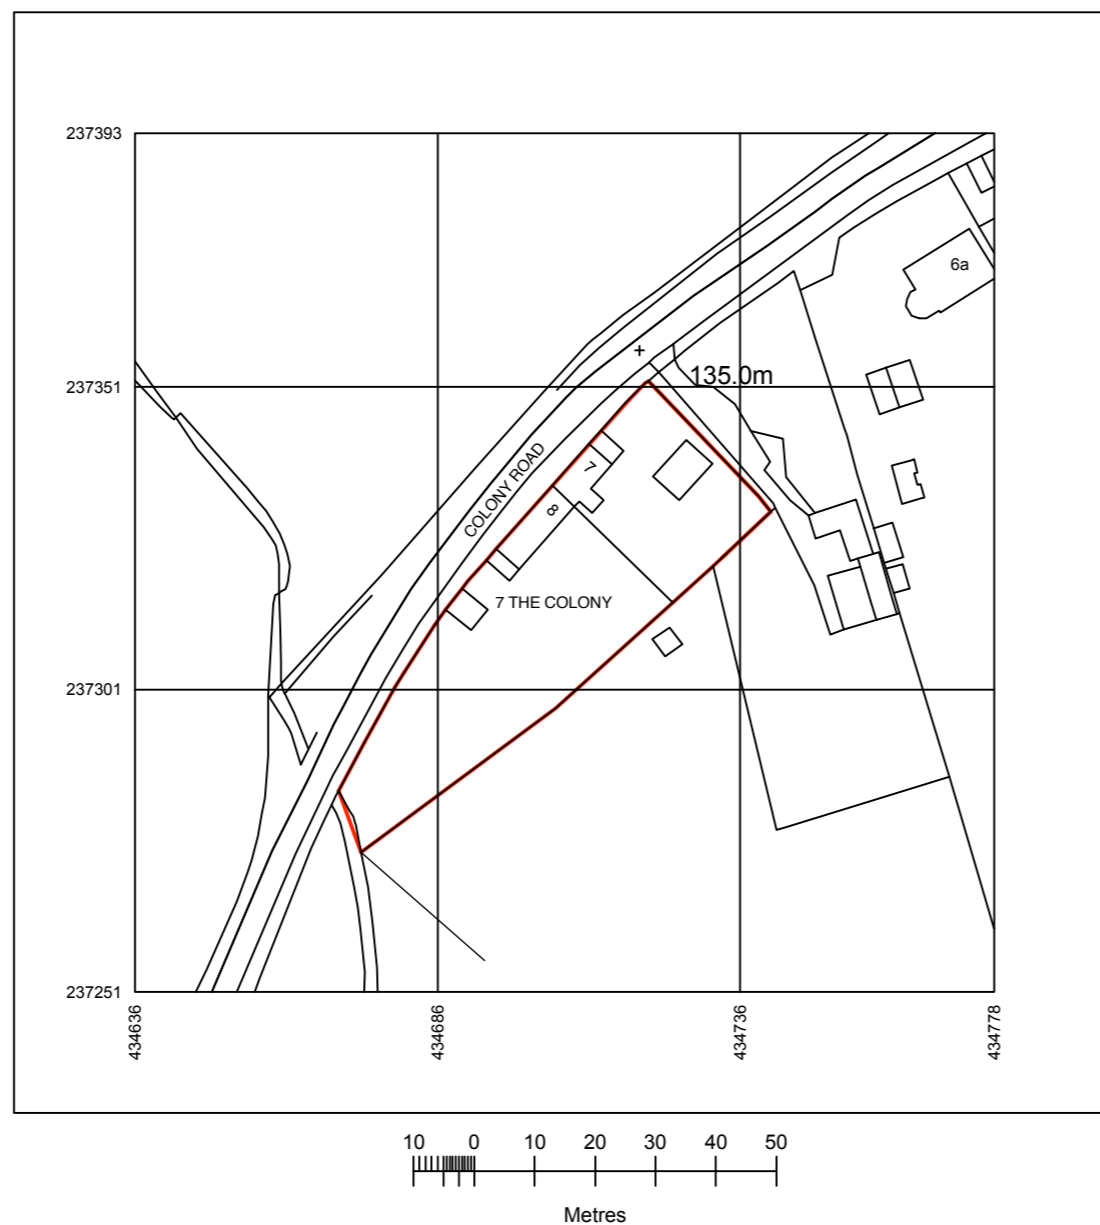

Revisions

Date:	Rev:	Details:
----	-	-----
----	-	-----

**FIONA DAREY**  
ARCHITECTURE & INTERIORS LTD

UNIT 14, 14 FOUNTAIN BUILDINGS  
LANSDOWN MEWS, BATH BA1 5DX

TELEPHONE: +44 (0)7966 441820

EMAIL: FDAREY@FDA-I.COM

Project:  
BARTLETT COTTAGE,  
SIBFORD GOWER, BANBURY  
OX15 5RY

Drawing Title:  
LOCATION PLAN

Scale	Date	Status
1:1250 @ A3	DEC 2020	PLAN

Project No.	Drawing No.	Revision
120	001	--

**1** Location Plan  
Scale 1:1250 @ A3