




01 - EXISTING SECTION E-E: MAIN HOUSE

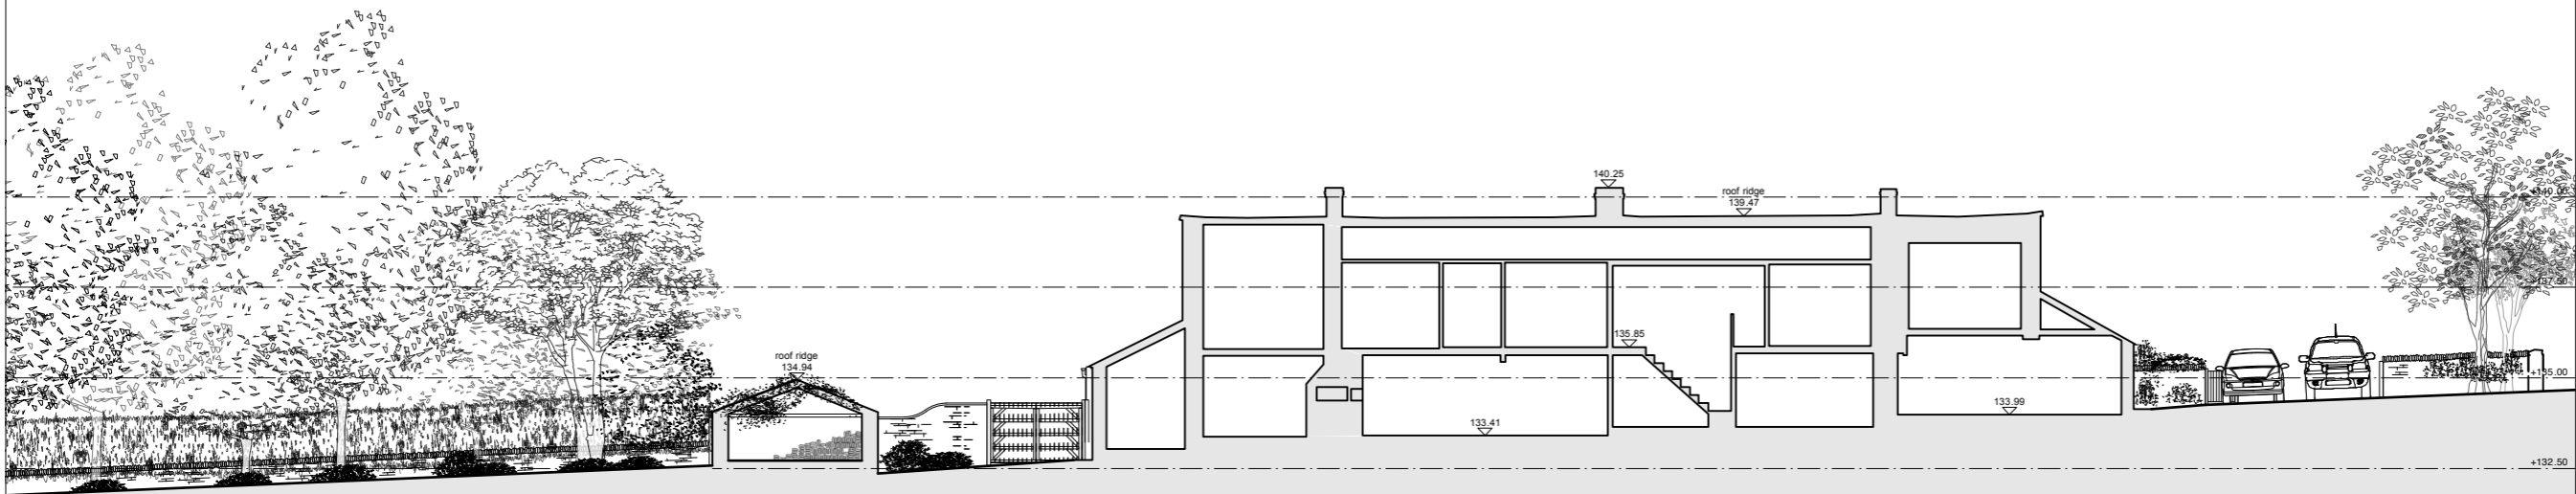


02 - EXISTING SECTION F-F: MAIN HOUSE

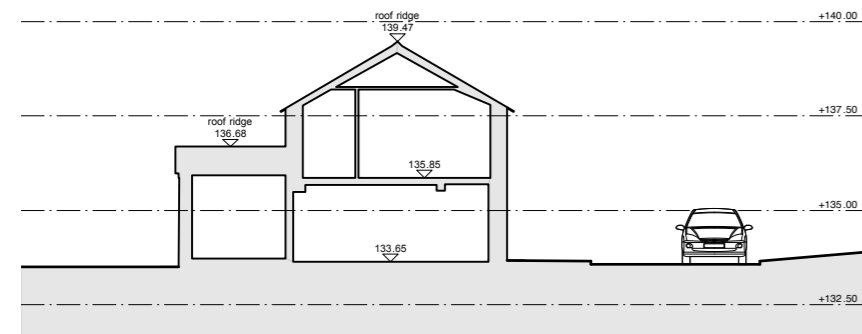

03 - EXISTING SECTION G-G: MAIN HOUSE

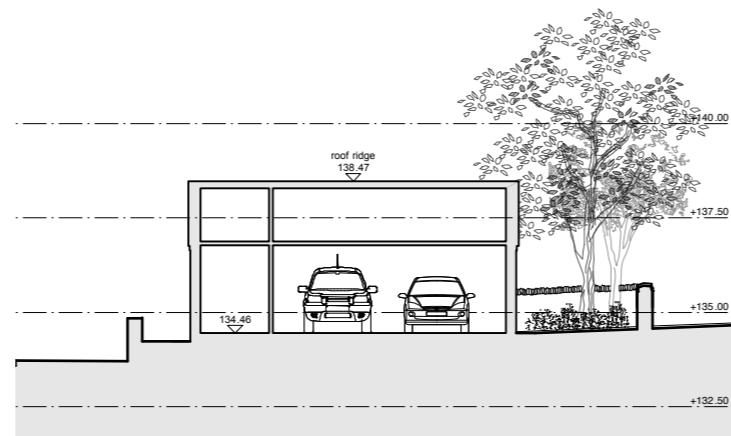

04 - EXISTING SECTION H-H: GARAGE / STORE

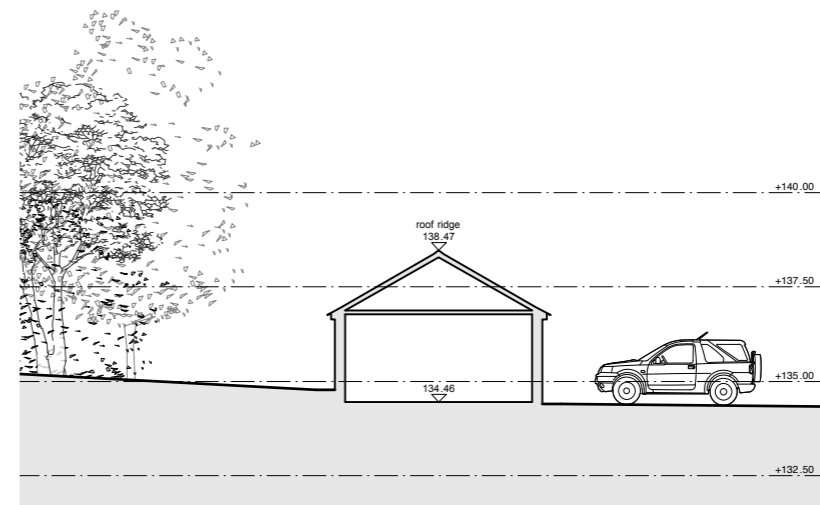

04 - EXISTING SECTION I-I: GARAGE / STORE



Do not scale off this drawing for construction. Responsibility is not accepted for errors made by others scaling from this drawing.

All construction information should be taken from figured dimensions only. Dimensions are in millimetres unless otherwise stated.

All dimensions and conditions are to be checked on site prior to preparing drawings or commencing any work.

Any variations or supplementary drawings are to be approved by the Architect.

All ambiguities or discrepancies to be reported to the Architect before commencing.

Notes

Revisions

Date:	Rev:	Details:
----	-	-----
----	-	-----
----	-	-----

**FIONA DAREY**  
ARCHITECTURE & INTERIORS LTD

UNIT 14, 14 FOUNTAIN BUILDINGS  
LANSDOWN MEWS, BATH BA1 5DX

TELEPHONE: +44 (0)7966 441820

EMAIL: FDAREY@FDA-I.COM

Project: BARTLETT COTTAGE,  
SIBFORD GOWER, OX15 5RY

Drawing Title

EXISTING SECTIONS

Scale:	Date:	Status:
1:100 @ A1	DEC 2020	PLAN
1:200 @ A3		

Project No.:	Drawing No.:	Revision:
120	031	--