


Do not scale from this drawing. Use figured dimensions only

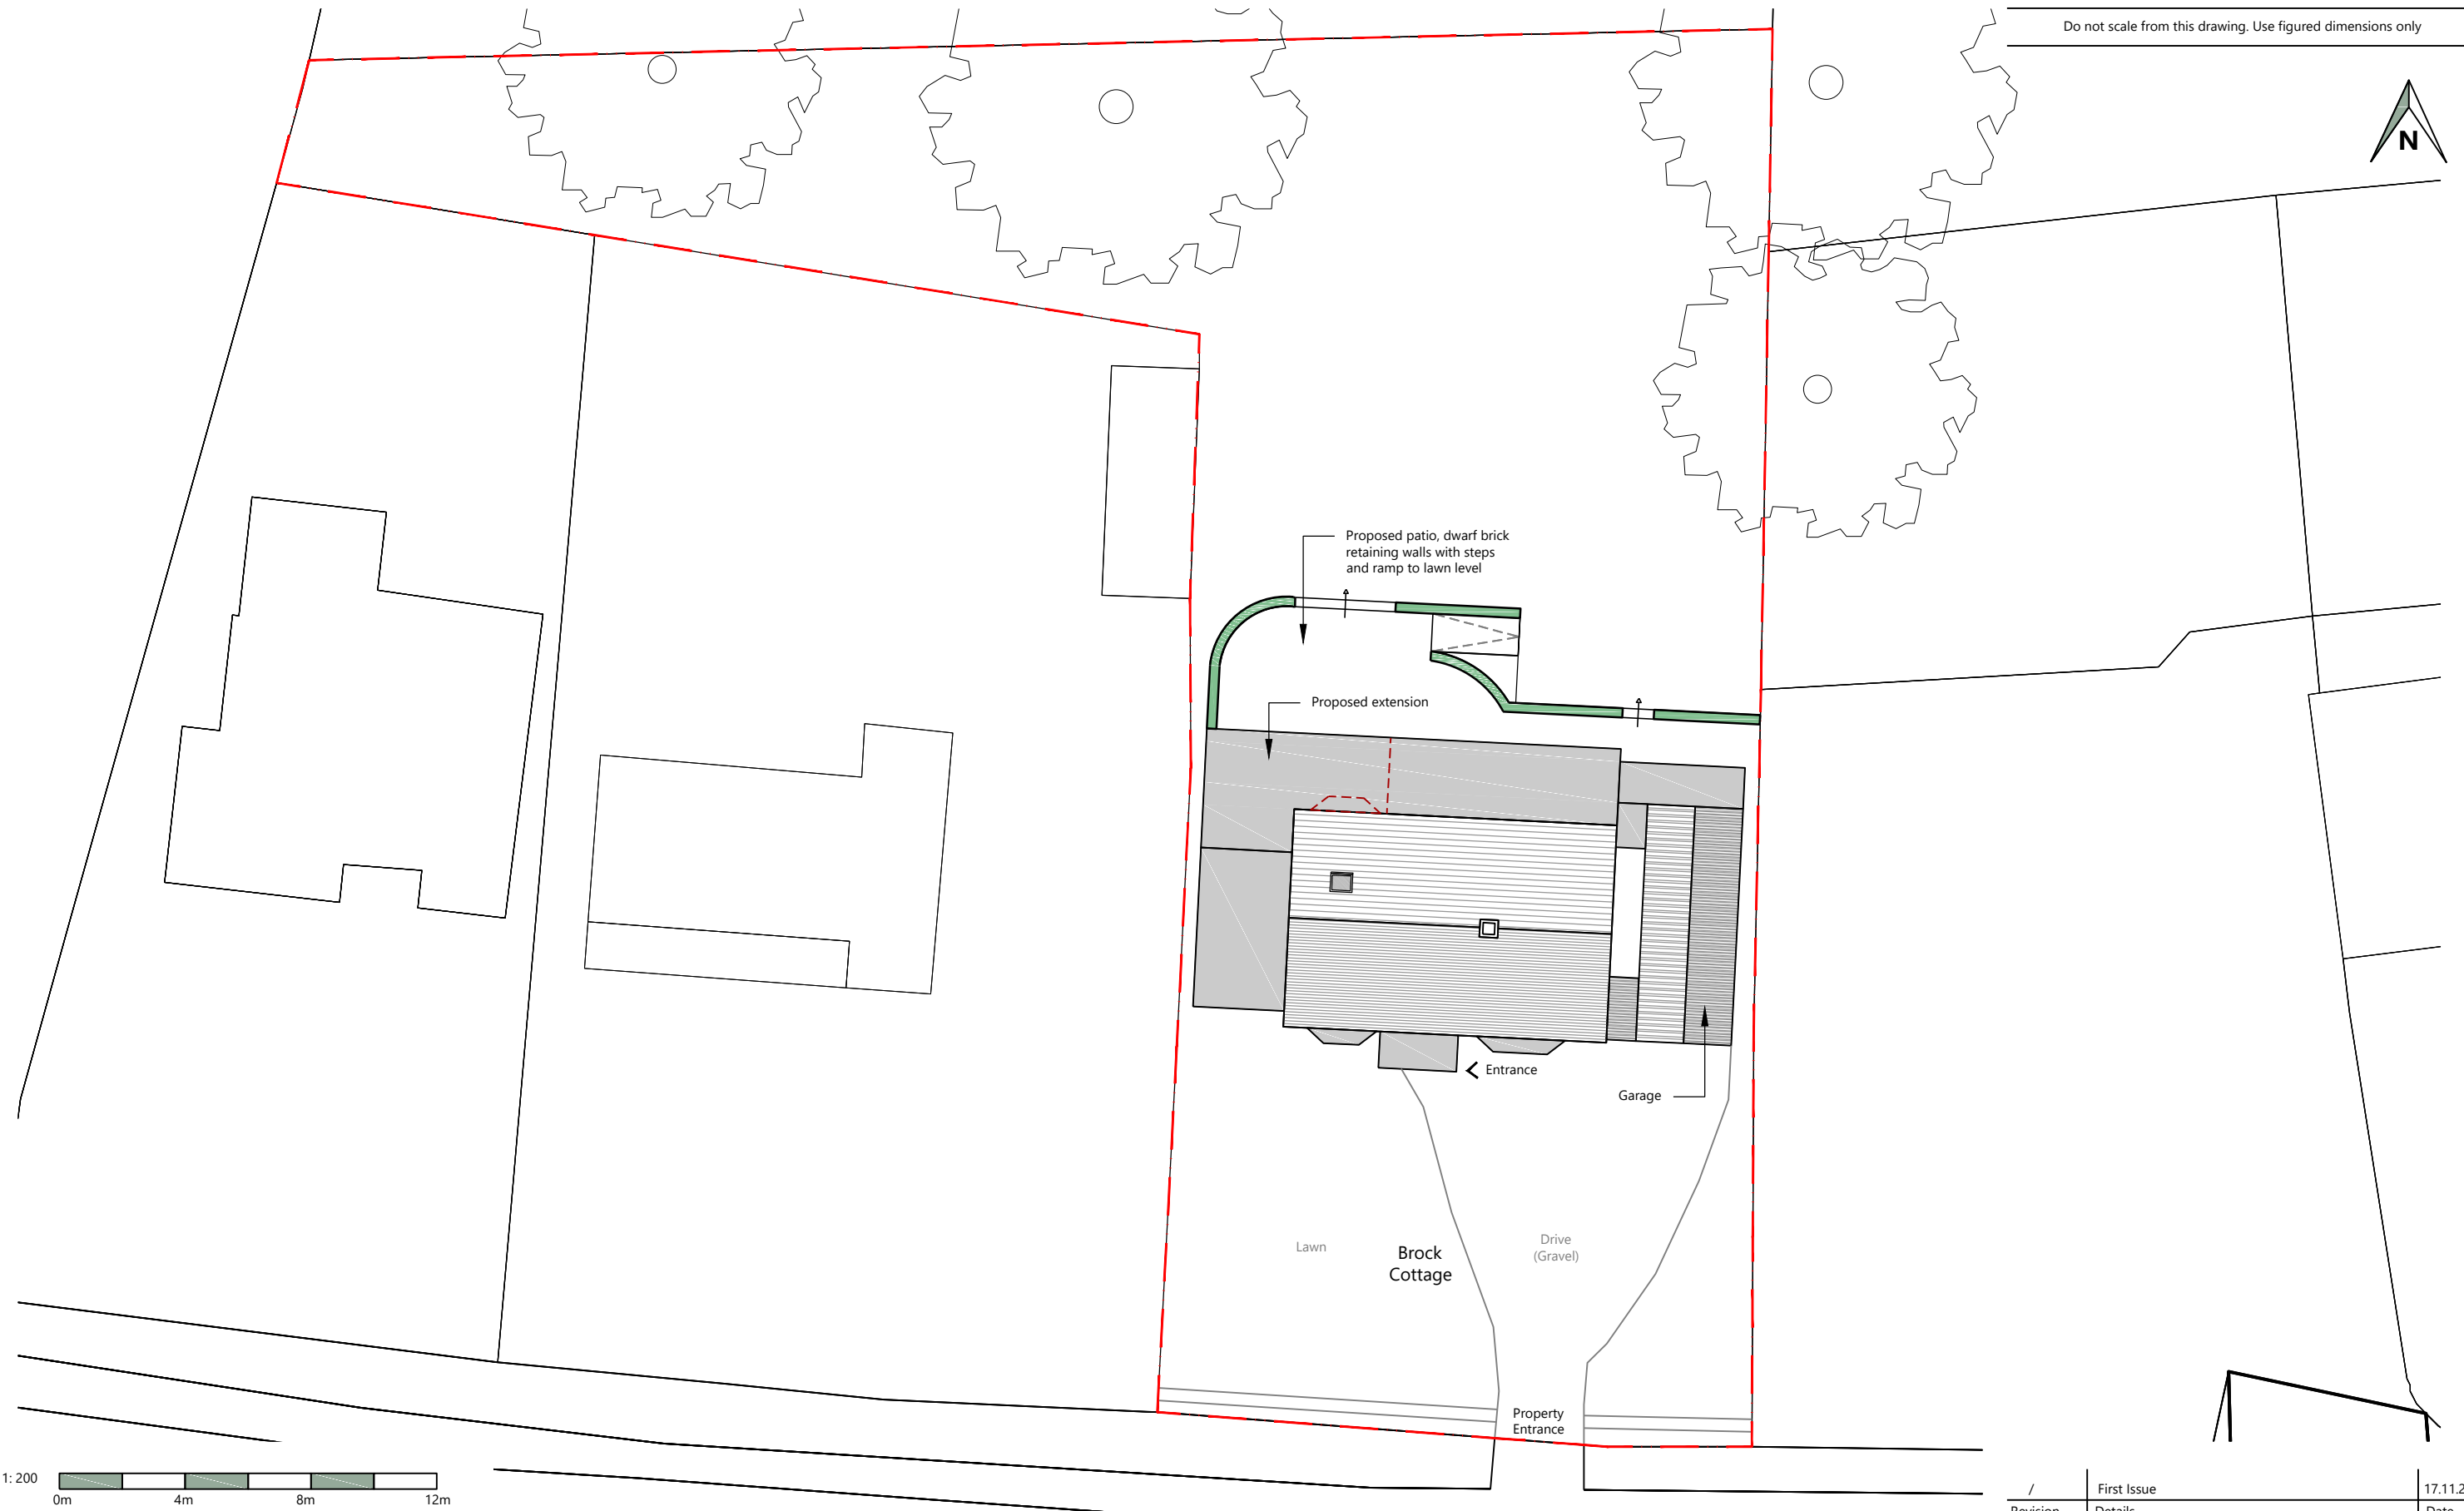

/	First Issue	17.11.20
Revision	Details	Date

**TE Architecture**  
Architecture & Design

The Studio @  
Appletree Cottage  
Sibford Gower  
Oxfordshire  
OX15 5RS

Email: info@tearchitecture.co.uk Tel: 01295 236200 / 07500 465555

Project:  
Brock Cottage, Sibford Gower

Drawing Title:  
Proposed Block Plan

Drawing Scale:  
1:200

Paper Size:  
A3

Job No: **19\_034\_** Drawing No: **102** Revision: **/**