


# SITE PLAN

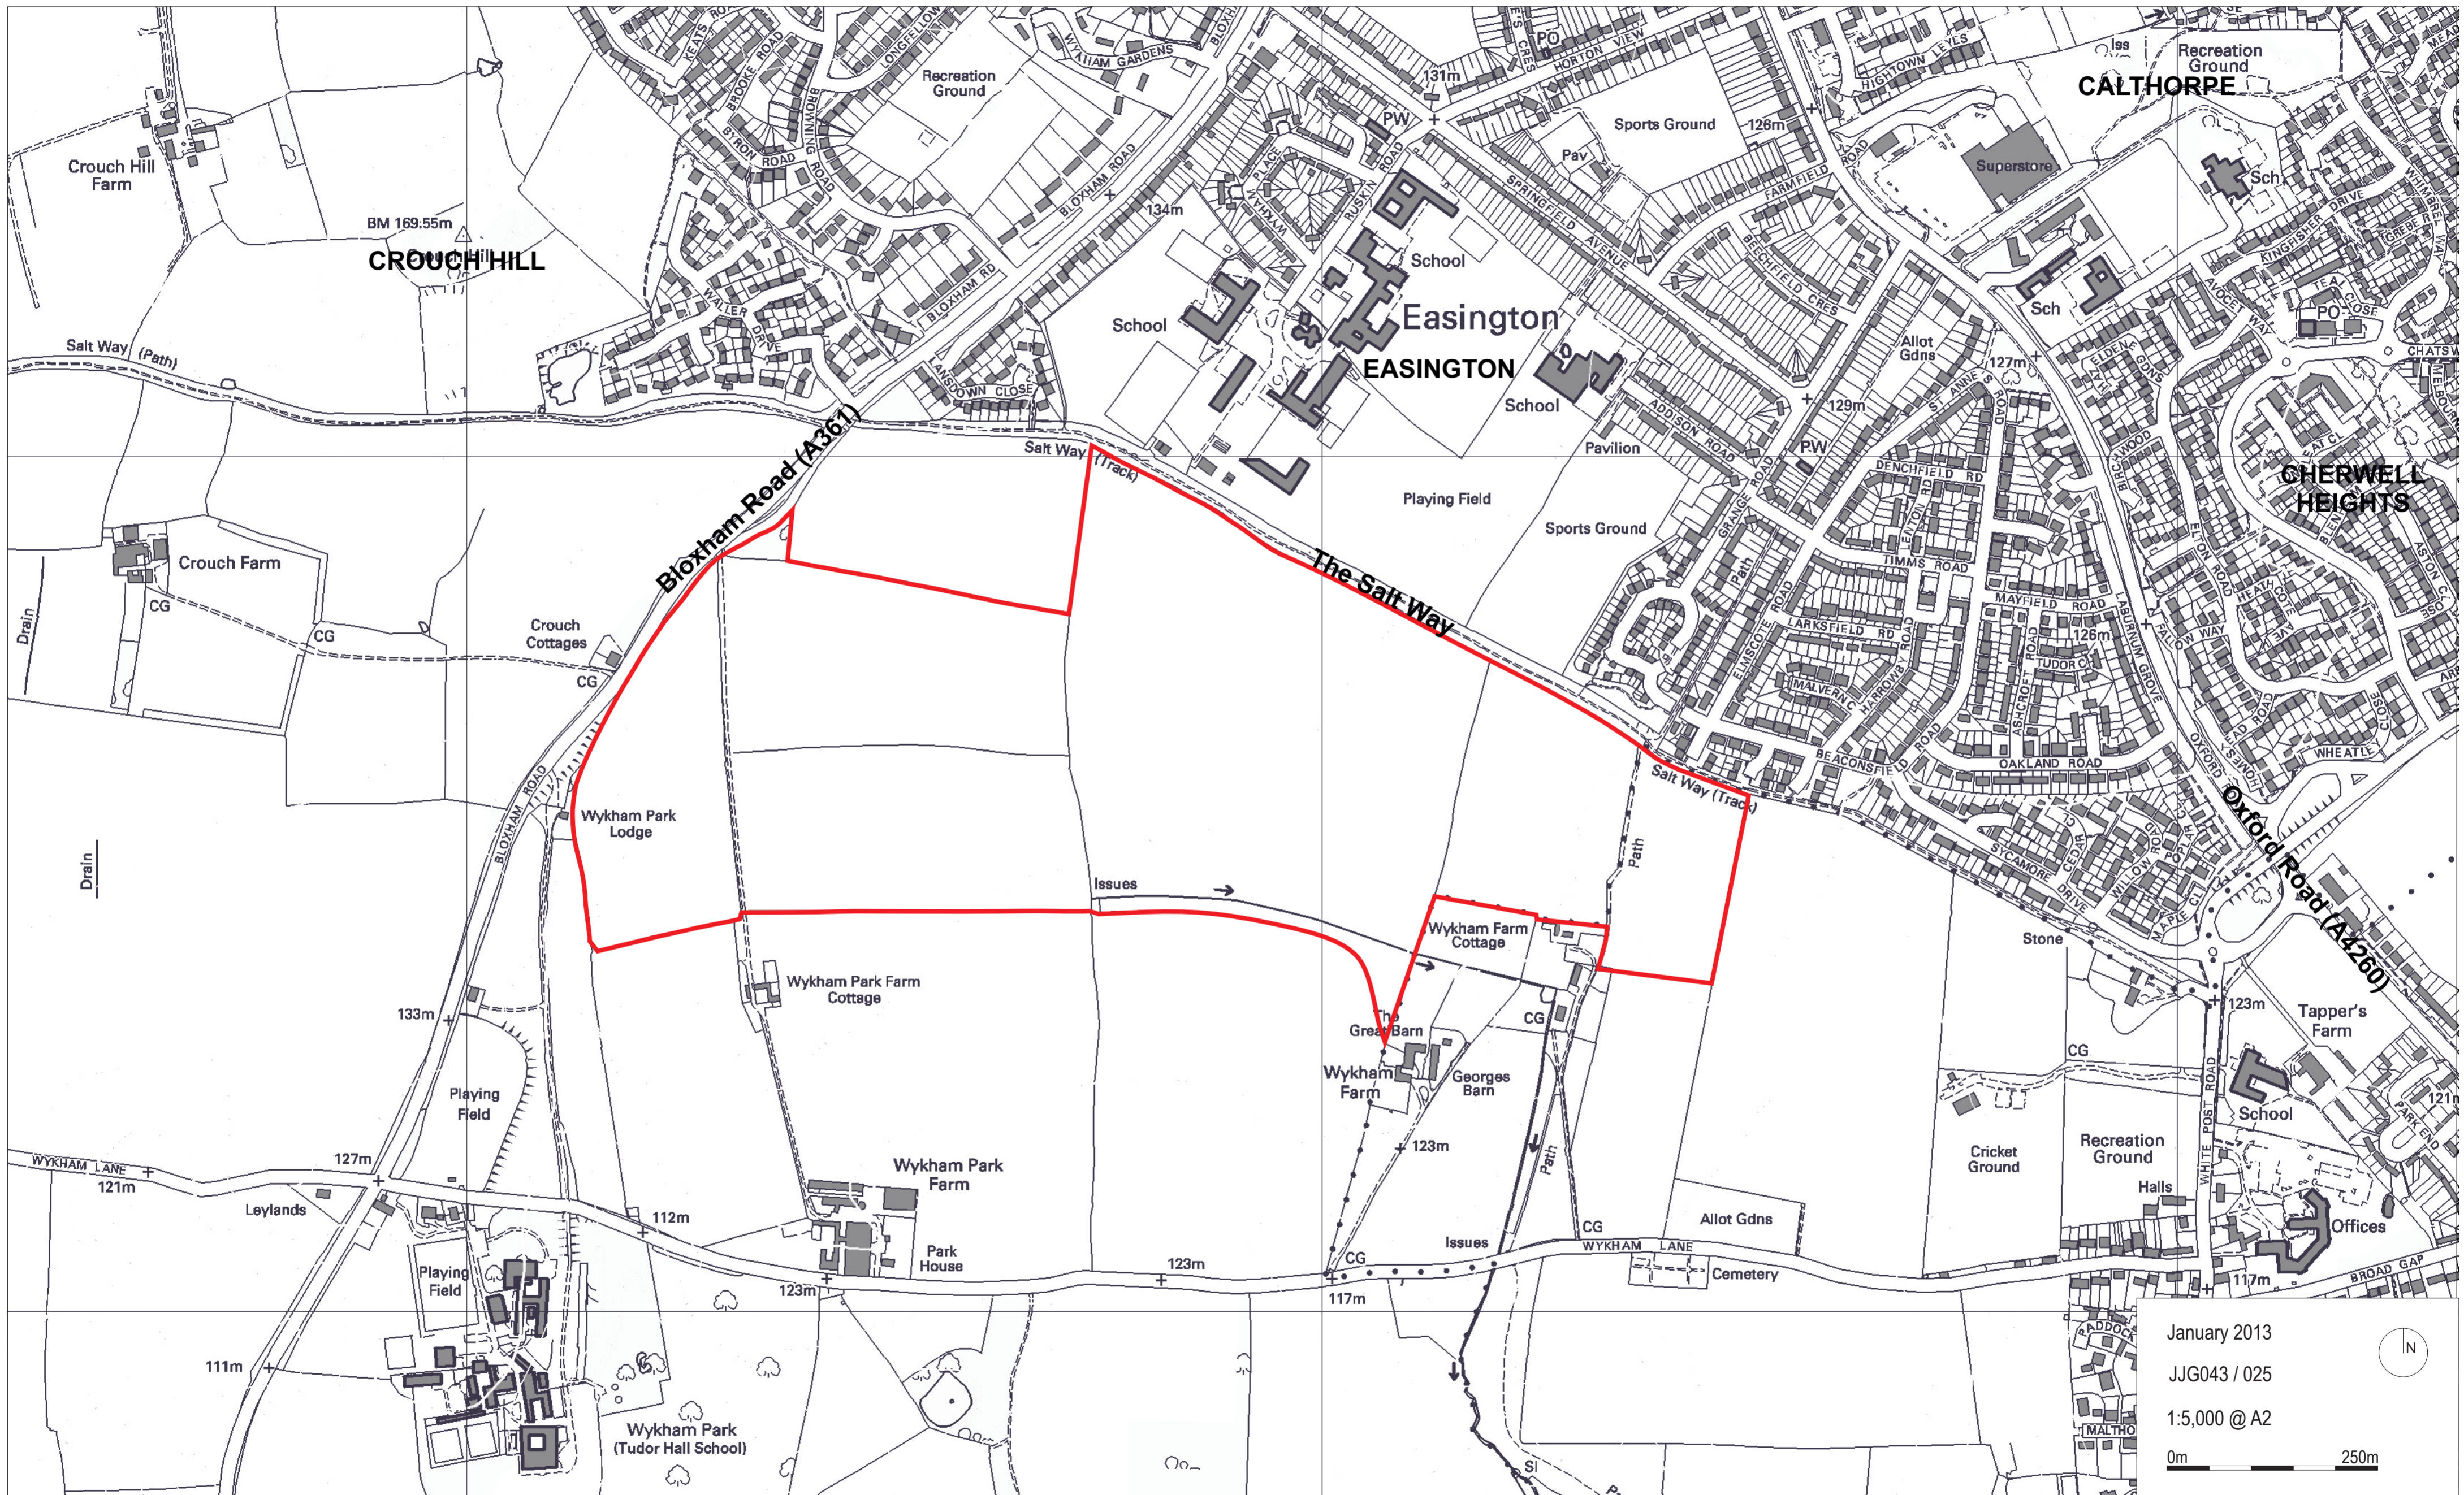

January 2013  
JJG043 / 025  
1:5,000 @ A2  
0m 250m

Based on the Ordnance Survey's 1:50,000 map of 2012 with the permission of The Controller of Her Majesty's Stationery Office © Crown Copyright David Lock Associates, 50 North Thirteenth Street, Central Milton Keynes, MK9 3BP Licence number 100022533

# WYKHAM PARK FARM