


1. THIS DRAWING IS NOT TO BE SCALED FOR CONSTRUCTION PURPOSES.
2. THE CONTRACTOR SHALL CHECK ALL DIMENSIONS AND LEVELS ON SITE.

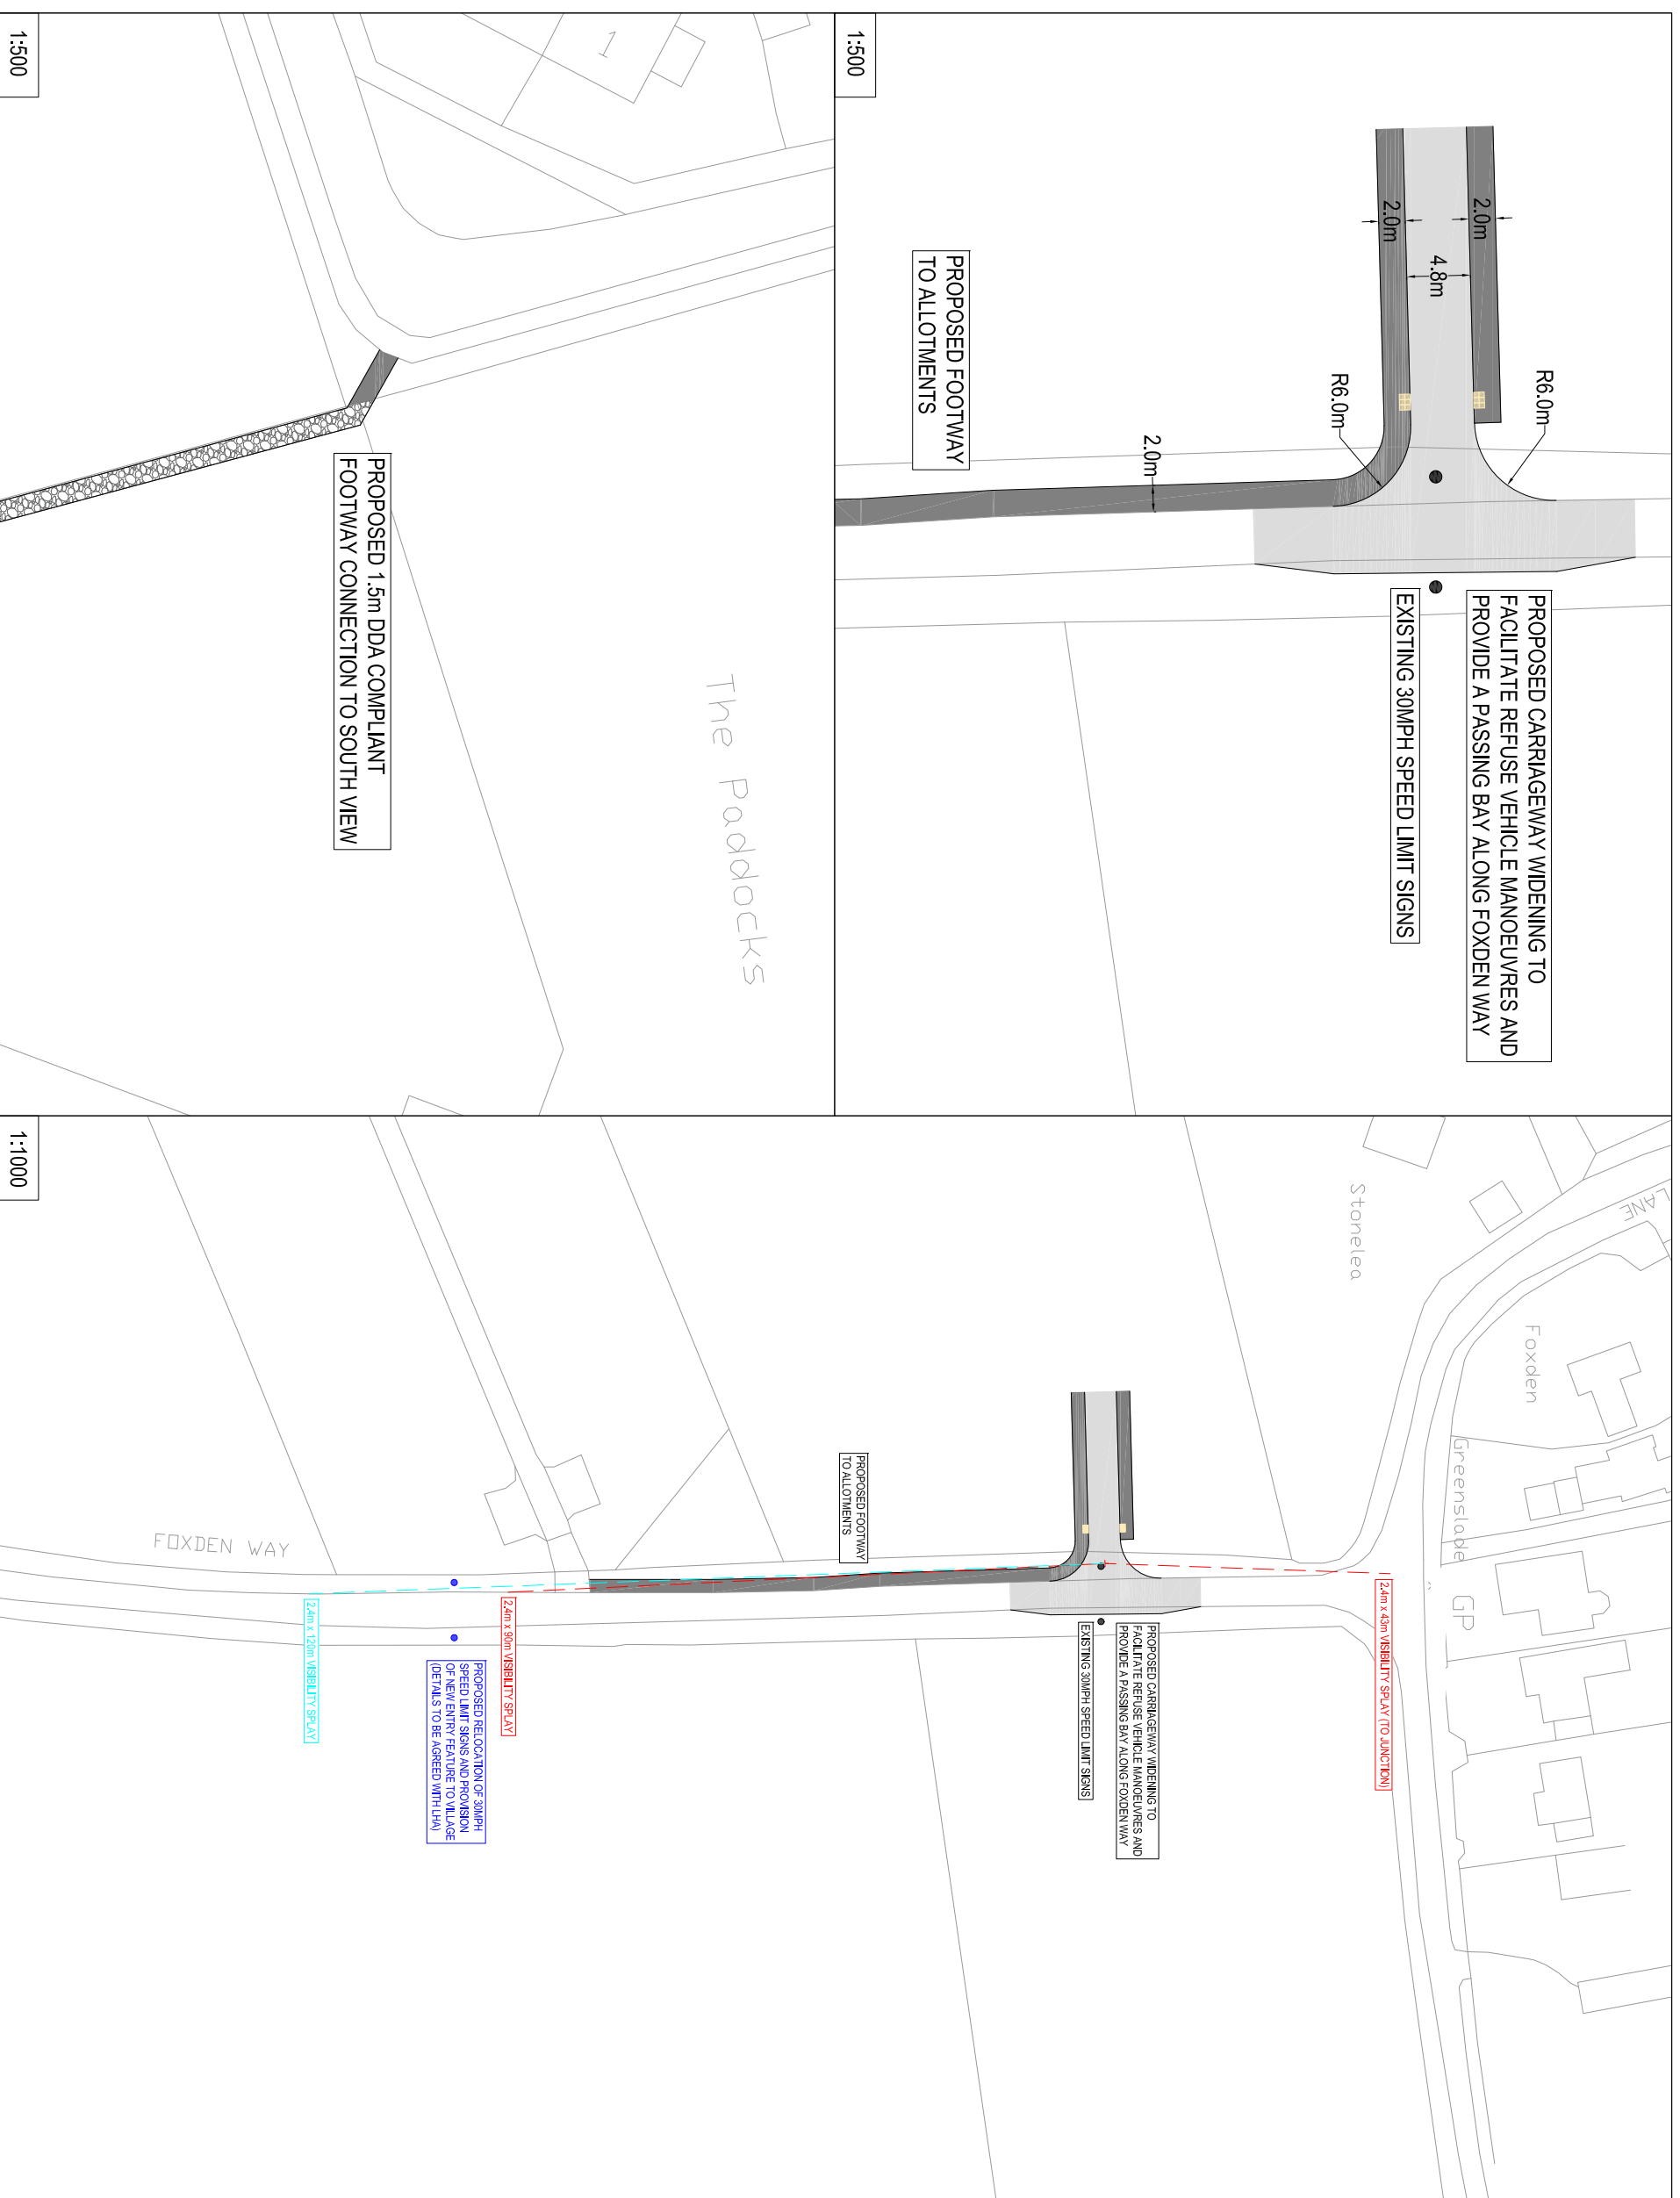

REV	DESCRIPTION	DATE	BY	AUTH
E	FOOTPATH ALIGNMENT REVISED TO MEET CLIENT REQUIREMENTS	12.01.22	JP	GM
D	ACCESS UPDATED FOLLOWING UPDATE TO MASTERPLAN	18.10.21	JP	GM
C	ACCESS UPDATED TO PROVIDE ADDITIONAL FOOTWAY/FOOTPATH ANNOTATION AND FOXDEN WAY WIDENING AT ACCESS JUNCTION	28.08.21	JP	GM
B	ACCESS UPDATED TO PROVIDE ADDITIONAL FOOTWAY CONNECTIONS	07.08.21	JP	GM
A	ACCESS POSITION AMENDED TO MINIMISE IMPACT ON EXISTING HEDGEROW	18.02.21	JP	GM

hub
TRANSPORT PLANNING LTD

Hub Transport Planning Ltd
Raddlyffe House
69/68 Hagley Road
Edgbaston
Birmingham
West Midlands
B16 8PF
T : 0121 454 5530

CLIENT
FERNHILL ESTATES

PROJECT
GREAT BOURTON

TITLE
PROPOSED SITE ACCESS JUNCTION WITH VISIBILITY SPLAYS

DRAWN	AUTHORISED	SCALE	SHEET SIZE	DATE
JP	GM	AS SHOWN	A3	15.02.21
PROJECT NO.	DRAWING NO.	REV		
T21512	001	E		