



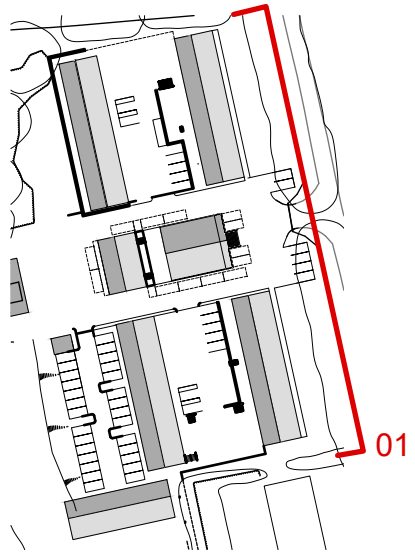

1 Proposed Section C-C
Scale: 1:150

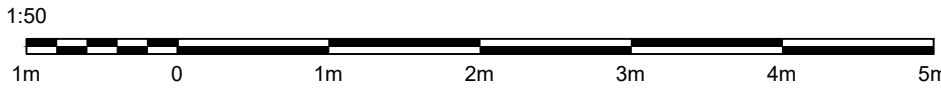

A	Updated to clients comments.	14.09.21
REV MARK	REVISION DESCRIPTION	REVISION DATE
<div><div><div>- The Hatchery</div><div>- Middle Aston</div></div><div><div><div><div>Unit 10a The Forge Way</div><div>Banbury Oxfordshire</div><div>OX16 4SP</div><div>T 01295 252 363</div><div>F 01295 251 008</div><div>E info@hawkinsgroup.co.uk</div><div>www.hawkinsgroup.co.uk</div></div><div><div><div>HAWKINS</div><div>PROJECTS LTD</div></div></div></div></div></div>		
DRAWING TITLE	- Proposed Site Elevation (East) - Inclusive Front Tree Line	
CONTRACT	- The Hatchery	
MODELLLED BY	- HS	ISSUE DATE 14.09.21
CONTRACT NO	- JOB139990	SCALE - @A1
DRAWING No	- 139990_P105a	REVISION No. A