


SCALE: 1:20 at A2

2 - Quantity 1


Main Sign Medium V configuration
 Prefabricated aluminium panel
 Complete with 5m square wood effect posts
 1900mm x 2570mm

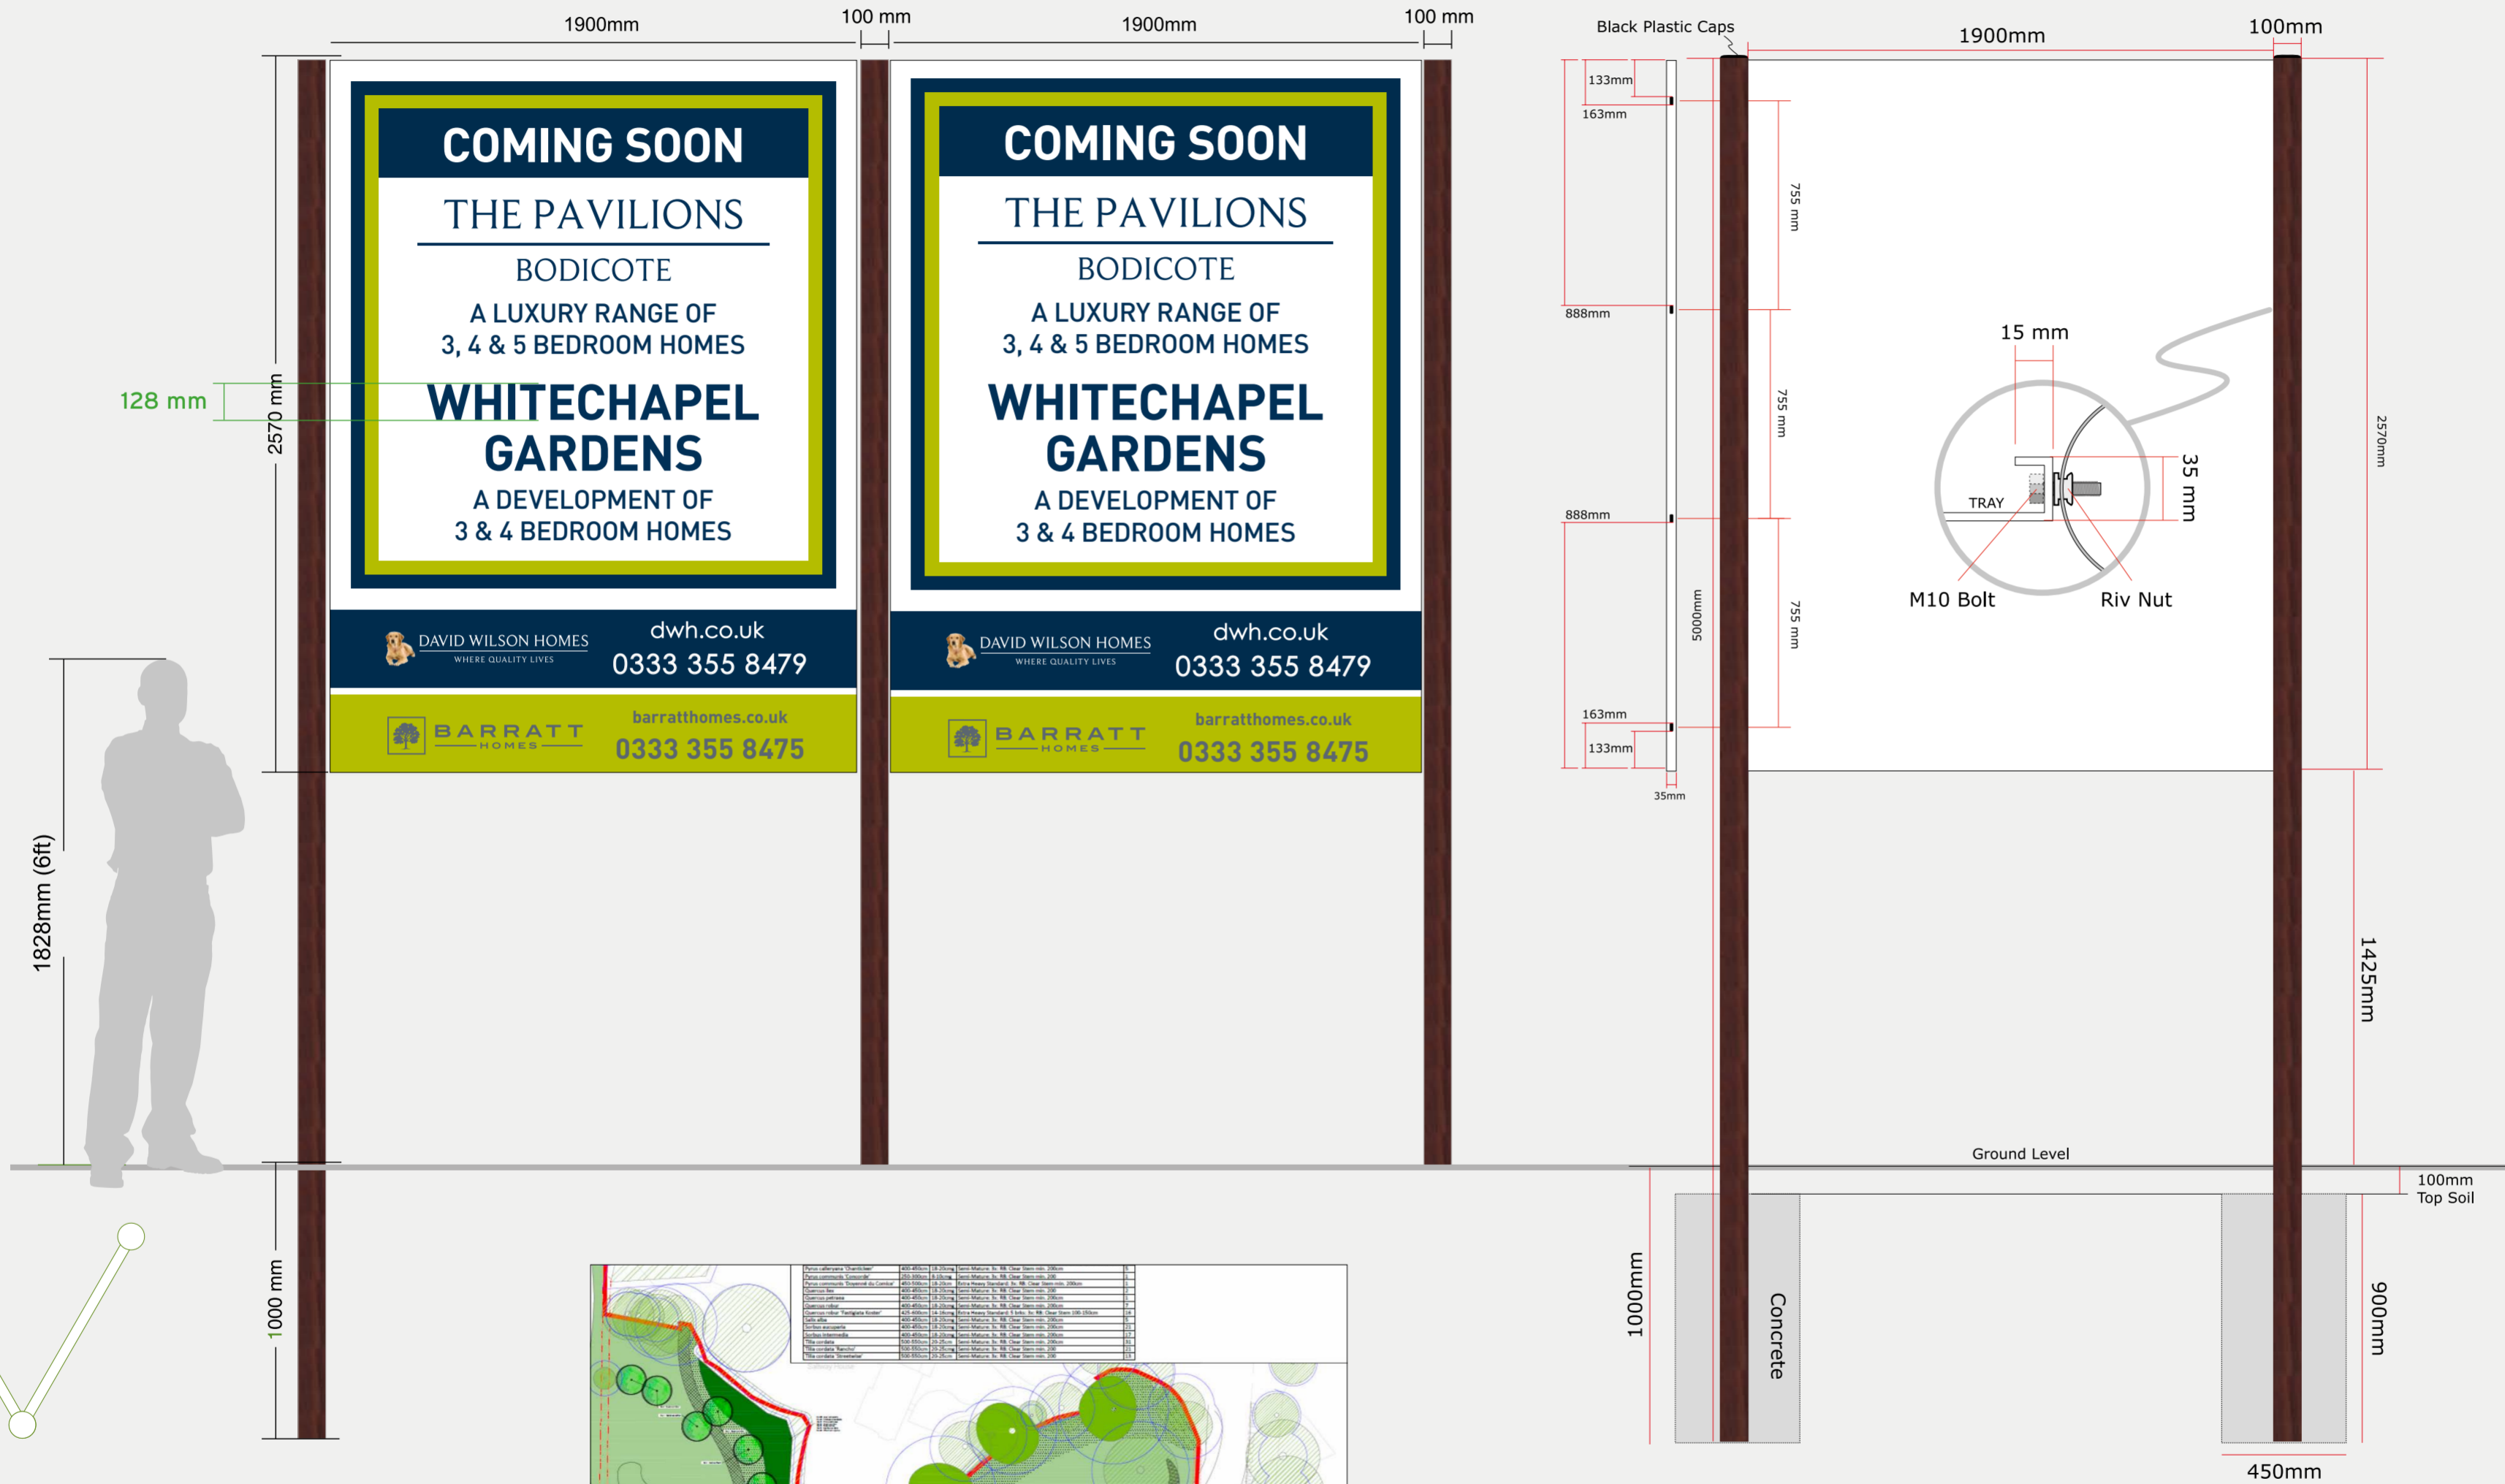

Client: David Wilson Homes Mercia
 Barratt West Midlands
Site: The Pavilions
 Whitechapel Gardens
Job No: Q81662 / Q81664 v2
Date: 25/02/2021
Designer: SM

Please note: The layout shown is for design purposes only and may not reflect final manufacture colours, all Pantone® references will be matched as closely as possible. By approving this form you agree that you accept this artwork as correct and final. It also signifies that you are happy for us to proceed with the manufacturing of the goods as per this artwork. We reserve the right to charge an additional cost for any alterations to artwork or finished items requested after we receive approval to proceed. Charges may be applied for multiple proofs.

Copyright: The included designs and illustrations are intended solely for, and should only be used by, those to whom this design specification is addressed. The contents are strictly private and confidential. Any form of reproduction, dissemination, copying, disclosure, modification or distribution is strictly prohibited without the prior written consent of Eco Signs Ltd (Company Number: 07434195) whose registered address is Eco Signs Ltd, Unit 11 Euroway Industrial Estate, Swindon, Wiltshire SN5 8YW
 t:01793 230230 e: hello@ecosigns.co.uk w: ecosigns.co.uk

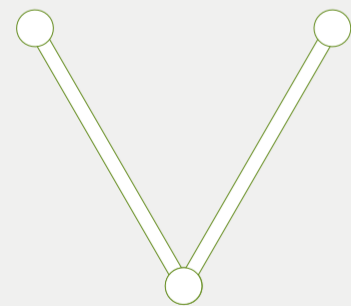

Barratt Green
 C36 M0 Y88 K0

DWH Core Blue
 C100 M57 Y12 K66



Visual only, approximate scale, final position to be confirmed before installation.

4 - Quantity 4
6m Flagpole

5 - Quantity 1
Textile Material Flag
Standard Barratt GREEN
1000mm x 2500mm

6 - Quantity 1
Textile Material Flag
Standard Barratt GREY
1000mm x 2500mm

7 - Quantity 2
Textile Material Flag
Standard DWH
1000mm x 2500mm

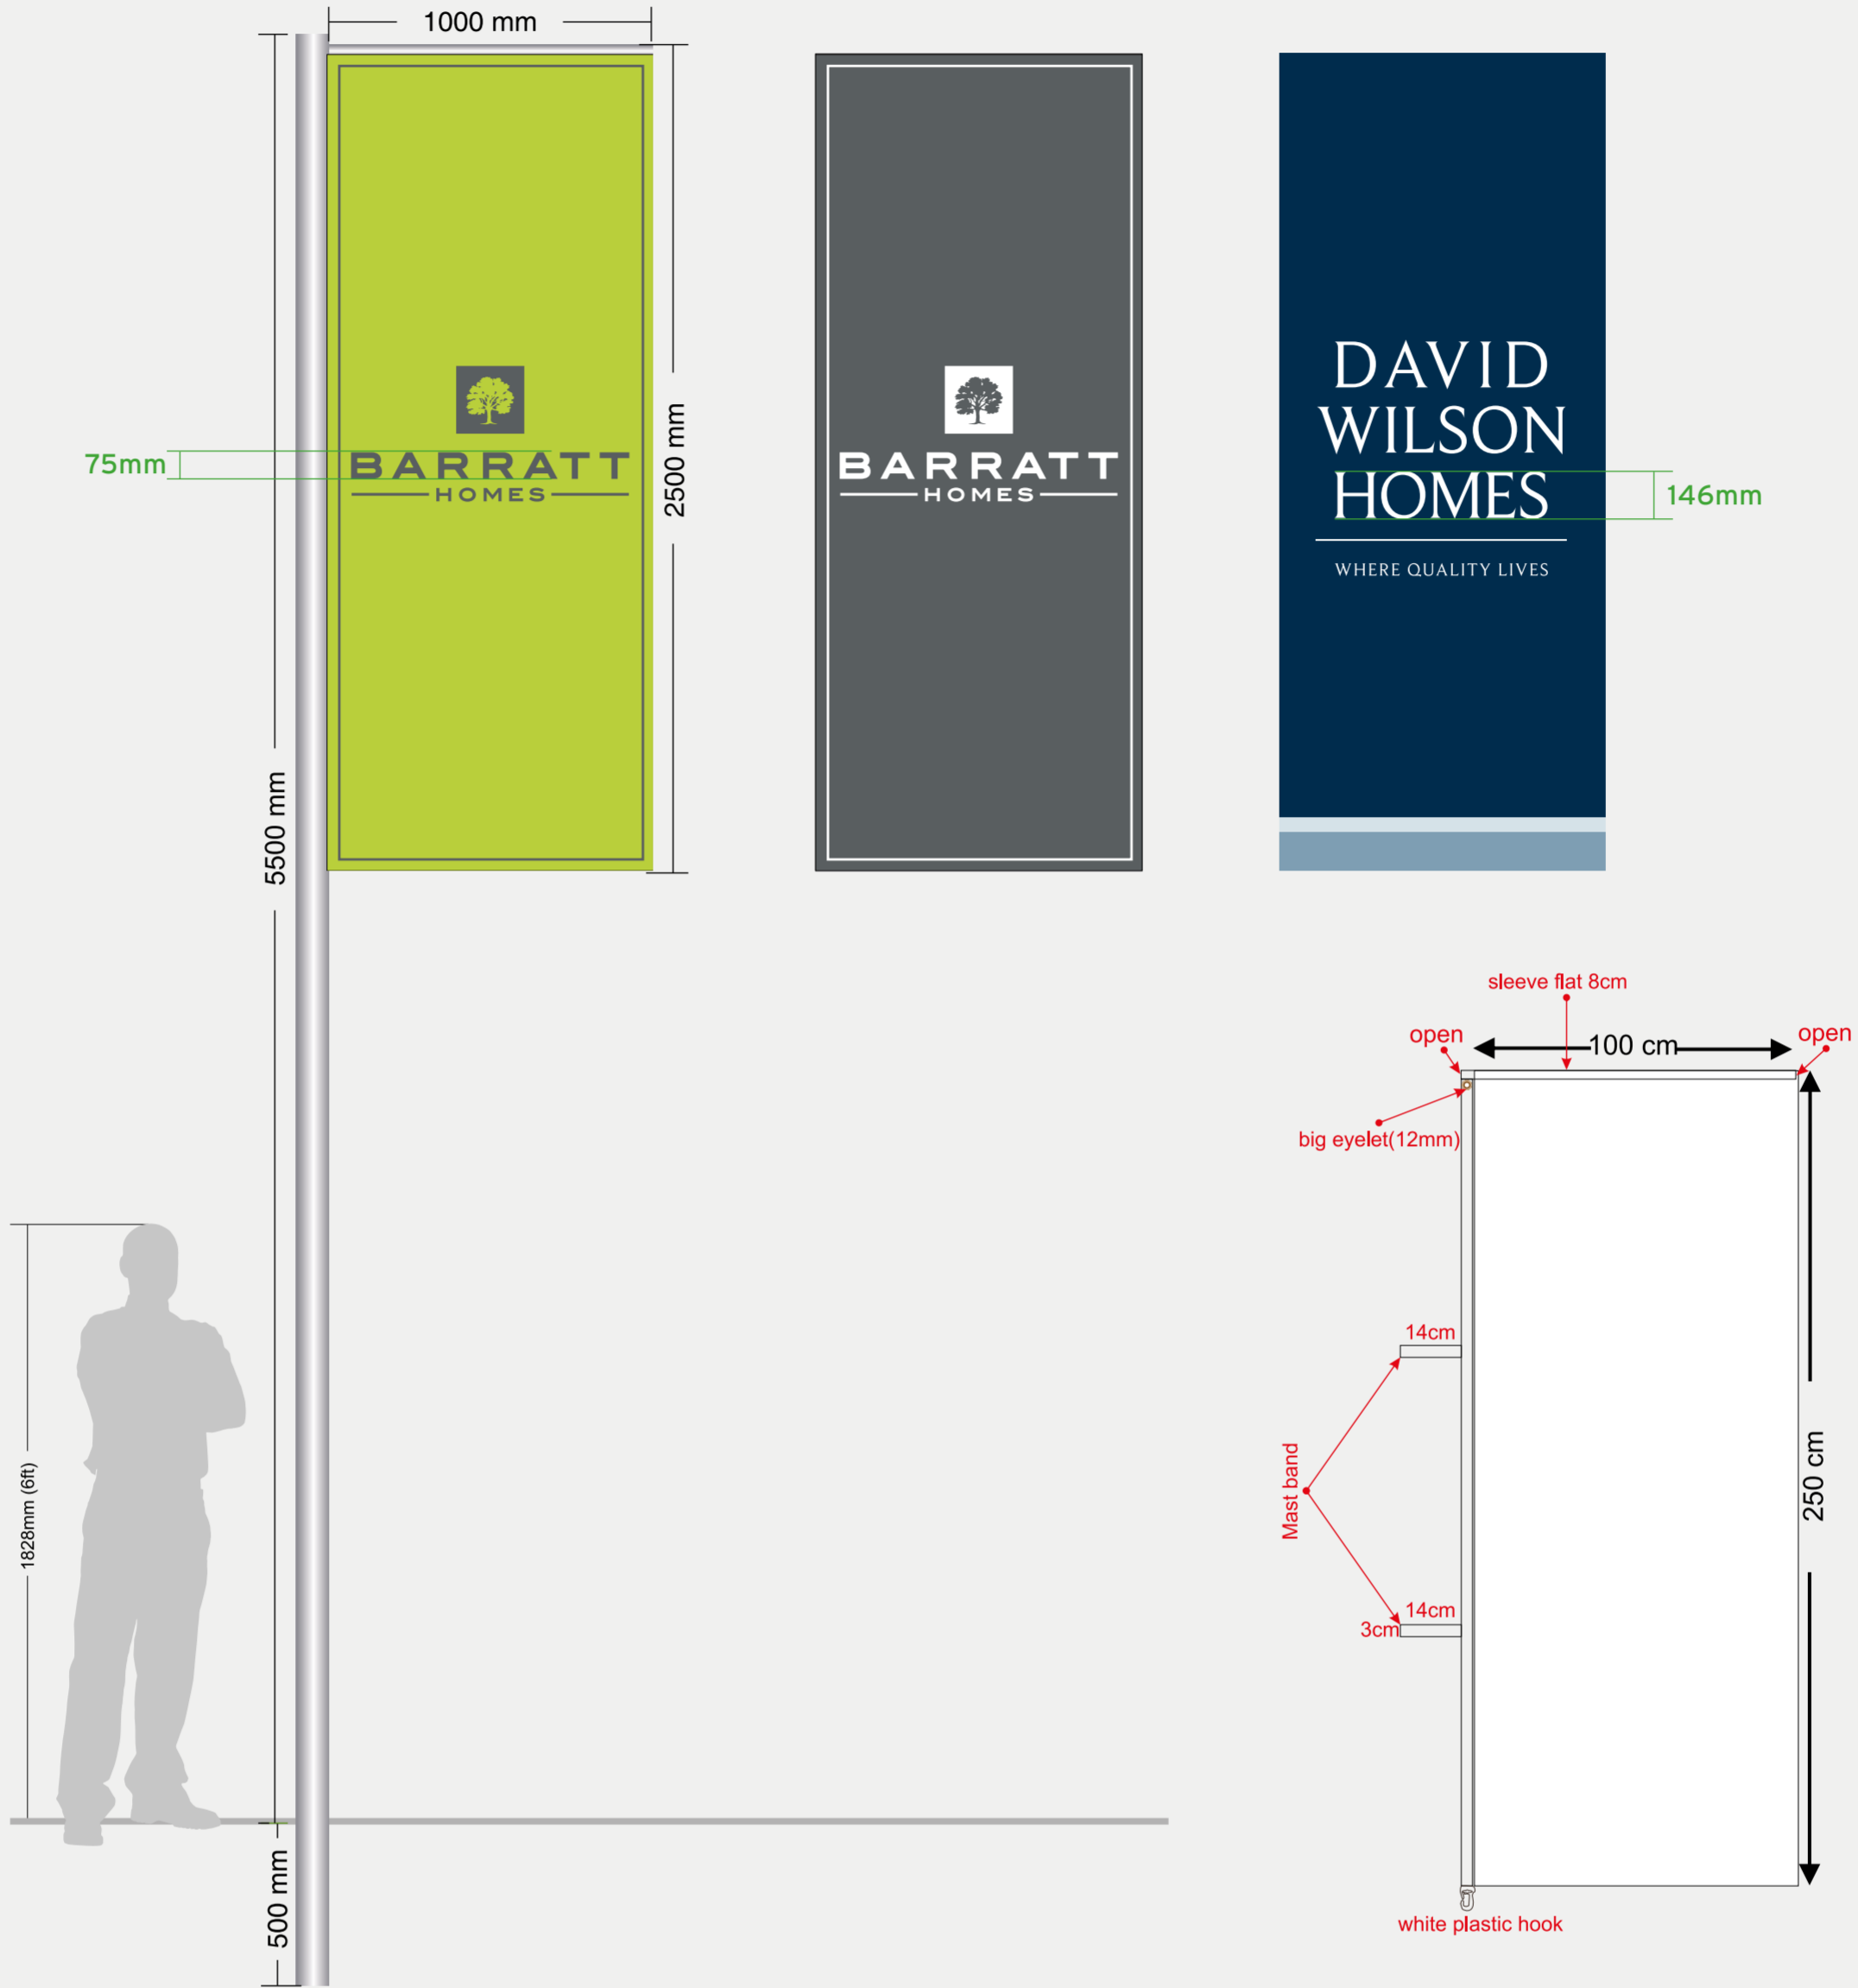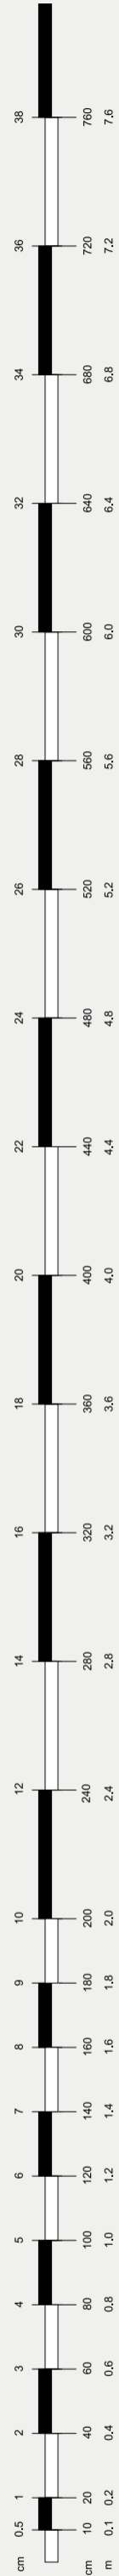

Flag and Flag poles
Flag Poles are 6M
(approx 500mm below ground)
Flags are 1000 x 2500mm

Scale: 1:20 @ A2



For visual purpose only, approximate scale, final position to be confirmed, site survey required before installation.
(Hoarding designs are based on a level installation site, the designs do not reflect any change in gradient, this must be highlighted prior to design.)