


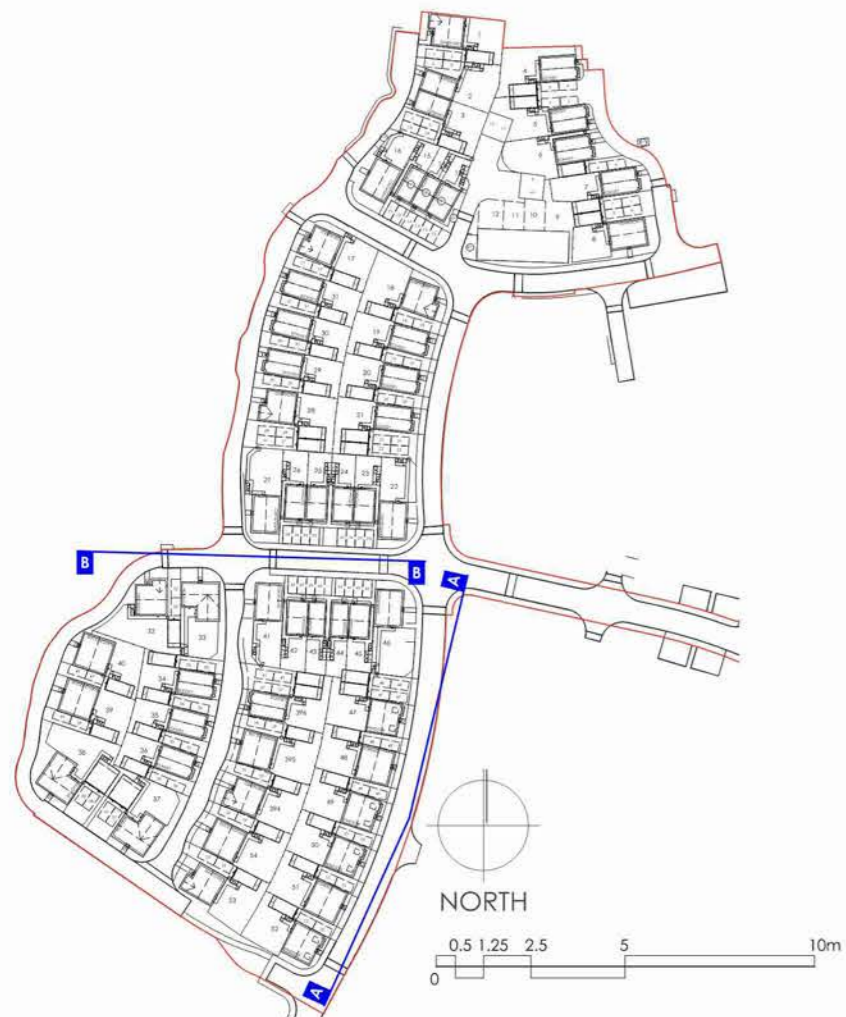

STREET ELEVATION AA



STREET ELEVATION BB



B Corner stones removed from Dartford HT  
 A Amended in-line with clients comments  
 Amendments

HP 1/4/21  
 HP 4/3/21  
 By Date

PLANNING

Job No/Drawing No <b>20380/3600.1B</b>	Job Title Elmsbrook, Phase 4
Scale 1:200	Date 01/21
Drawn HP	Drawing Title Street Elevations
All Dimensions to be checked on site OS Licence No: -	
pad Design Ltd - The Tobacco Factory - Raleigh Road - Bristol BS3 1TF - Tel. 0117 9530059 - www.pad-design.com	

