




KEY:

- Application Area
- Ownership Boundary
- SAM
- Existing Hardstanding
- Surrounding Developments
- Planning Approved Areas

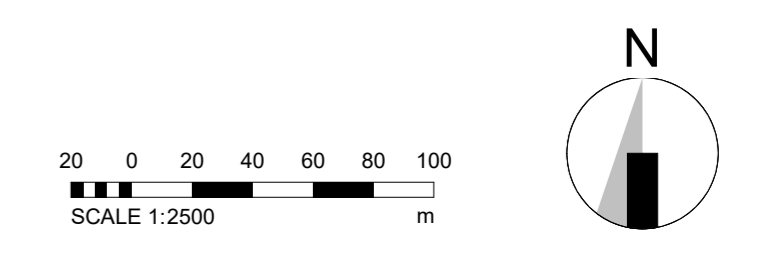

Experience Quarter - Site Location Plan

PLANNING
 DRAWN BY: JY CHECKED BY: AH
 PROJECT: 5002854-RDG-Z01-ST-PL-A-0010 REV: D 15/04/2019
 SCALE 1: 2500 @ A0



D Application Boundary Line OCC Former Quarry Site Outline C Application Boundary Line Drawing Title Update B Application Boundary Line and Ownership Boundary Line Updated A Application Boundary Line Updated	21/03/2021 JY JY 19/11/2020 JY LS 02/02/2019 JY AH 26/06/2019 JY AH	DATE: 01/04/2019 DATE: 01/04/2019	THE DOWNARDS BUSINESS PARK, OXFORD ROAD WOODSTOCK OX20 1SR TEL: NO 01993 815000 WWW.RIDGE.CO.UK
--	--	--------------------------------------	--