
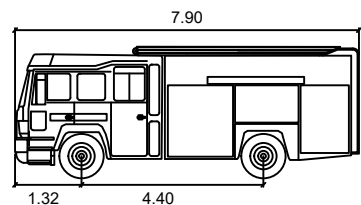


Ford Transit Double Cab

	metres
Width	: 2.11
Track	: 2.08
Lock to Lock Time	: 6.0
Steering Angle	: 39.9

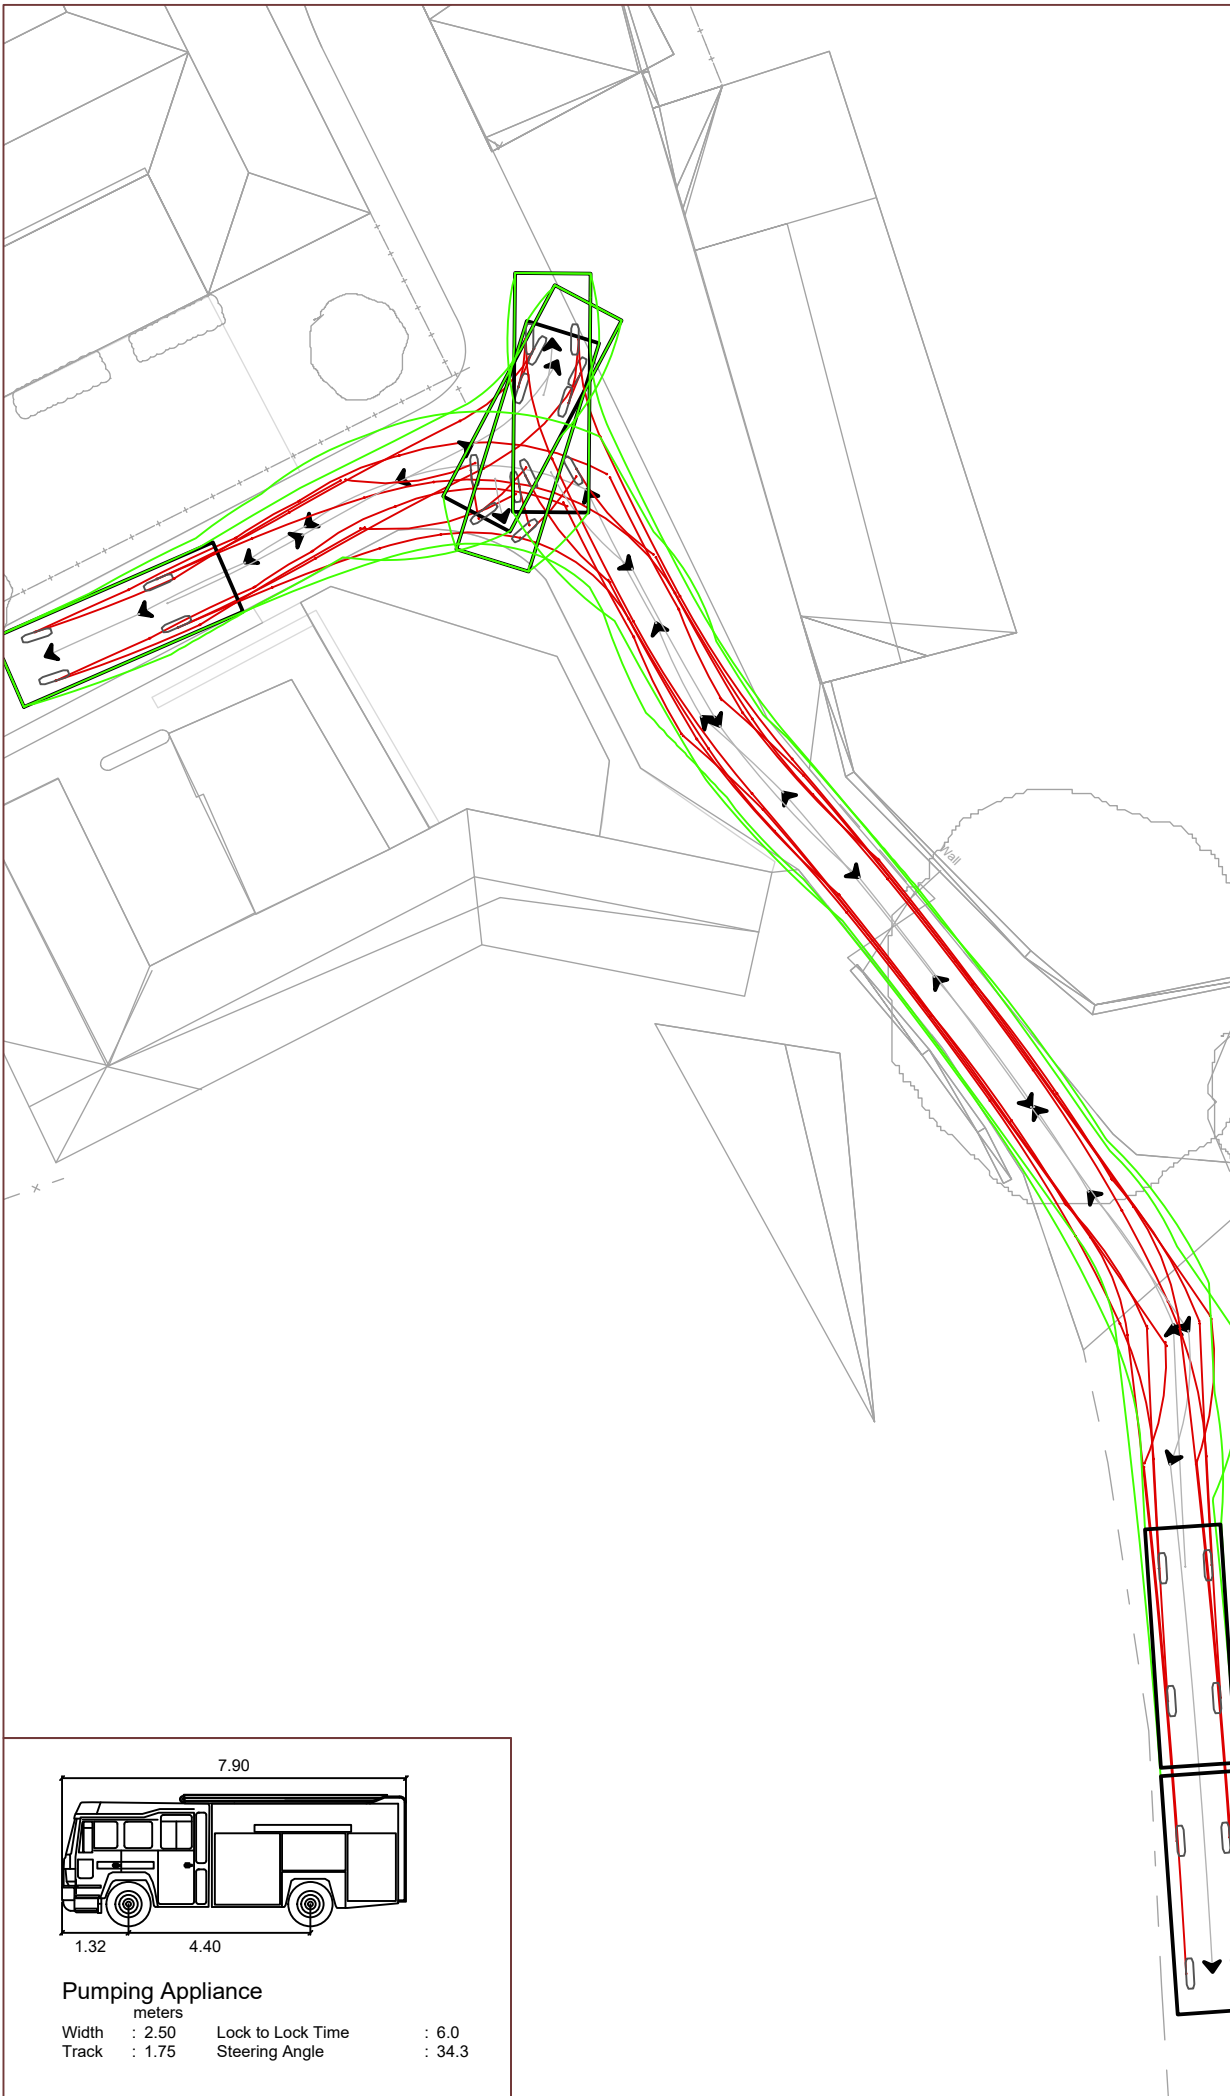

Pumping Appliance

	metres		
Width	: 2.50	Lock to Lock Time	: 6.0
Track	: 1.75	Steering Angle	: 34.3

Notes:

1. Do not scale from this drawing. All dimensions are in metres, unless stated otherwise.
2. Drawing to be read in conjunction with all other drawings. Any discrepancies are to be reported to the engineer 5 working days in advance of undertaking any work.
3. Work to be undertaken in accordance with the Oxfordshire County Council Specification.
4. Ordnance Survey, (c) Crown Copyright 2020. All rights reserved. Licence number 100022432.

Rev	Date	Details	Drawn by	Checked by
B	20.04.21	Updated with latest layout	BF	MG
A	15.04.21	Updated to reflect Phase 2 of development	BF	MG



CLIENT:	March Projects			
PROJECT:	Crockwell House Farm Great Bourton			
TITLE:	Fire Appliance and 7.5T Box Van - Swept Path Analysis - Access and Site Road			
STATUS:	PLANNING			
SCALE @ A3:	DATE:	DRAWN:	CHECKED:	APPROVED:
1:250	20.04.21	BF	MG	MG
JOB NO:	DRAWING NO:	REVISION:		
CTP-20-269	SP03	B		

