
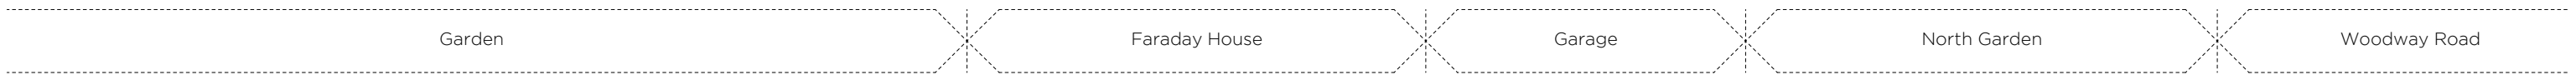


Note:
 All levels and dimensions to be site surveyed and confirmed by the contractor. See also architectural details, mechanical and electrical intent layout and structural engineers drawings and specifications. Door and windows manufacturer to produce shop drawings for comment before manufacture.
 All details are intent only, to be finalised by the contractor. Drawings subject to statutory approvals.

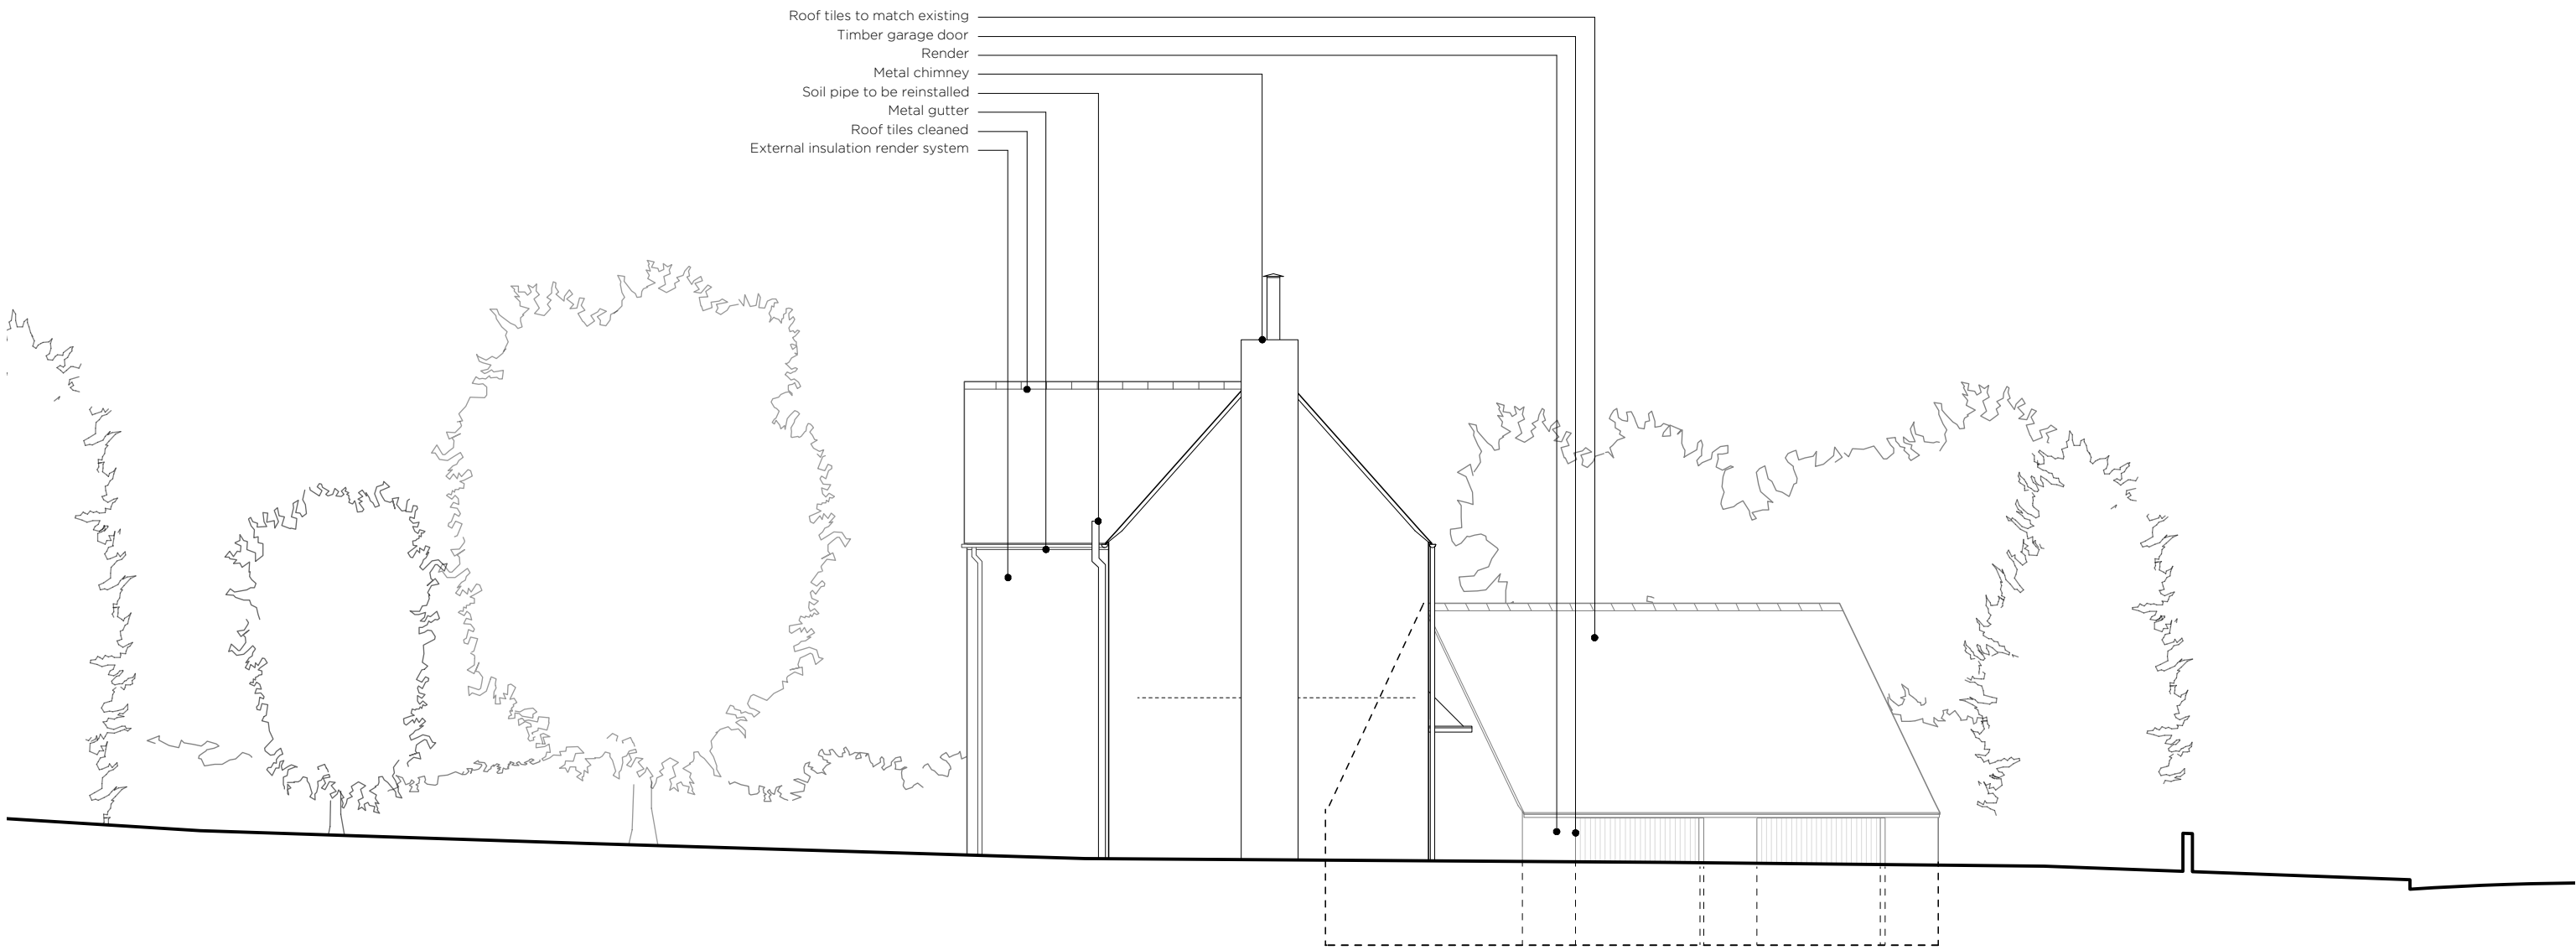

Charlie Luxton Design
 Beanacre Cottage, Ropeway, Hook Norton, Oxon, OX15 5QB
 info@charlieluxton.com
 01608 730086

P1	16.07.19	Planning Issue
P2	02.03.21	Non-material amendment issue
P3	08.04.21	Planning Issue

project	Faraday House	drwg no	224_05_301	rev	P3
	Woodway Road	title	Proposed East Elevation		
	Sibford Ferris	scale	1:100 @ A3		
	Oxfordshire				
	OX15 5RF				

Do not scale off this drawing. This drawing is to be read with all other contract documents. Any discrepancies are to be reported to the Architect. At construction status, this drawing remains design intent only. All information to be checked by contractor for site accuracy and fit. Drawings are subject to statutory approvals and site surveys.