

client

**L&Q Estates Ltd**

project title

**Wykham Park Farm**


drawing title


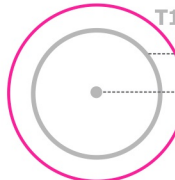






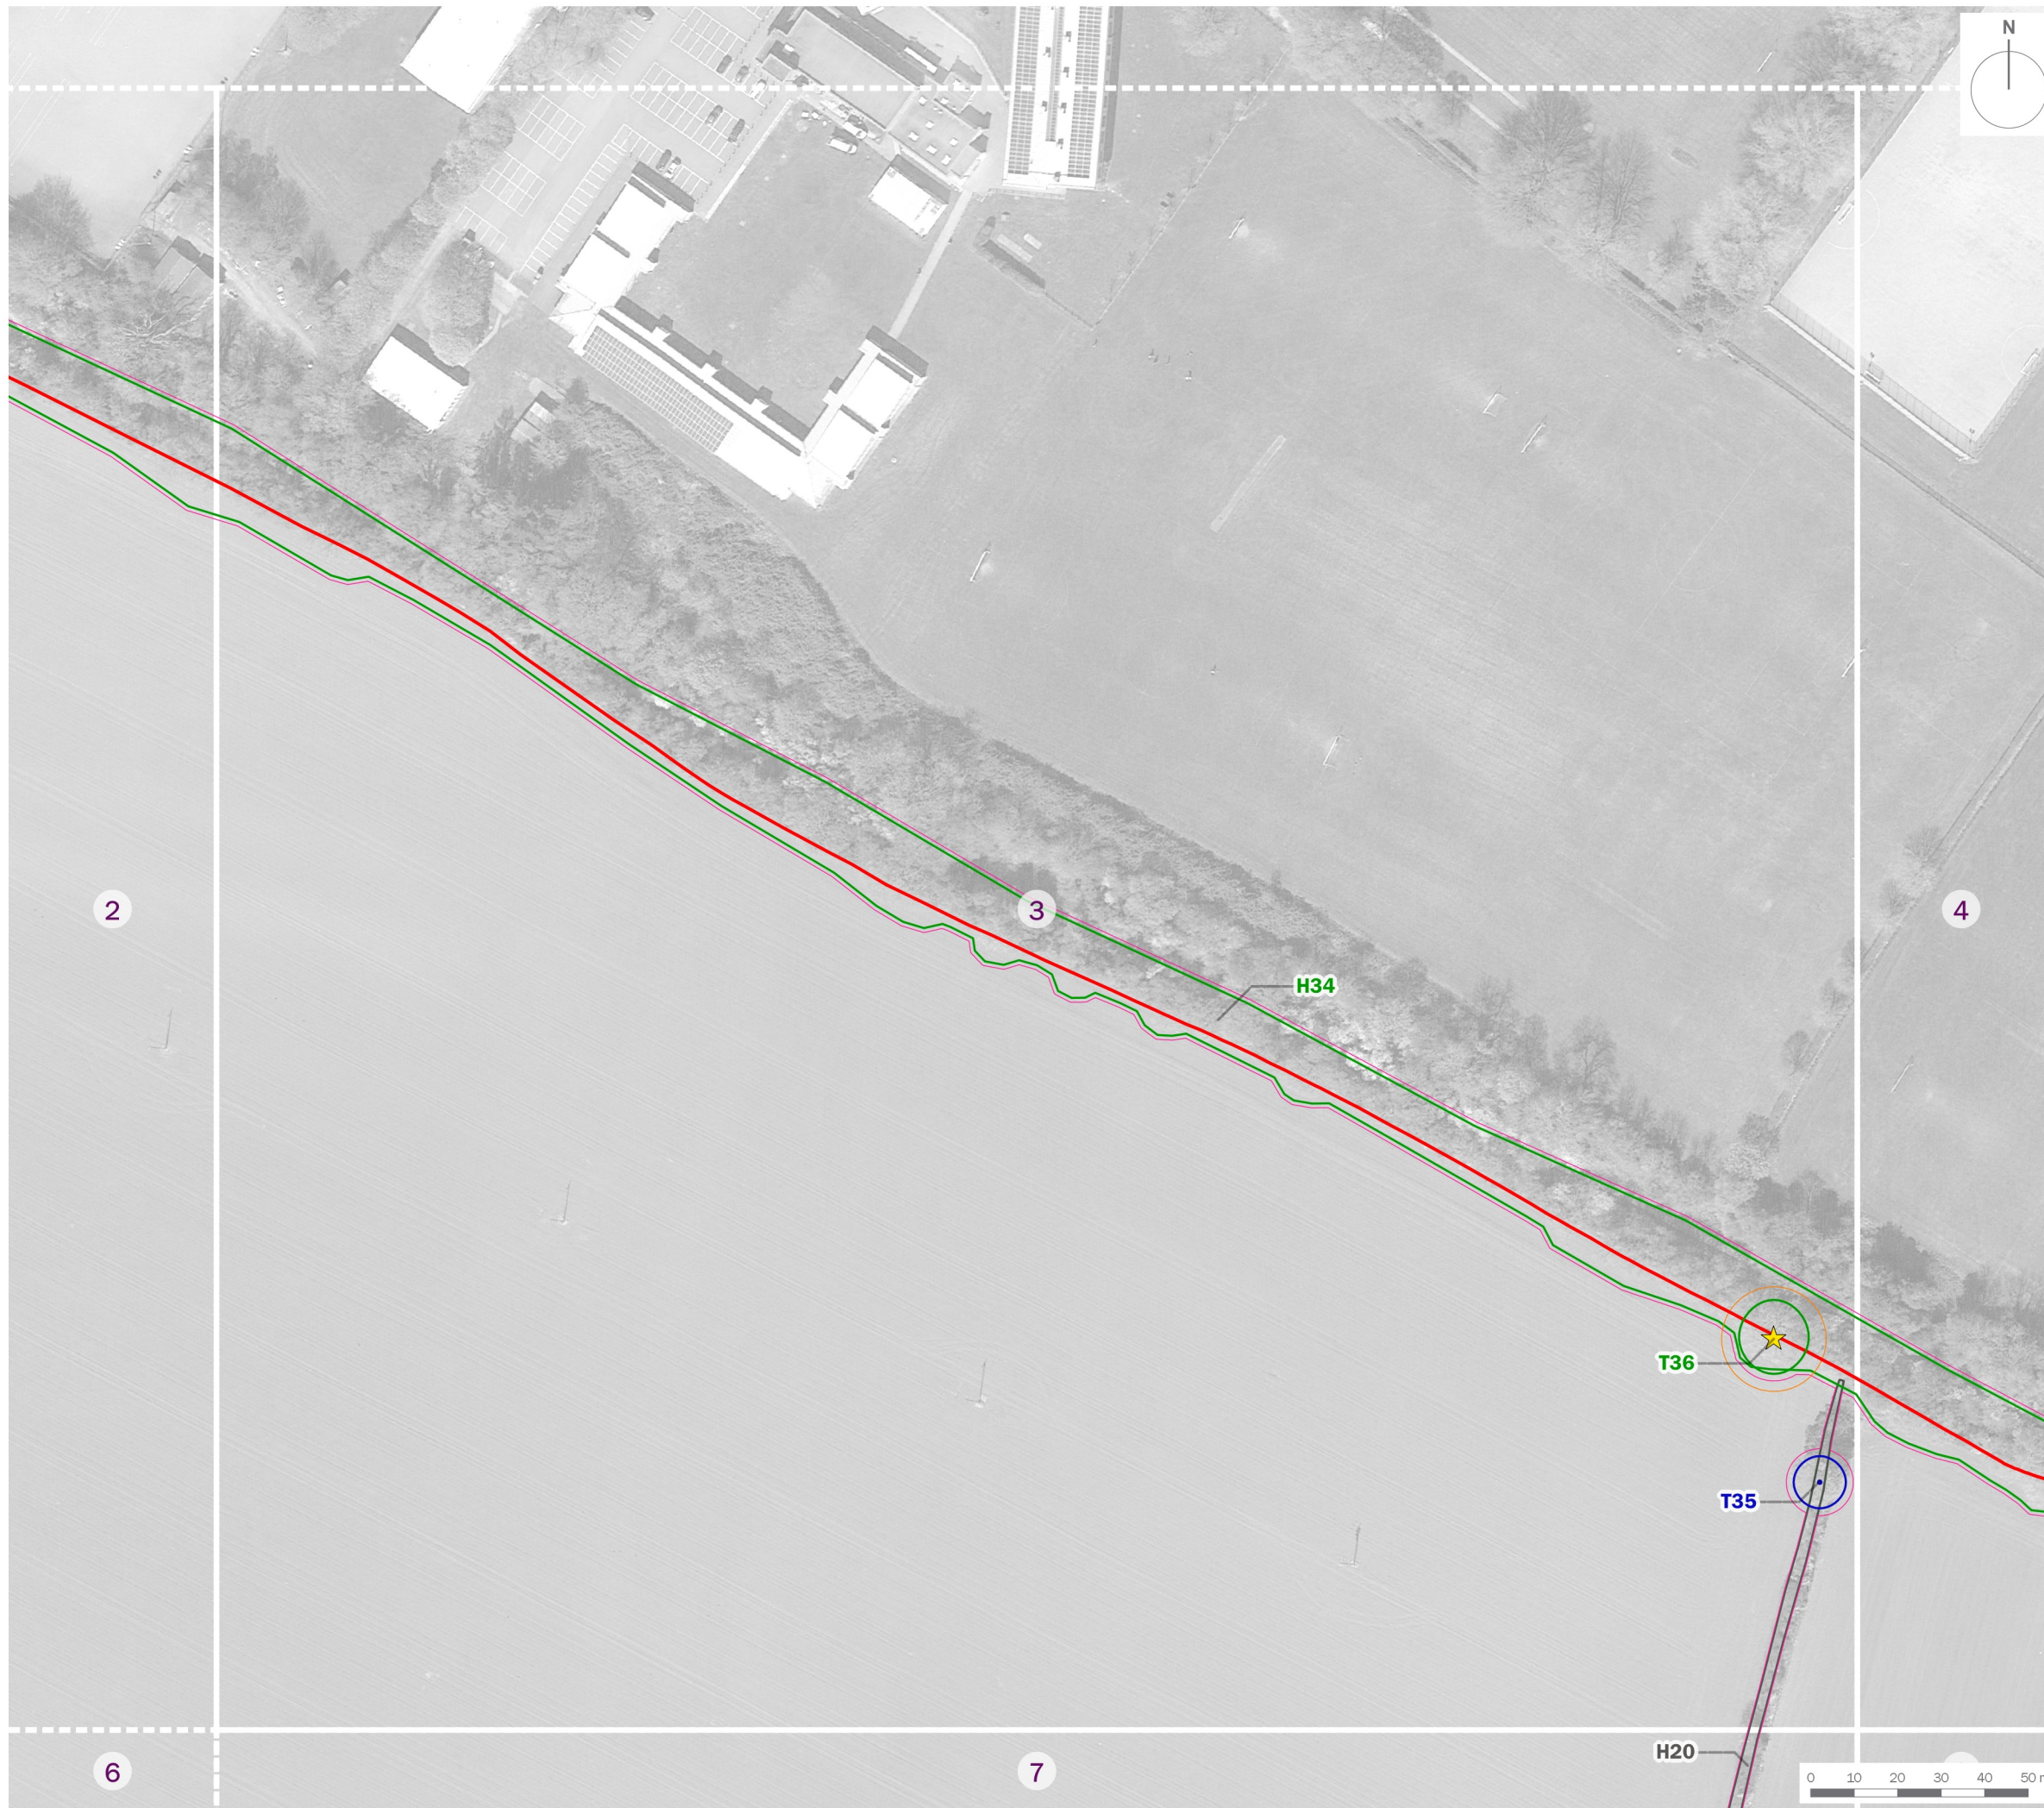


**Annex EDP 1: Tree Constraints Plan  
(Sheet 2 of 10)**


date	<b>22 DECEMBER 2020</b>	drawn by	<b>TC</b>
drawing number	<b>edp5378_d004d</b>	checked	<b>LT</b>
scale	<b>1:1,500 @ A3</b>	QA	<b>GY</b>

**edp** the environmental dimension partnership

Registered office: 01285 740427 - www.edp-uk.co.uk - info@edp-uk.co.uk



-  Study Area
-  T1 Tree/Group Number
-  Tree/Group Canopy
-  Tree Stem
-  Root Protection Area
-  Category A: Trees of high quality and value
-  Category B: Trees of moderate quality and value
-  Category C: Trees of low quality and value
-  Category U: Trees of poor quality and value
-  Veteran Tree
-  Veteran Tree Buffer

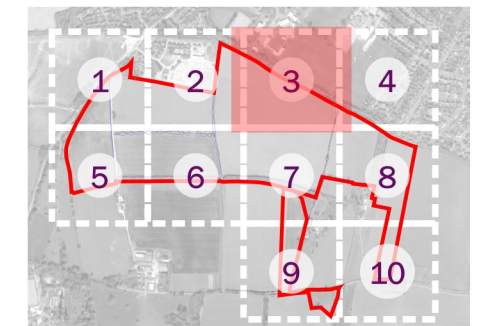

client

**L&Q Estates Ltd**

project title

**Wykham Park Farm**

drawing title

**Annex EDP 1: Tree Constraints Plan  
(Sheet 3 of 10)**

date	<b>22 DECEMBER 2020</b>	drawn by	<b>TC</b>
drawing number	<b>edp5378_d004d</b>	checked	<b>LT</b>
scale	<b>1:1,500 @ A3</b>	QA	<b>GY</b>

 the environmental dimension partnership

Registered office: 01285 740427 - [www.edp-uk.co.uk](http://www.edp-uk.co.uk) - [info@edp-uk.co.uk](mailto:info@edp-uk.co.uk)