

client  
**L&Q Estates Ltd**




project title  
**Wykham Park Farm**

drawing title  
**Annex EDP 1: Tree Constraints Plan  
 (Sheet 6 of 10)**

date	<b>22 DECEMBER 2020</b>	drawn by	<b>TC</b>
drawing number	<b>edp5378_d004d</b>	checked	<b>LT</b>
scale	<b>1:1,500 @ A3</b>	QA	<b>GY</b>



Registered office: 01285 740427 - www.edp-uk.co.uk - info@edp-uk.co.uk

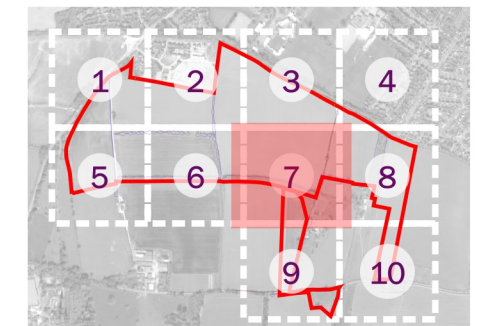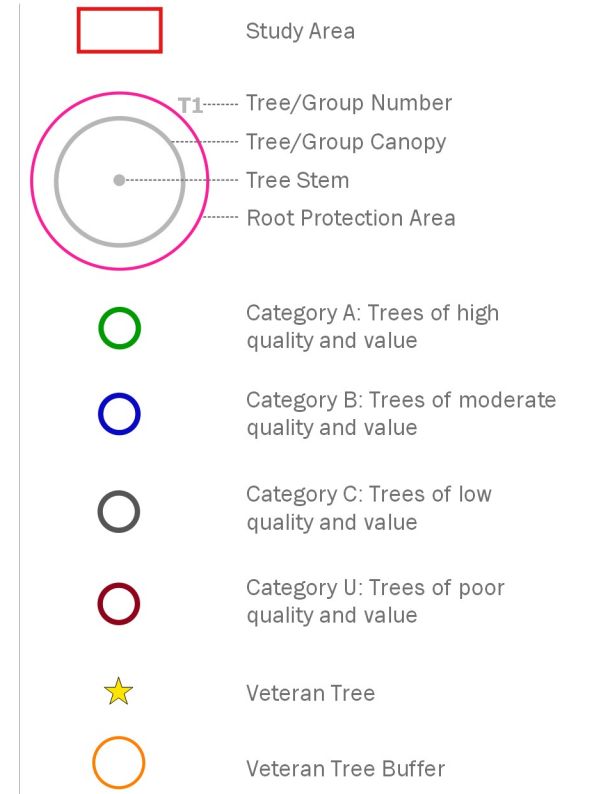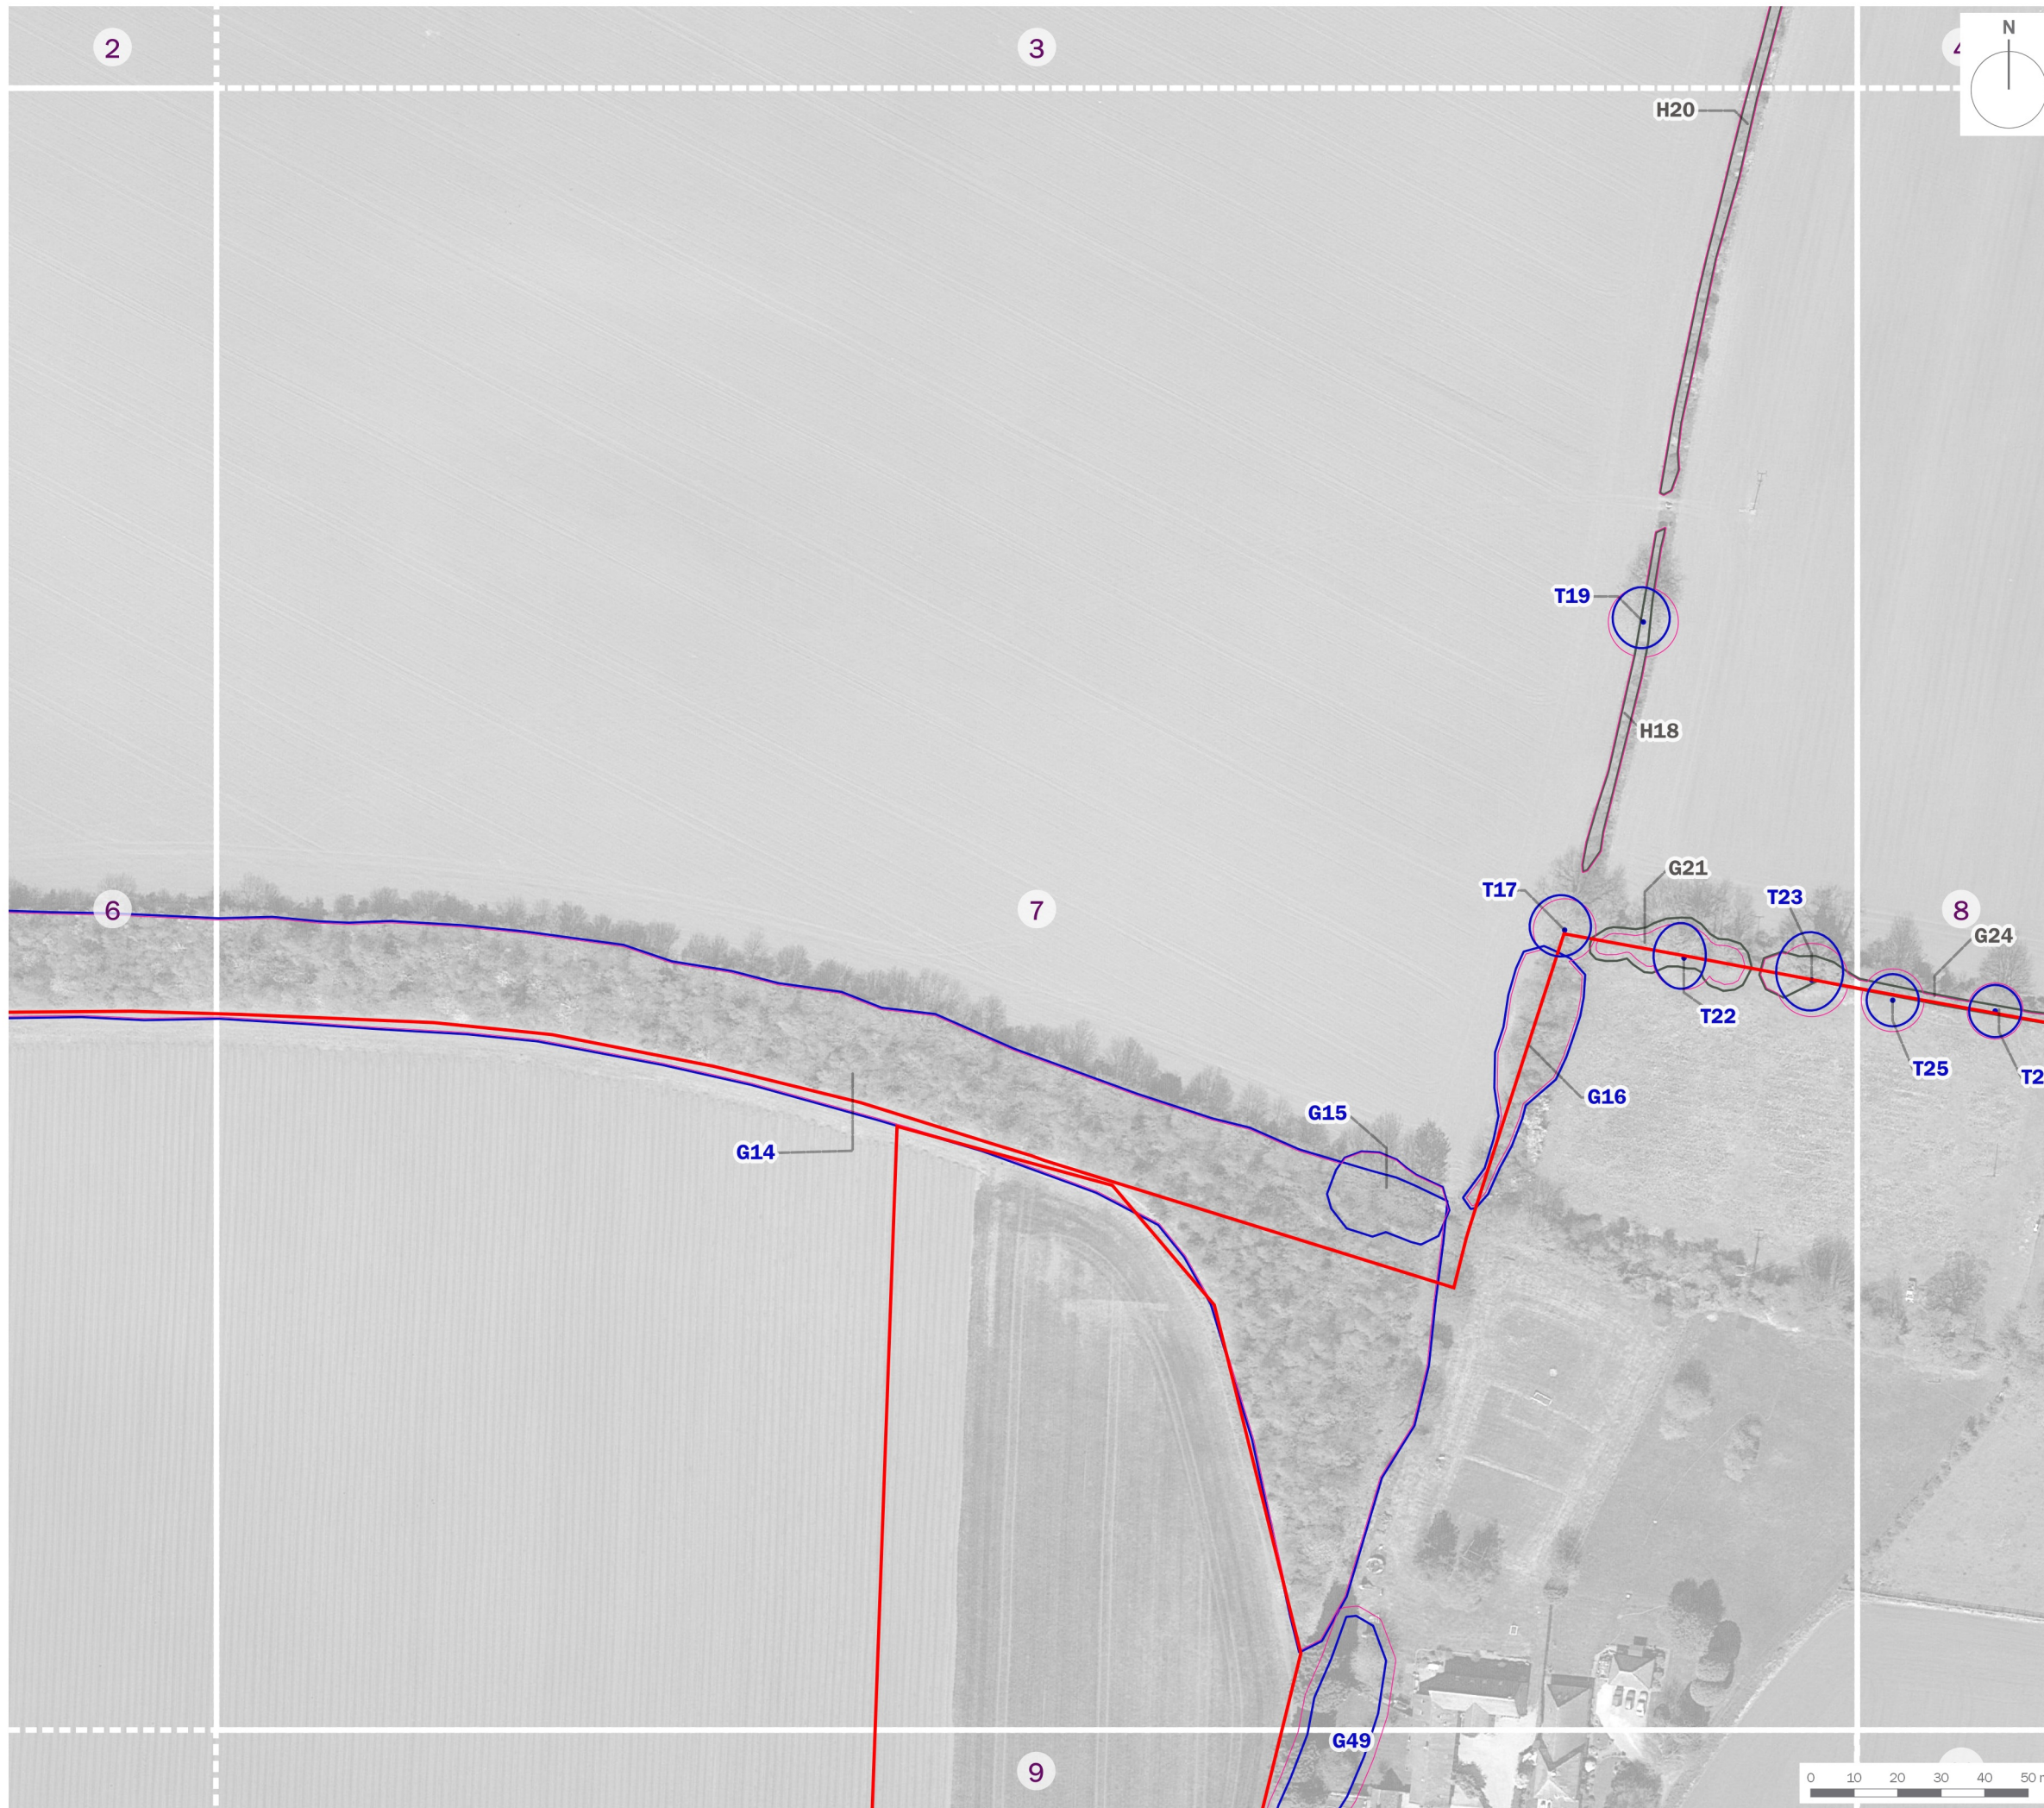

client

**L&Q Estates Ltd**

project title

**Wykham Park Farm**

drawing title

**Annex EDP 1: Tree Constraints Plan  
(Sheet 7 of 10)**

date	<b>22 DECEMBER 2020</b>	drawn by	<b>TC</b>
drawing number	<b>edp5378_d004d</b>	checked	<b>LT</b>
scale	<b>1:1,500 @ A3</b>	QA	<b>GY</b>



Registered office: 01285 740427 - [www.edp-uk.co.uk](http://www.edp-uk.co.uk) - [info@edp-uk.co.uk](mailto:info@edp-uk.co.uk)