
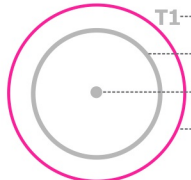









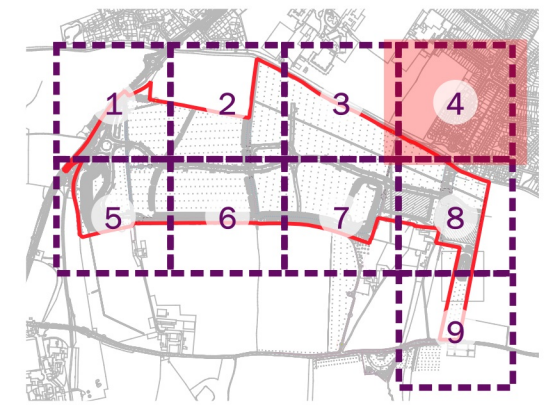


-  Site Boundary
-  T1 Tree/Group Number
Tree/Group Canopy
Tree Stem
Root Protection Area
-  Category A: Trees of high quality and value
-  Category B: Trees of moderate quality and value
-  Category C: Trees of low quality and value
-  Category U: Trees of poor quality and value
-  Trees to be Removed
-  Veteran Tree
-  Veteran Tree Buffer
-  Protective Fencing in accordance with BS 5837:2012
-  Low Impact Protective Fencing in accordance with BS 5837:2012




client
L&Q Estates Ltd


project title
Wykham Park Farm, Spine Road & Ancillary Road Application

drawing title
Plan EDP 1: Tree Protection Plan (Sheet 4 of 9)

date	26 OCTOBER 2021	drawn by	TC
drawing number	edp5378_d014d	checked	LT
scale	1:1,500 @ A3	QA	GY

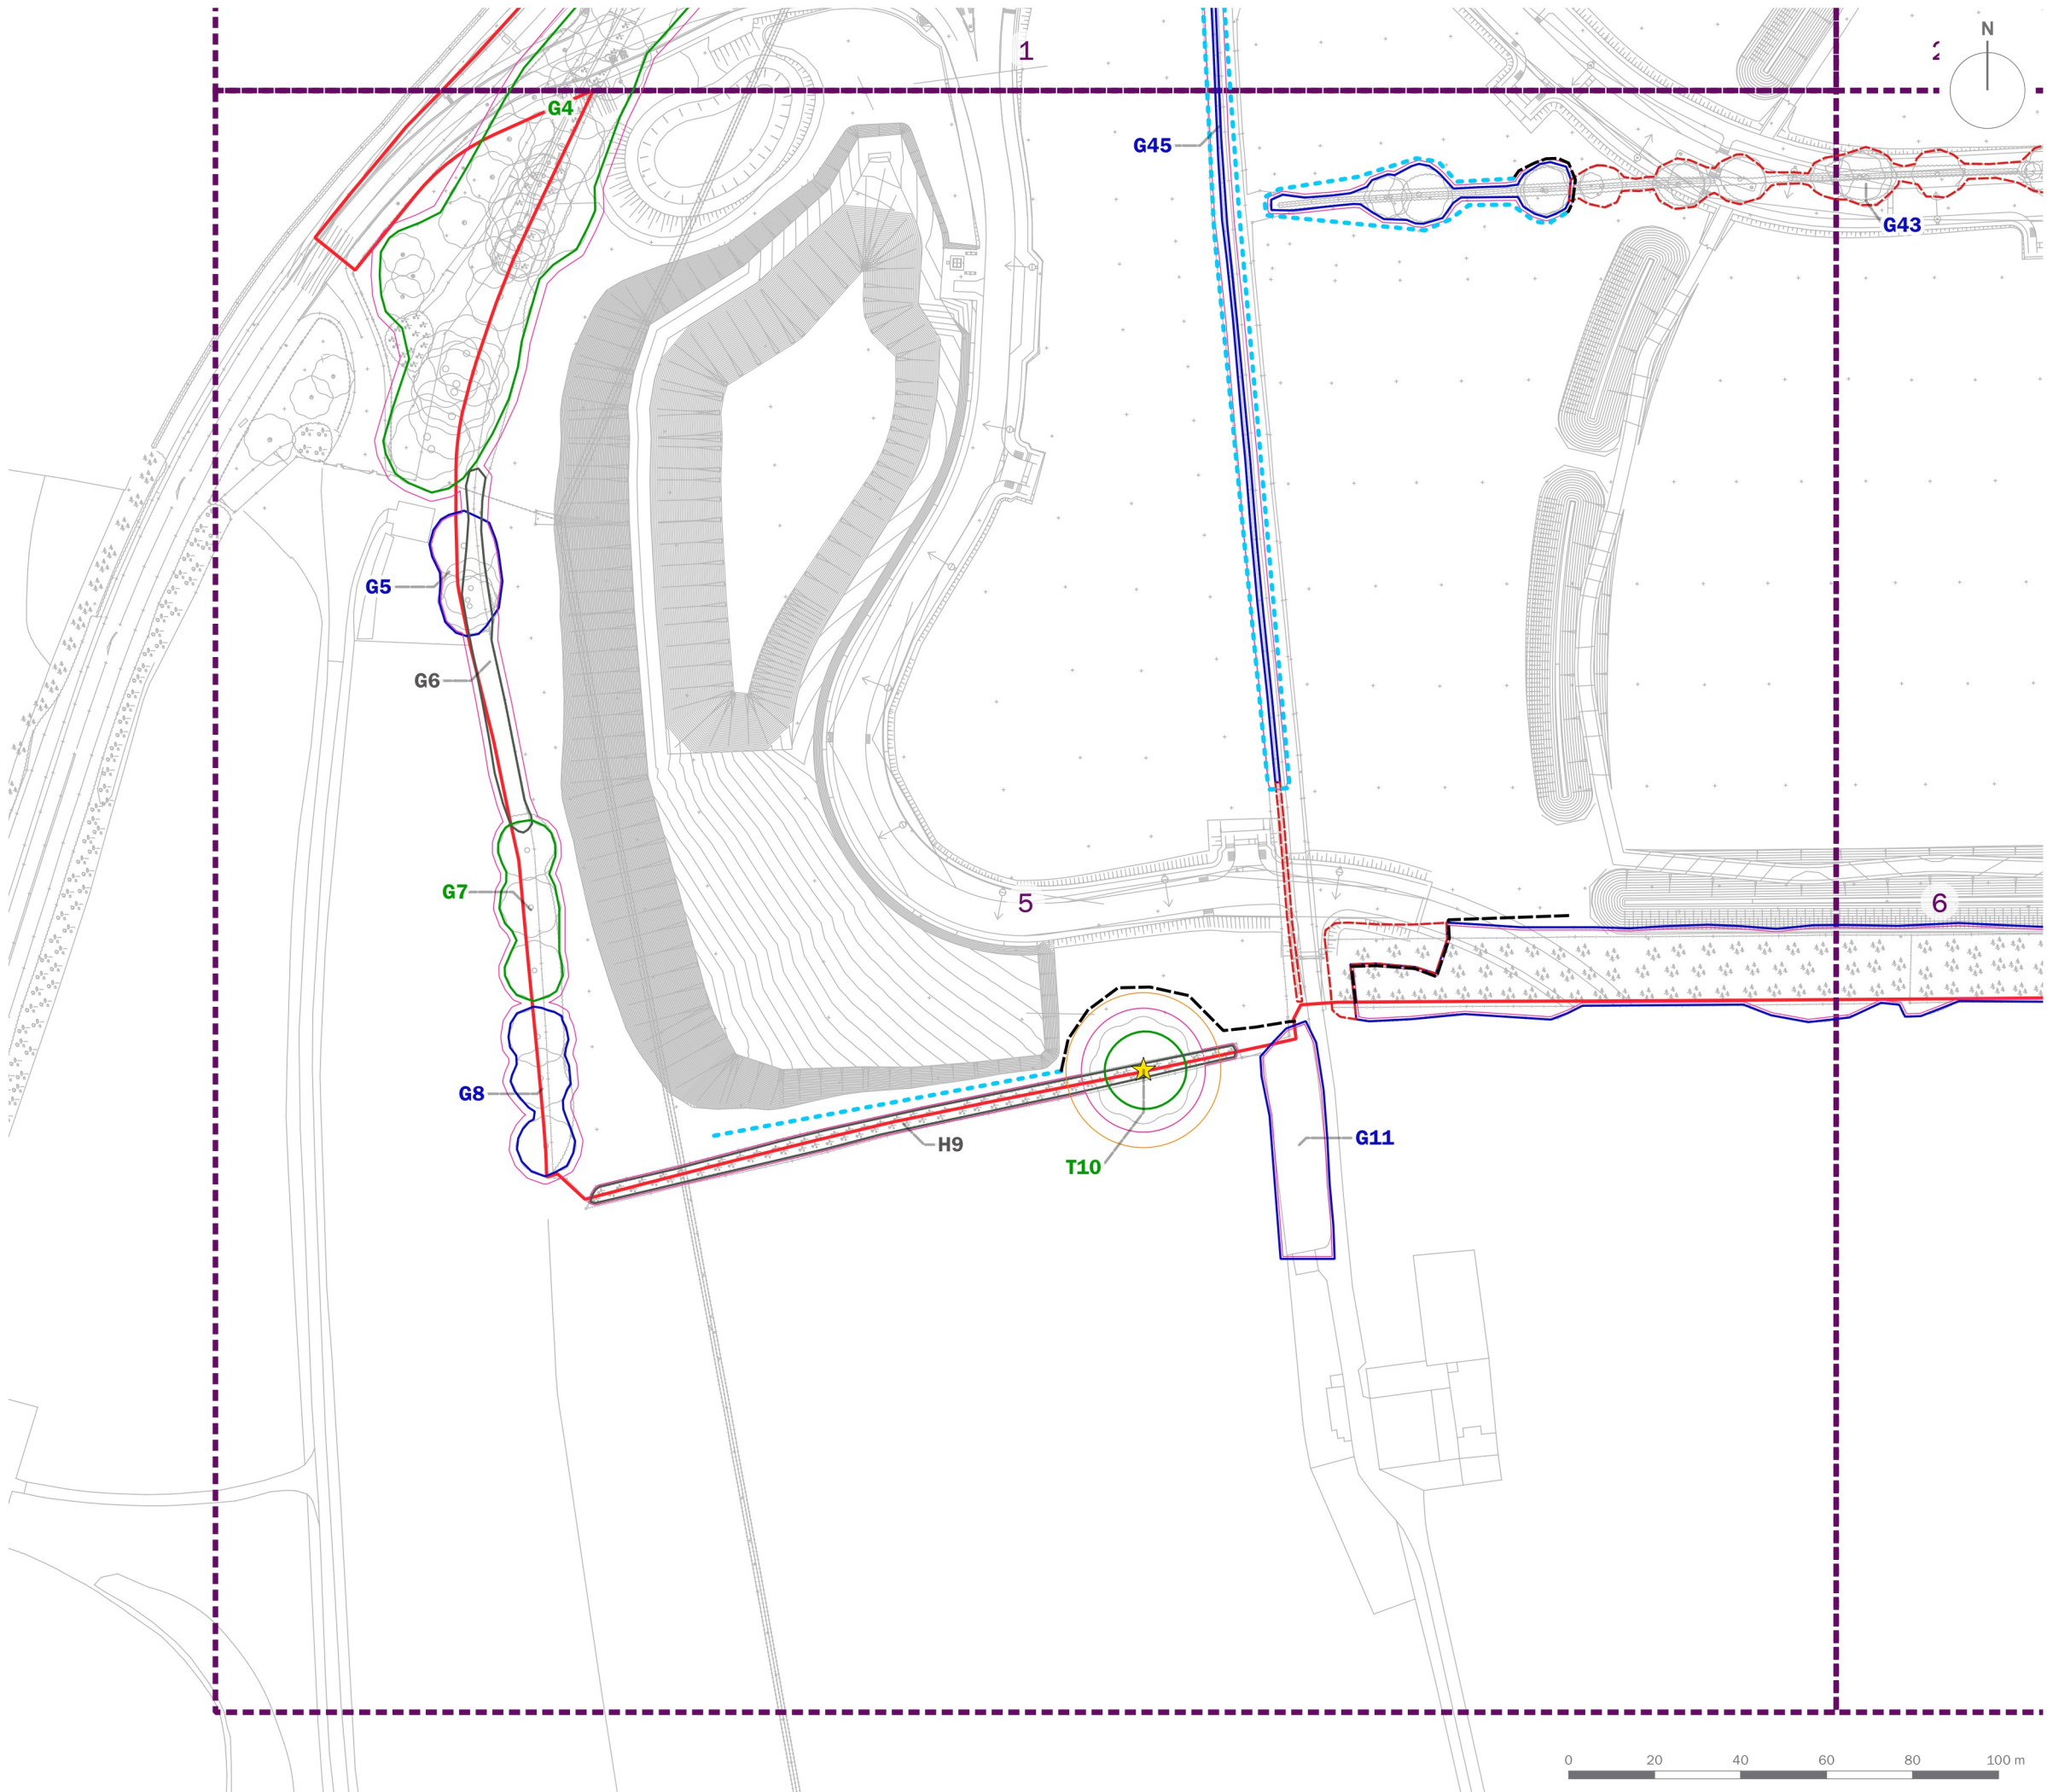

- Site Boundary
- T1..... Tree/Group Number
- Tree/Group Canopy
- Tree Stem
- Root Protection Area
- Category A: Trees of high quality and value
- Category B: Trees of moderate quality and value
- Category C: Trees of low quality and value
- Category U: Trees of poor quality and value
- Trees to be Removed
- ★ Veteran Tree
- Veteran Tree Buffer
- Protective Fencing in accordance with BS 5837:2012
- Low Impact Protective Fencing in accordance with BS 5837:2012

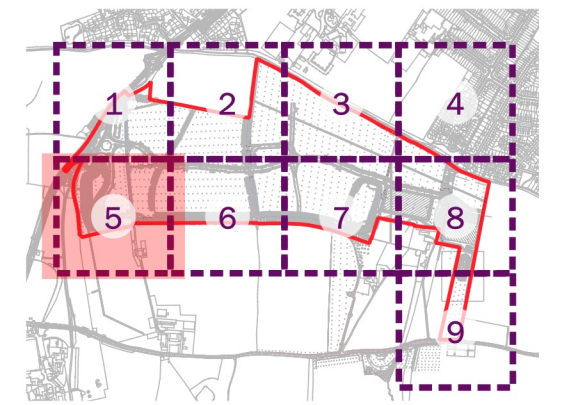

client
L&Q Estates Ltd


project title
Wykham Park Farm, Spine Road & Ancillary Road Application


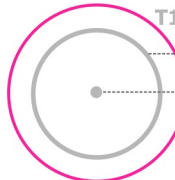






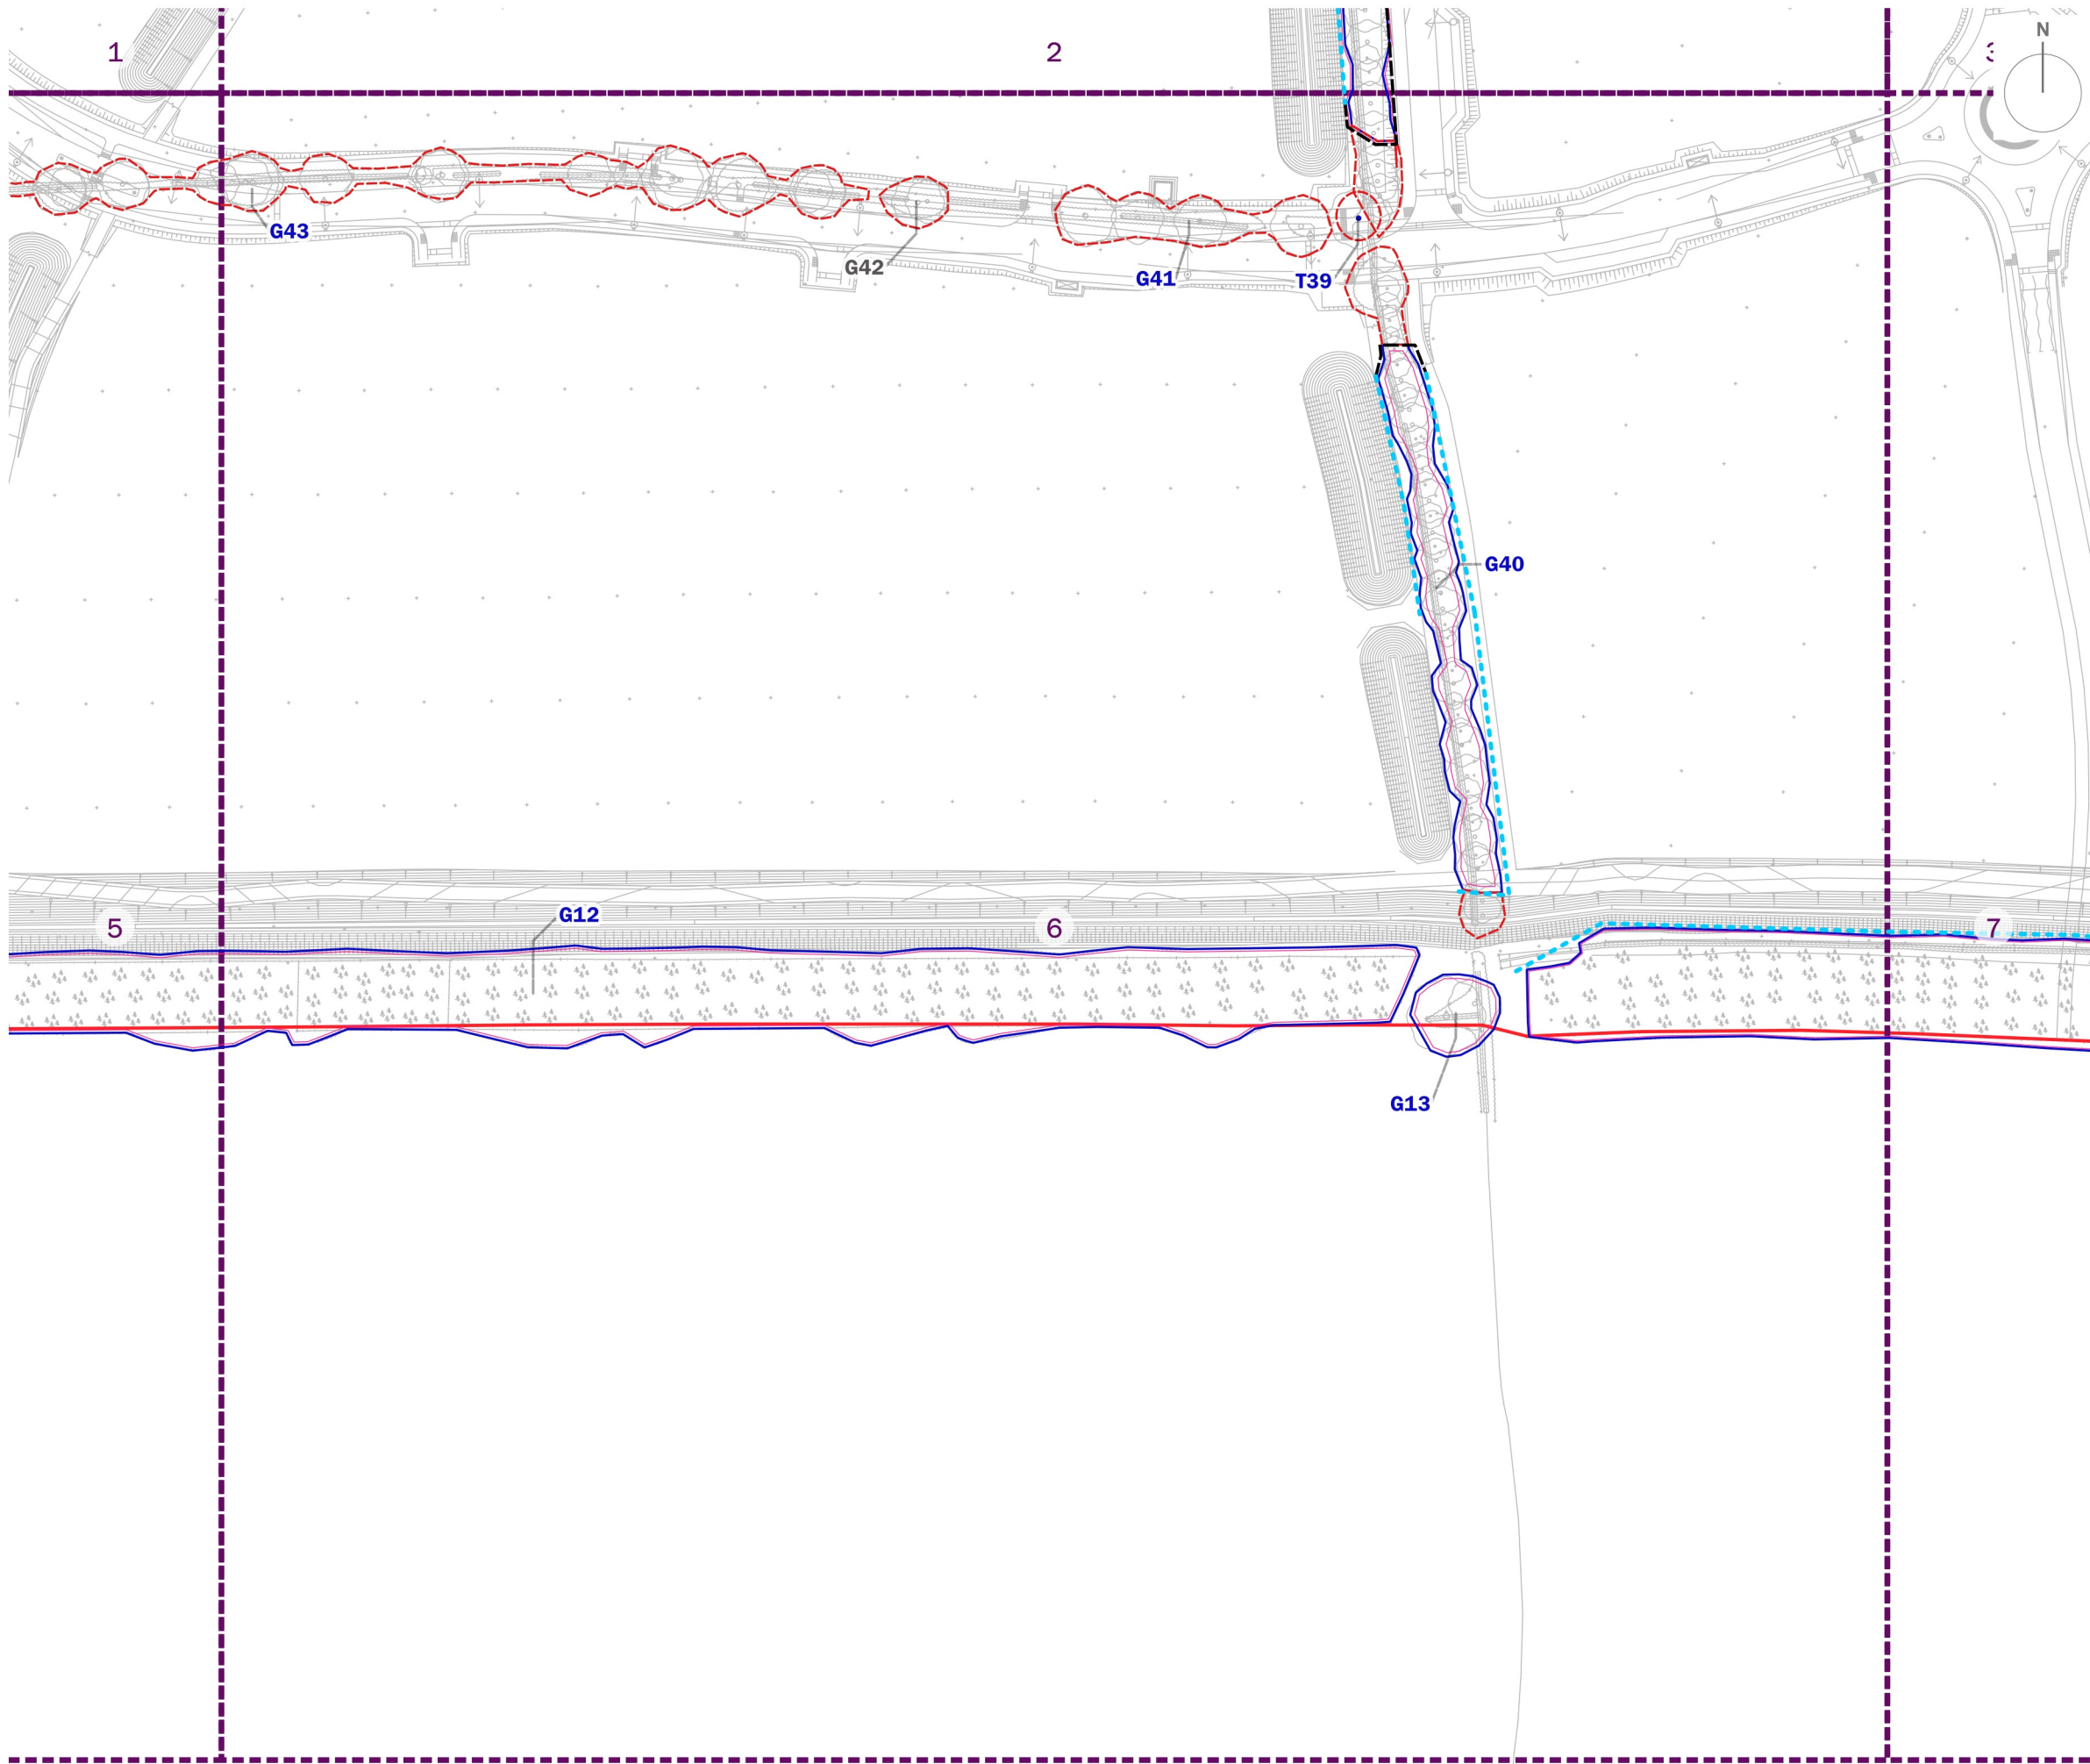


drawing title
Plan EDP 1: Tree Protection Plan (Sheet 5 of 9)

date	26 OCTOBER 2021	drawn by	TC
drawing number	edp5378_d014d	checked	LT
scale	1:1,500 @ A3	QA	GY



Registered office: 01285 740427 - www.edp-uk.co.uk - info@edp-uk.co.uk



-  Site Boundary
-  T1 Tree/Group Number
Tree/Group Canopy
Tree Stem
Root Protection Area
-  Category A: Trees of high quality and value
-  Category B: Trees of moderate quality and value
-  Category C: Trees of low quality and value
-  Category U: Trees of poor quality and value
-  Trees to be Removed
-  Veteran Tree
-  Veteran Tree Buffer
-  Protective Fencing in accordance with BS 5837:2012
-  Low Impact Protective Fencing in accordance with BS 5837:2012



client
L&Q Estates Ltd

project title
Wykham Park Farm, Spine Road & Ancillary Road Application

drawing title
Plan EDP 1: Tree Protection Plan (Sheet 6 of 9)

date	26 OCTOBER 2021	drawn by	TC
drawing number	edp5378_d014d	checked	LT
scale	1:1,500 @ A3	QA	GY



Registered office: 01285 740427 - www.edp-uk.co.uk - info@edp-uk.co.uk

