


- Site Boundary
- T1 Tree/Group Number
- Tree/Group Canopy
- Tree Stem
- Root Protection Area
- Category A: Trees of high quality and value
- Category B: Trees of moderate quality and value
- Category C: Trees of low quality and value
- Category U: Trees of poor quality and value
- Trees to be Removed
- ★ Veteran Tree
- Veteran Tree Buffer
- Protective Fencing in accordance with BS 5837:2012
- Low Impact Protective Fencing in accordance with BS 5837:2012

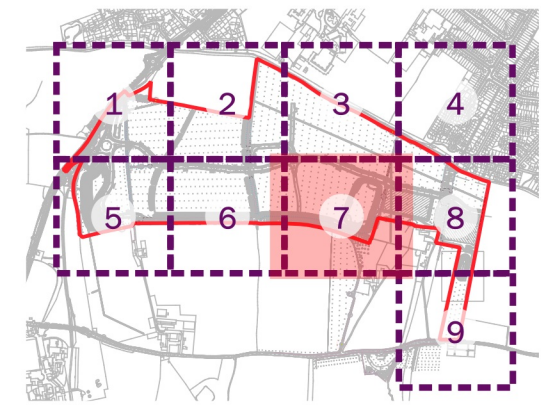

client  
**L&Q Estates Ltd**

project title  
**Wykham Park Farm, Spine Road & Ancillary Road Application**


drawing title  
**Plan EDP 1: Tree Protection Plan (Sheet 7 of 9)**


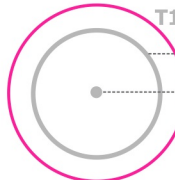






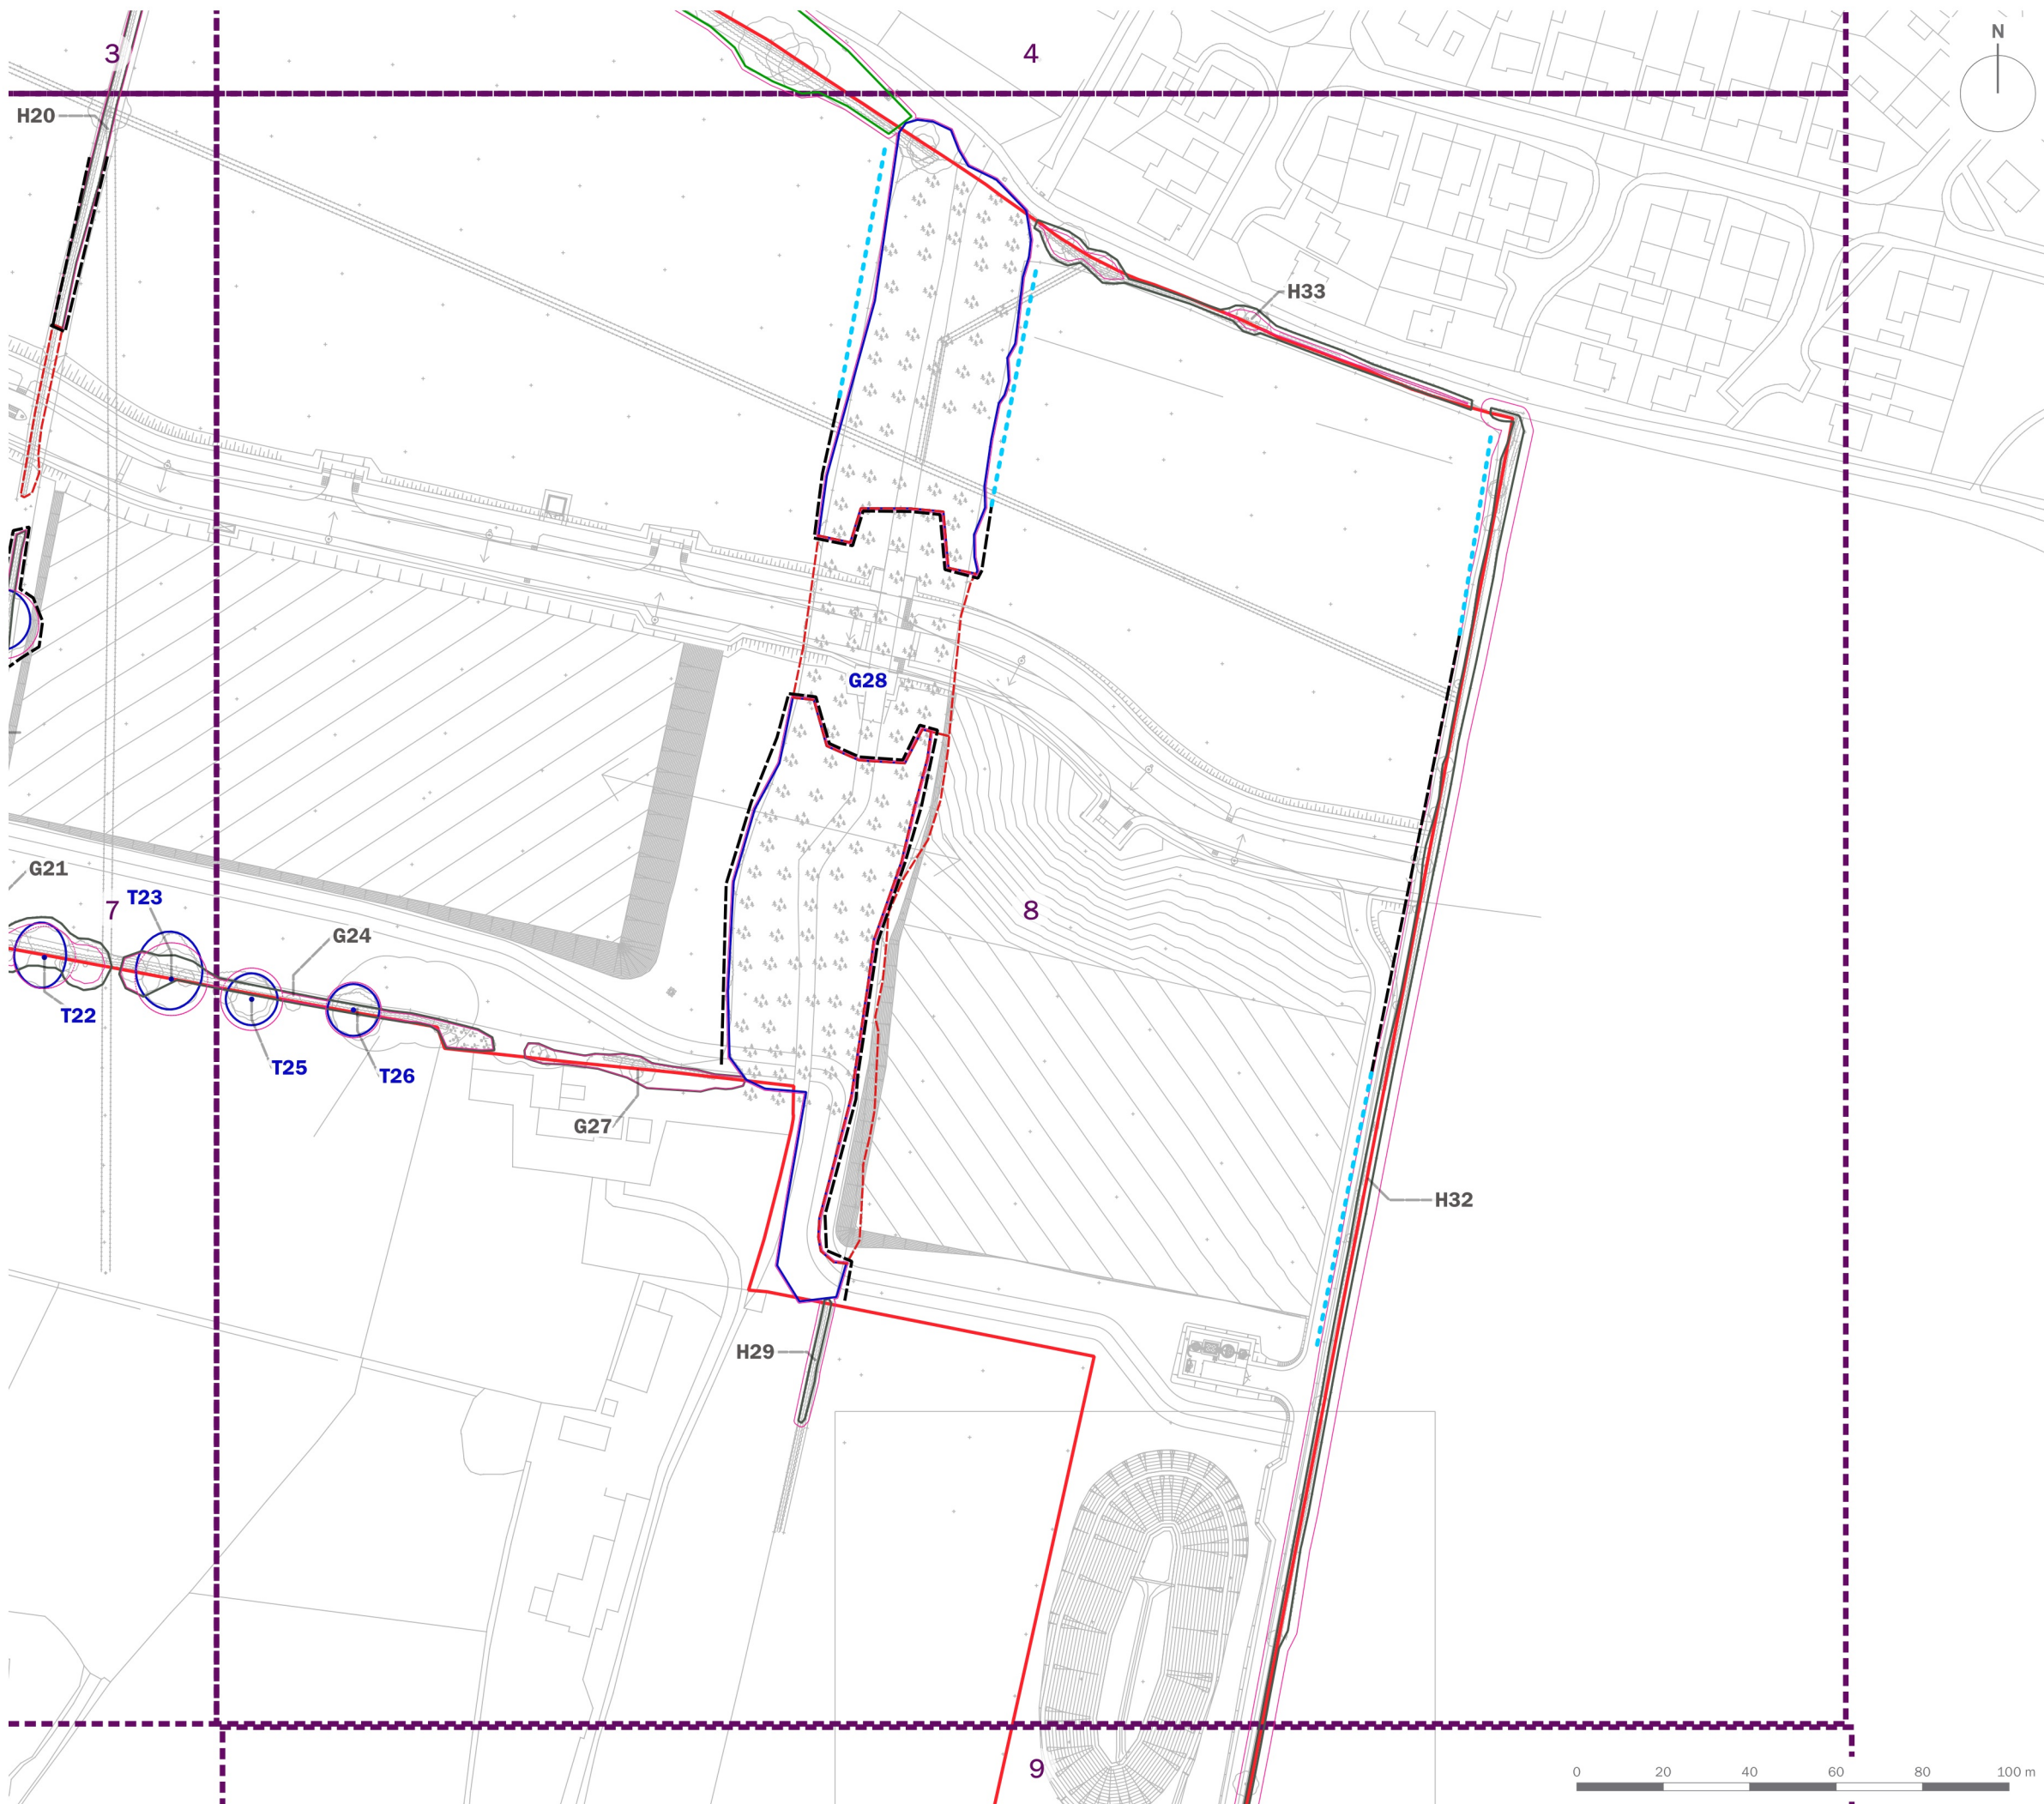


date	<b>26 OCTOBER 2021</b>	drawn by	<b>TC</b>
drawing number	<b>edp5378_d014d</b>	checked	<b>LT</b>
scale	<b>1:1,500 @ A3</b>	QA	<b>GY</b>



Registered office: 01285 740427 - www.edp-uk.co.uk - info@edp-uk.co.uk





-  Site Boundary
-  T1 Tree/Group Number  
Tree/Group Canopy  
Tree Stem  
Root Protection Area
-  Category A: Trees of high quality and value
-  Category B: Trees of moderate quality and value
-  Category C: Trees of low quality and value
-  Category U: Trees of poor quality and value
-  Trees to be Removed
-  Veteran Tree
-  Veteran Tree Buffer
-  Protective Fencing in accordance with BS 5837:2012
-  Low Impact Protective Fencing in accordance with BS 5837:2012



client  
**L&Q Estates Ltd**

project title  
**Wykham Park Farm, Spine Road & Ancillary Road Application**

drawing title  
**Plan EDP 1: Tree Protection Plan (Sheet 8 of 9)**



date	<b>26 OCTOBER 2021</b>	drawn by	<b>TC</b>
drawing number	<b>edp5378_d014d</b>	checked	<b>LT</b>
scale	<b>1:1,500 @ A3</b>	QA	<b>GY</b>




Registered office: 01285 740427 - www.edp-uk.co.uk - info@edp-uk.co.uk





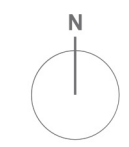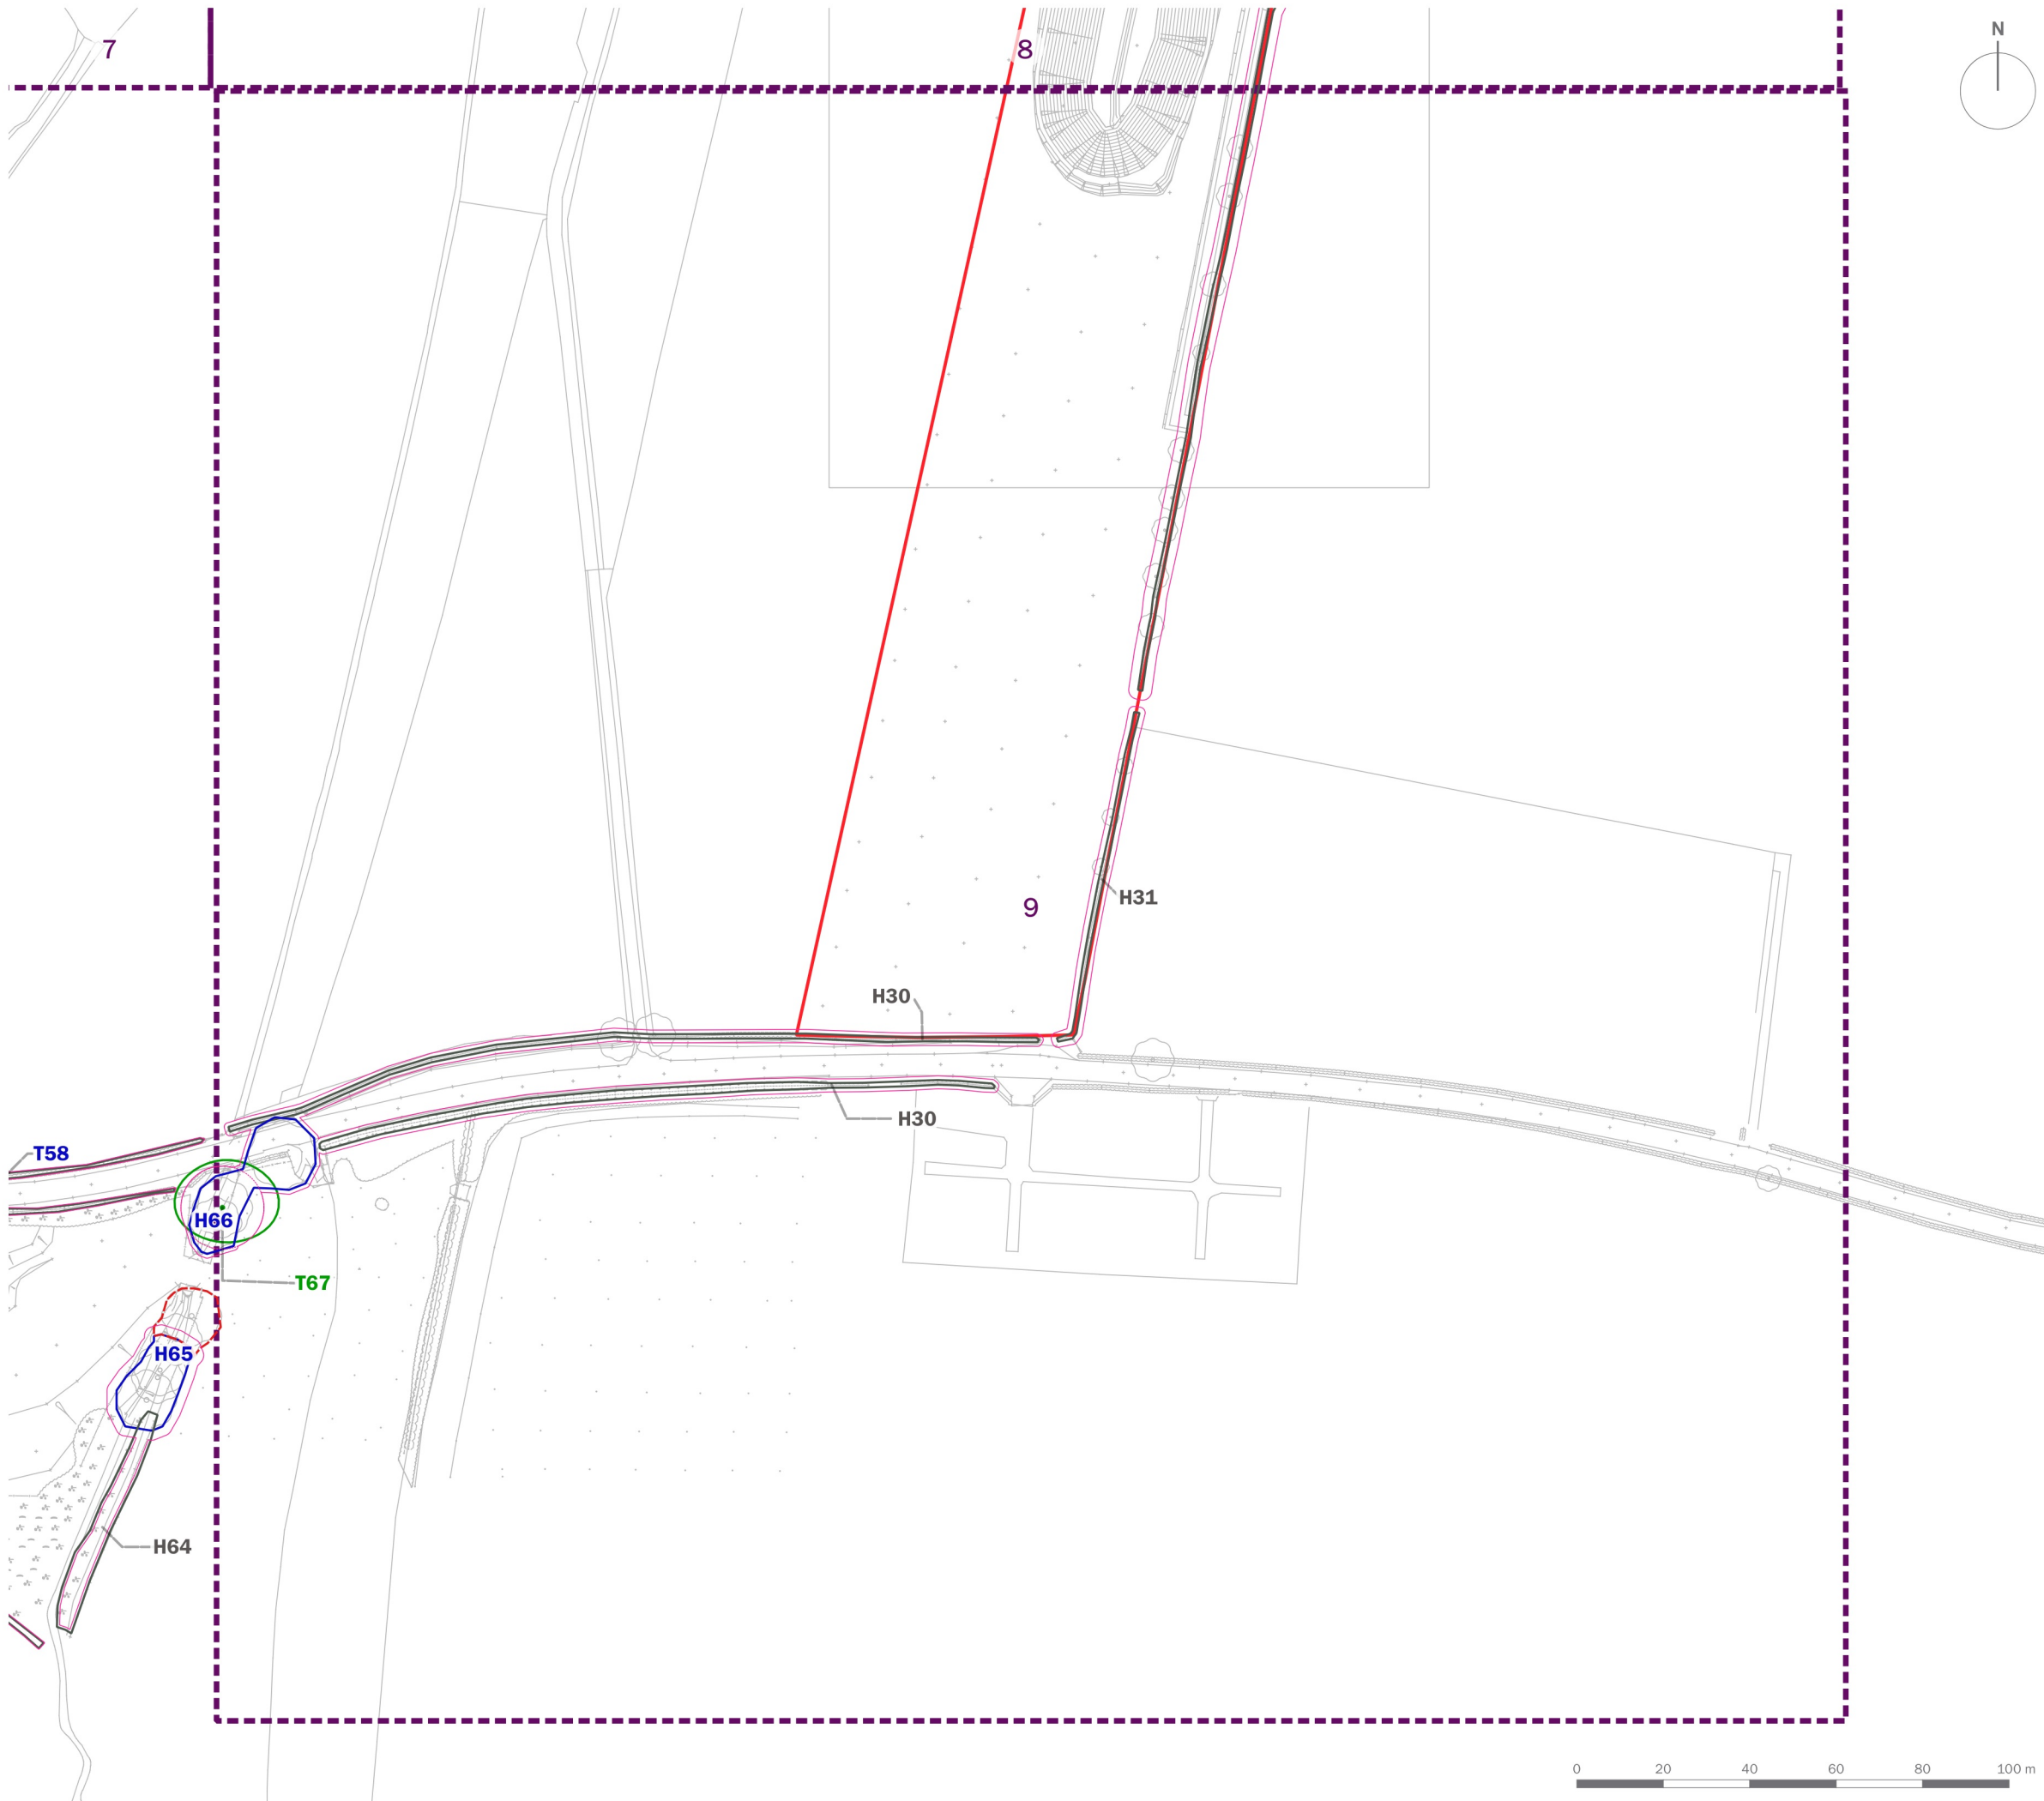

- Site Boundary
- T1..... Tree/Group Number
- Tree/Group Canopy
- Tree Stem
- Root Protection Area
- Category A: Trees of high quality and value
- Category B: Trees of moderate quality and value
- Category C: Trees of low quality and value
- Category U: Trees of poor quality and value
- Trees to be Removed
- Veteran Tree
- Veteran Tree Buffer
- Protective Fencing in accordance with BS 5837:2012
- Low Impact Protective Fencing in accordance with BS 5837:2012

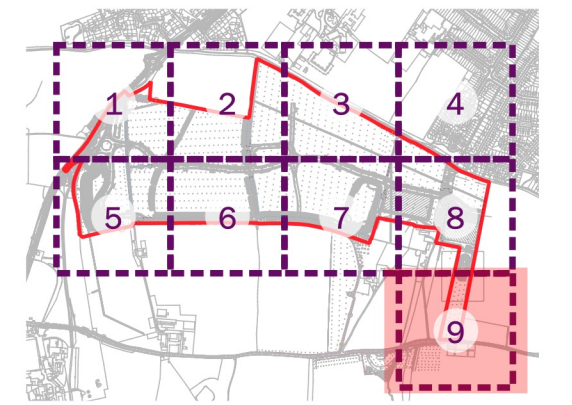

client  
**L&Q Estates Ltd**

---

project title  
**Wykham Park Farm, Spine Road & Ancillary Road Application**

---

drawing title  
**Plan EDP 1: Tree Protection Plan (Sheet 9 of 9)**

---

date	<b>26 OCTOBER 2021</b>	drawn by	<b>TC</b>
drawing number	<b>edp5378_d014d</b>	checked	<b>LT</b>
scale	<b>1:1,500 @ A3</b>	QA	<b>GY</b>





**CARDIFF**  
**02921 671900**

**CHELtenham**  
**01242 903110**

**CIRENCESTER**  
**01285 740427**

**info@edp-uk.co.uk**  
**www.edp-uk.co.uk**

The Environmental Dimension Partnership Ltd. Registered as a Limited Company in England and Wales. Company No. 09102431. Registered Office: Tithe Barn, Barnsley Park Estate, Barnsley, Cirencester, Gloucestershire GL7 5EG



**URBAN  
DESIGN  
GROUP** REGISTERED  
PRACTICE

**IEMA** Transforming the world  
to sustainability

**Landscape  
Institute**  
Registered practice