

client
L&Q Estates Ltd



project title
Wykham Park Farm

drawing title
Annex EDP 1: Tree Constraints Plan (Sheet 4 of 10)

date	22 DECEMBER 2020	drawn by	TC
drawing number	edp5378_d004d	checked	LT
scale	1:1,500 @ A3	QA	GY



Registered office: 01285 740427 - www.edp-uk.co.uk - info@edp-uk.co.uk

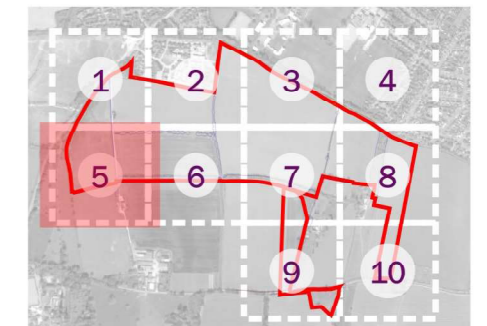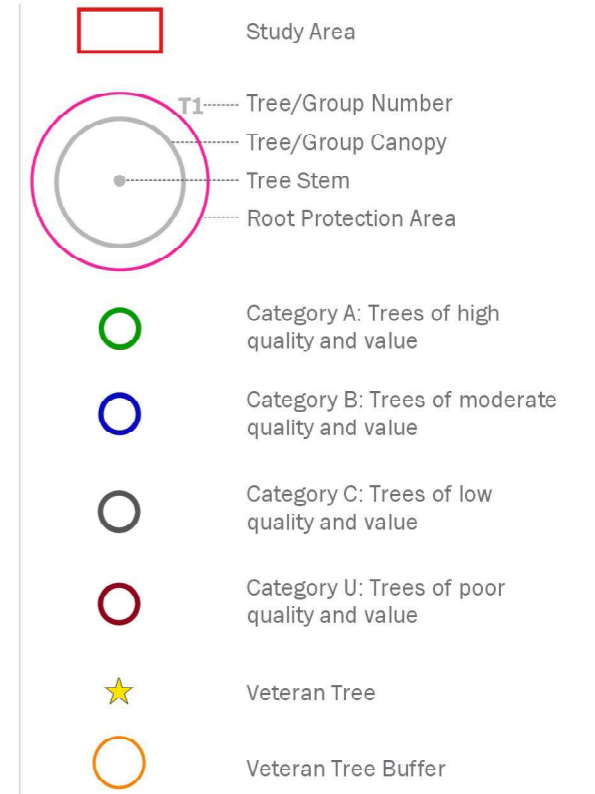

client
L&Q Estates Ltd




project title
Wykham Park Farm

drawing title
**Annex EDP 1: Tree Constraints Plan
 (Sheet 5 of 10)**

date	22 DECEMBER 2020	drawn by	TC
drawing number	edp5378_d004d	checked	LT
scale	1:1,500 @ A3	QA	GY



Registered office: 01285 740427 - www.edp-uk.co.uk - info@edp-uk.co.uk

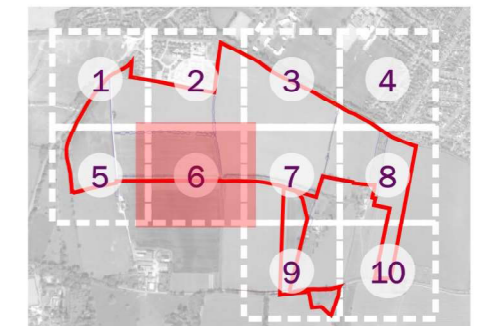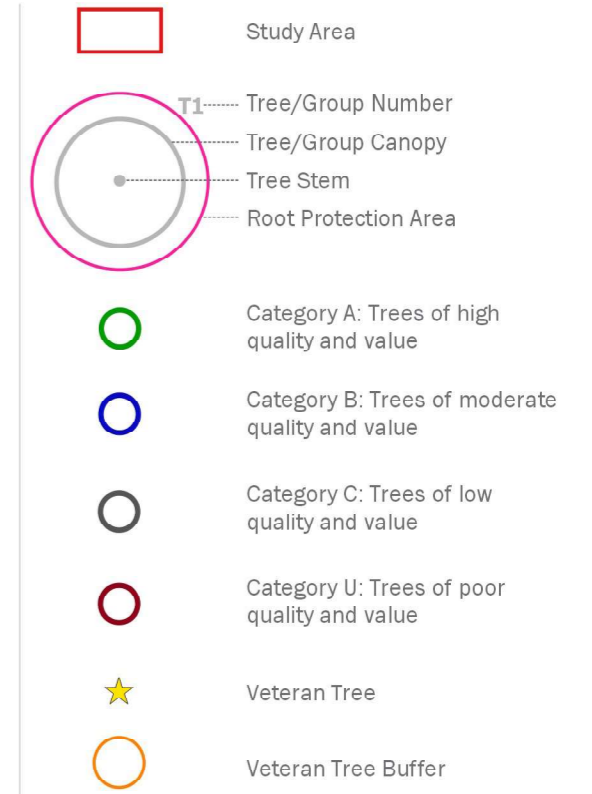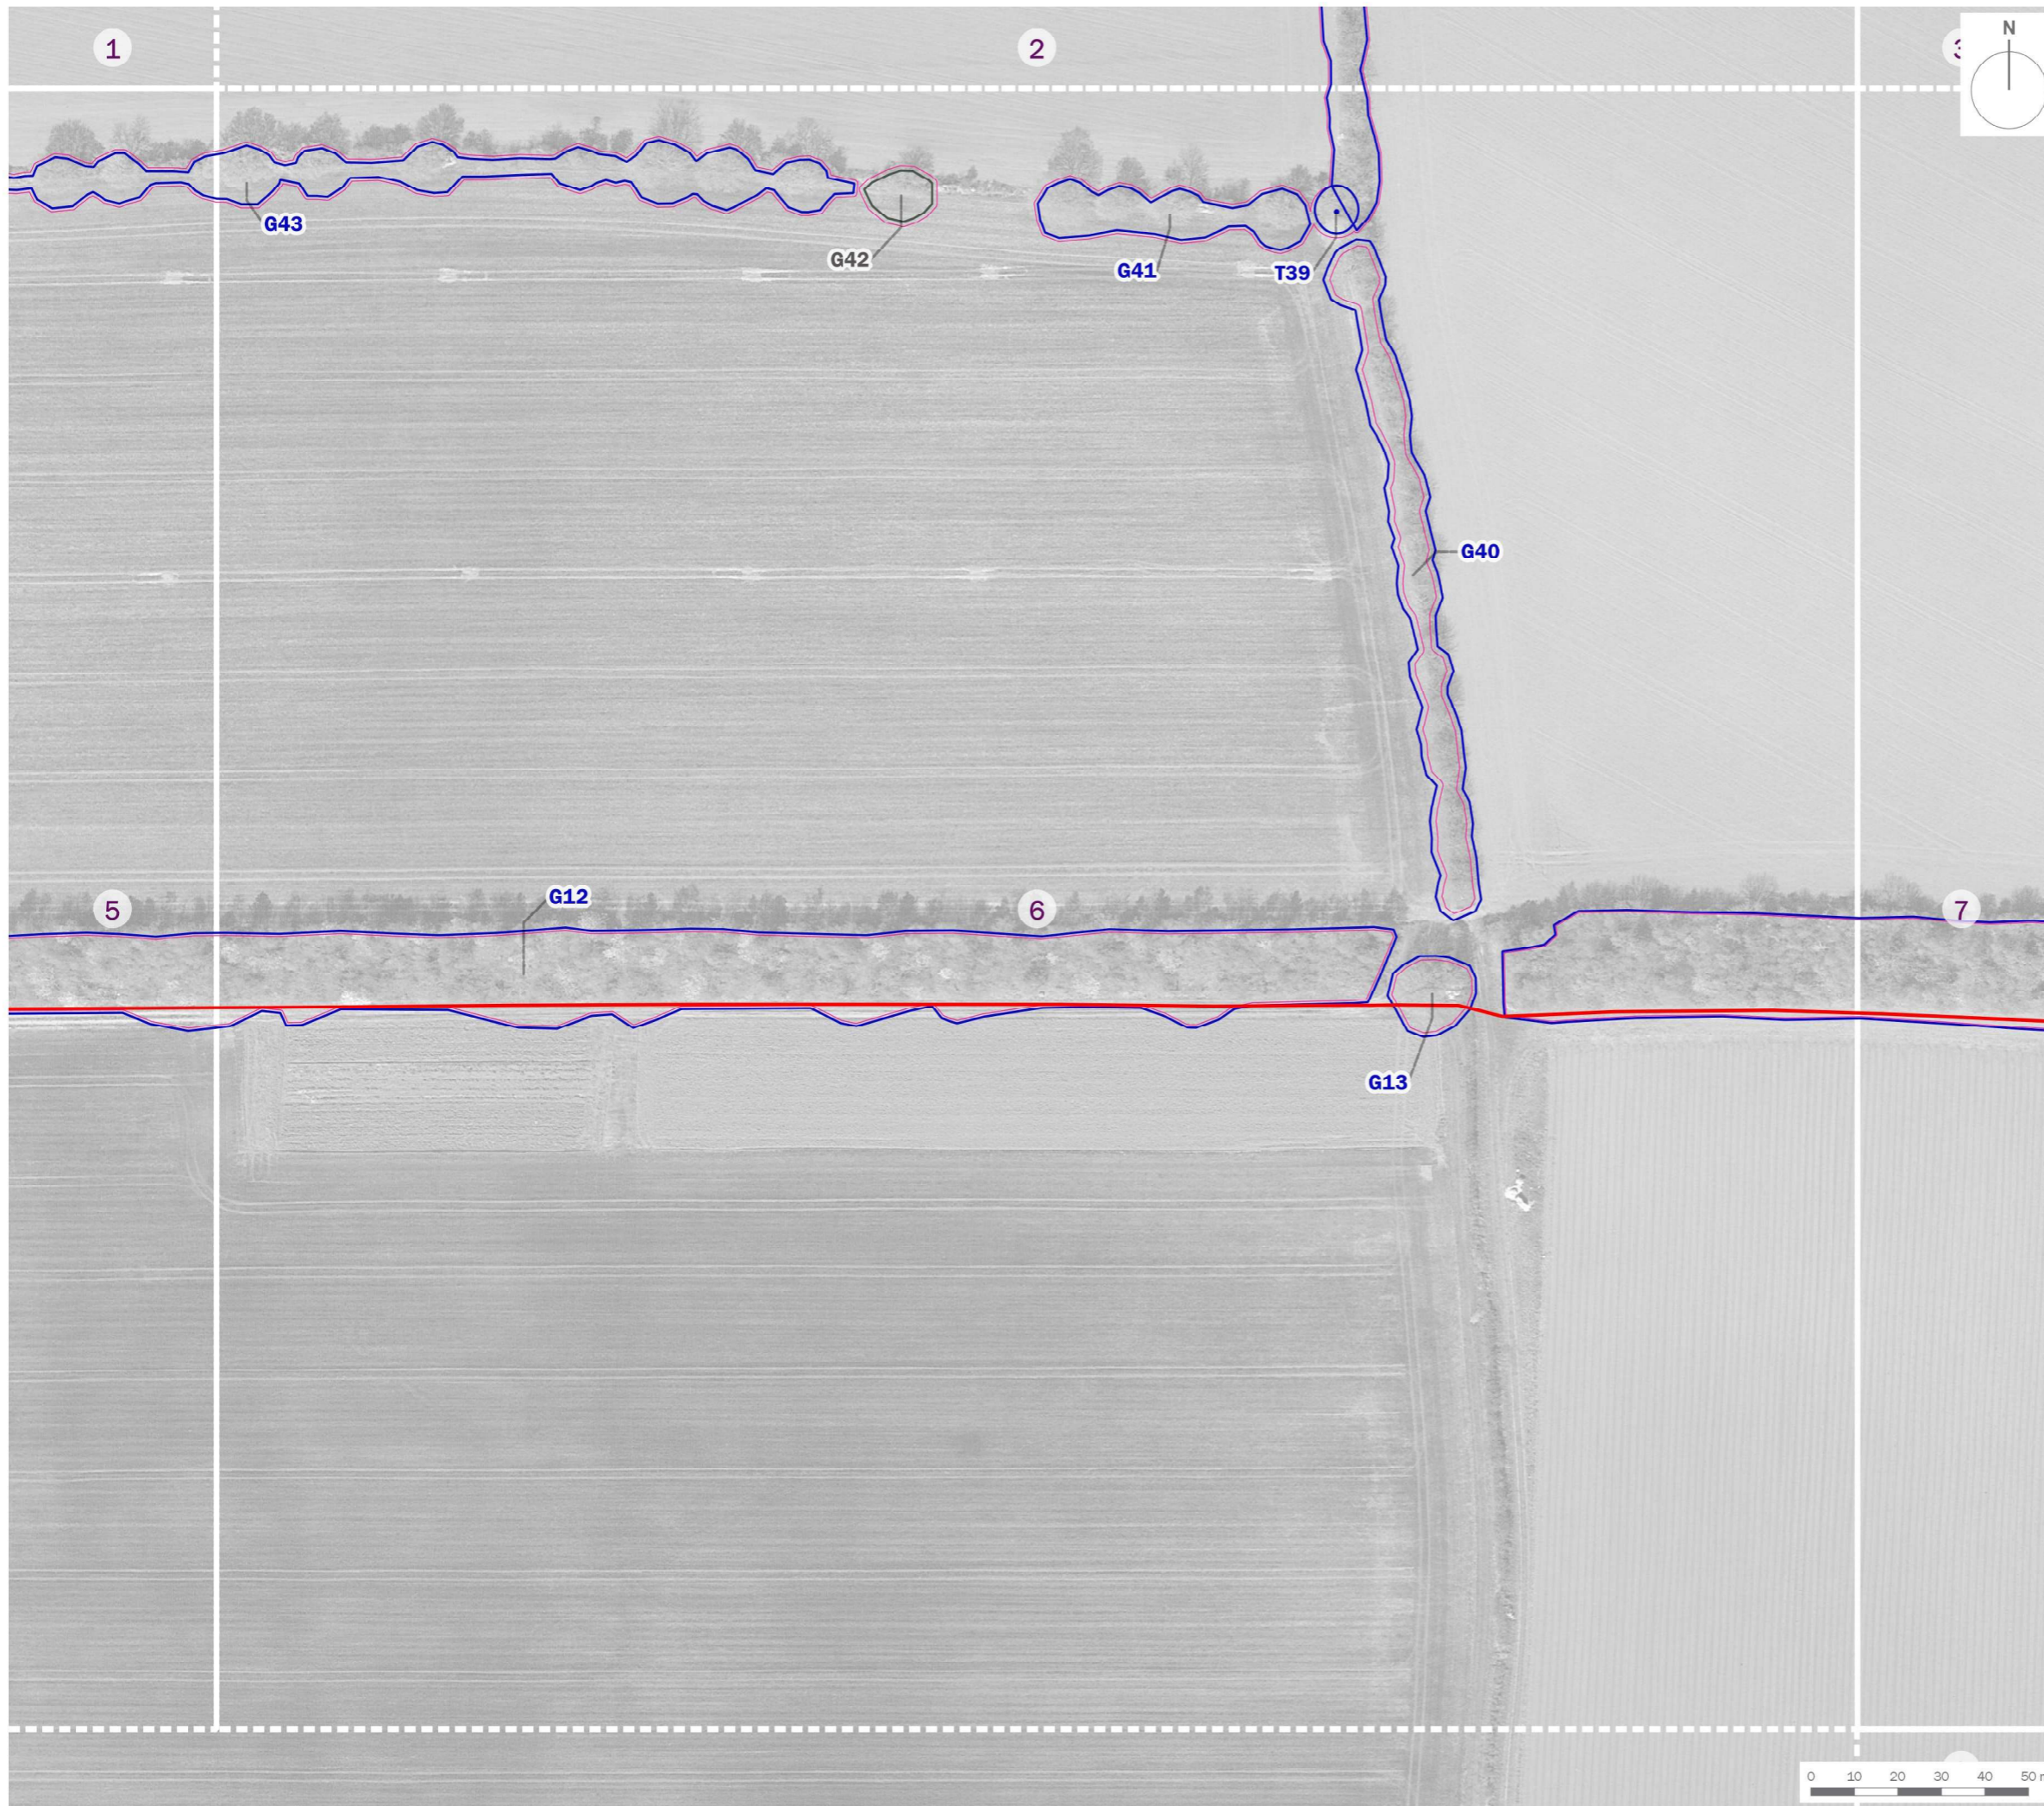

client
L&Q Estates Ltd




project title
Wykham Park Farm

drawing title
**Annex EDP 1: Tree Constraints Plan
 (Sheet 6 of 10)**

date	22 DECEMBER 2020	drawn by	TC
drawing number	edp5378_d004d	checked	LT
scale	1:1,500 @ A3	QA	GY



Registered office: 01285 740427 - www.edp-uk.co.uk - info@edp-uk.co.uk

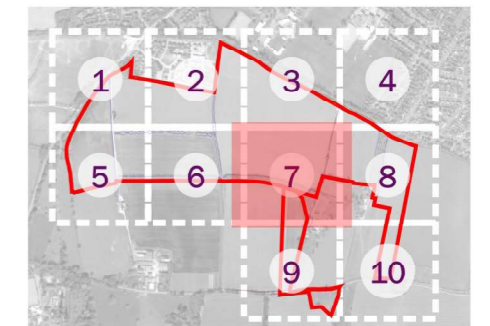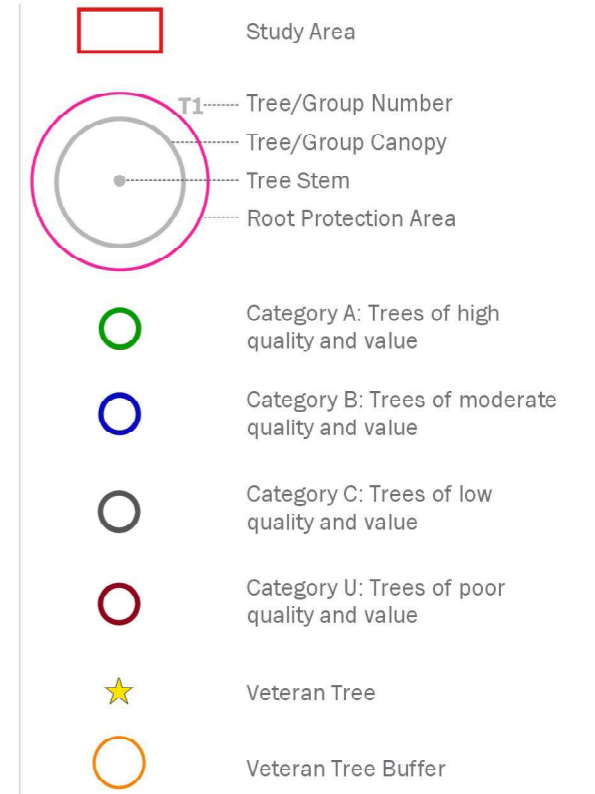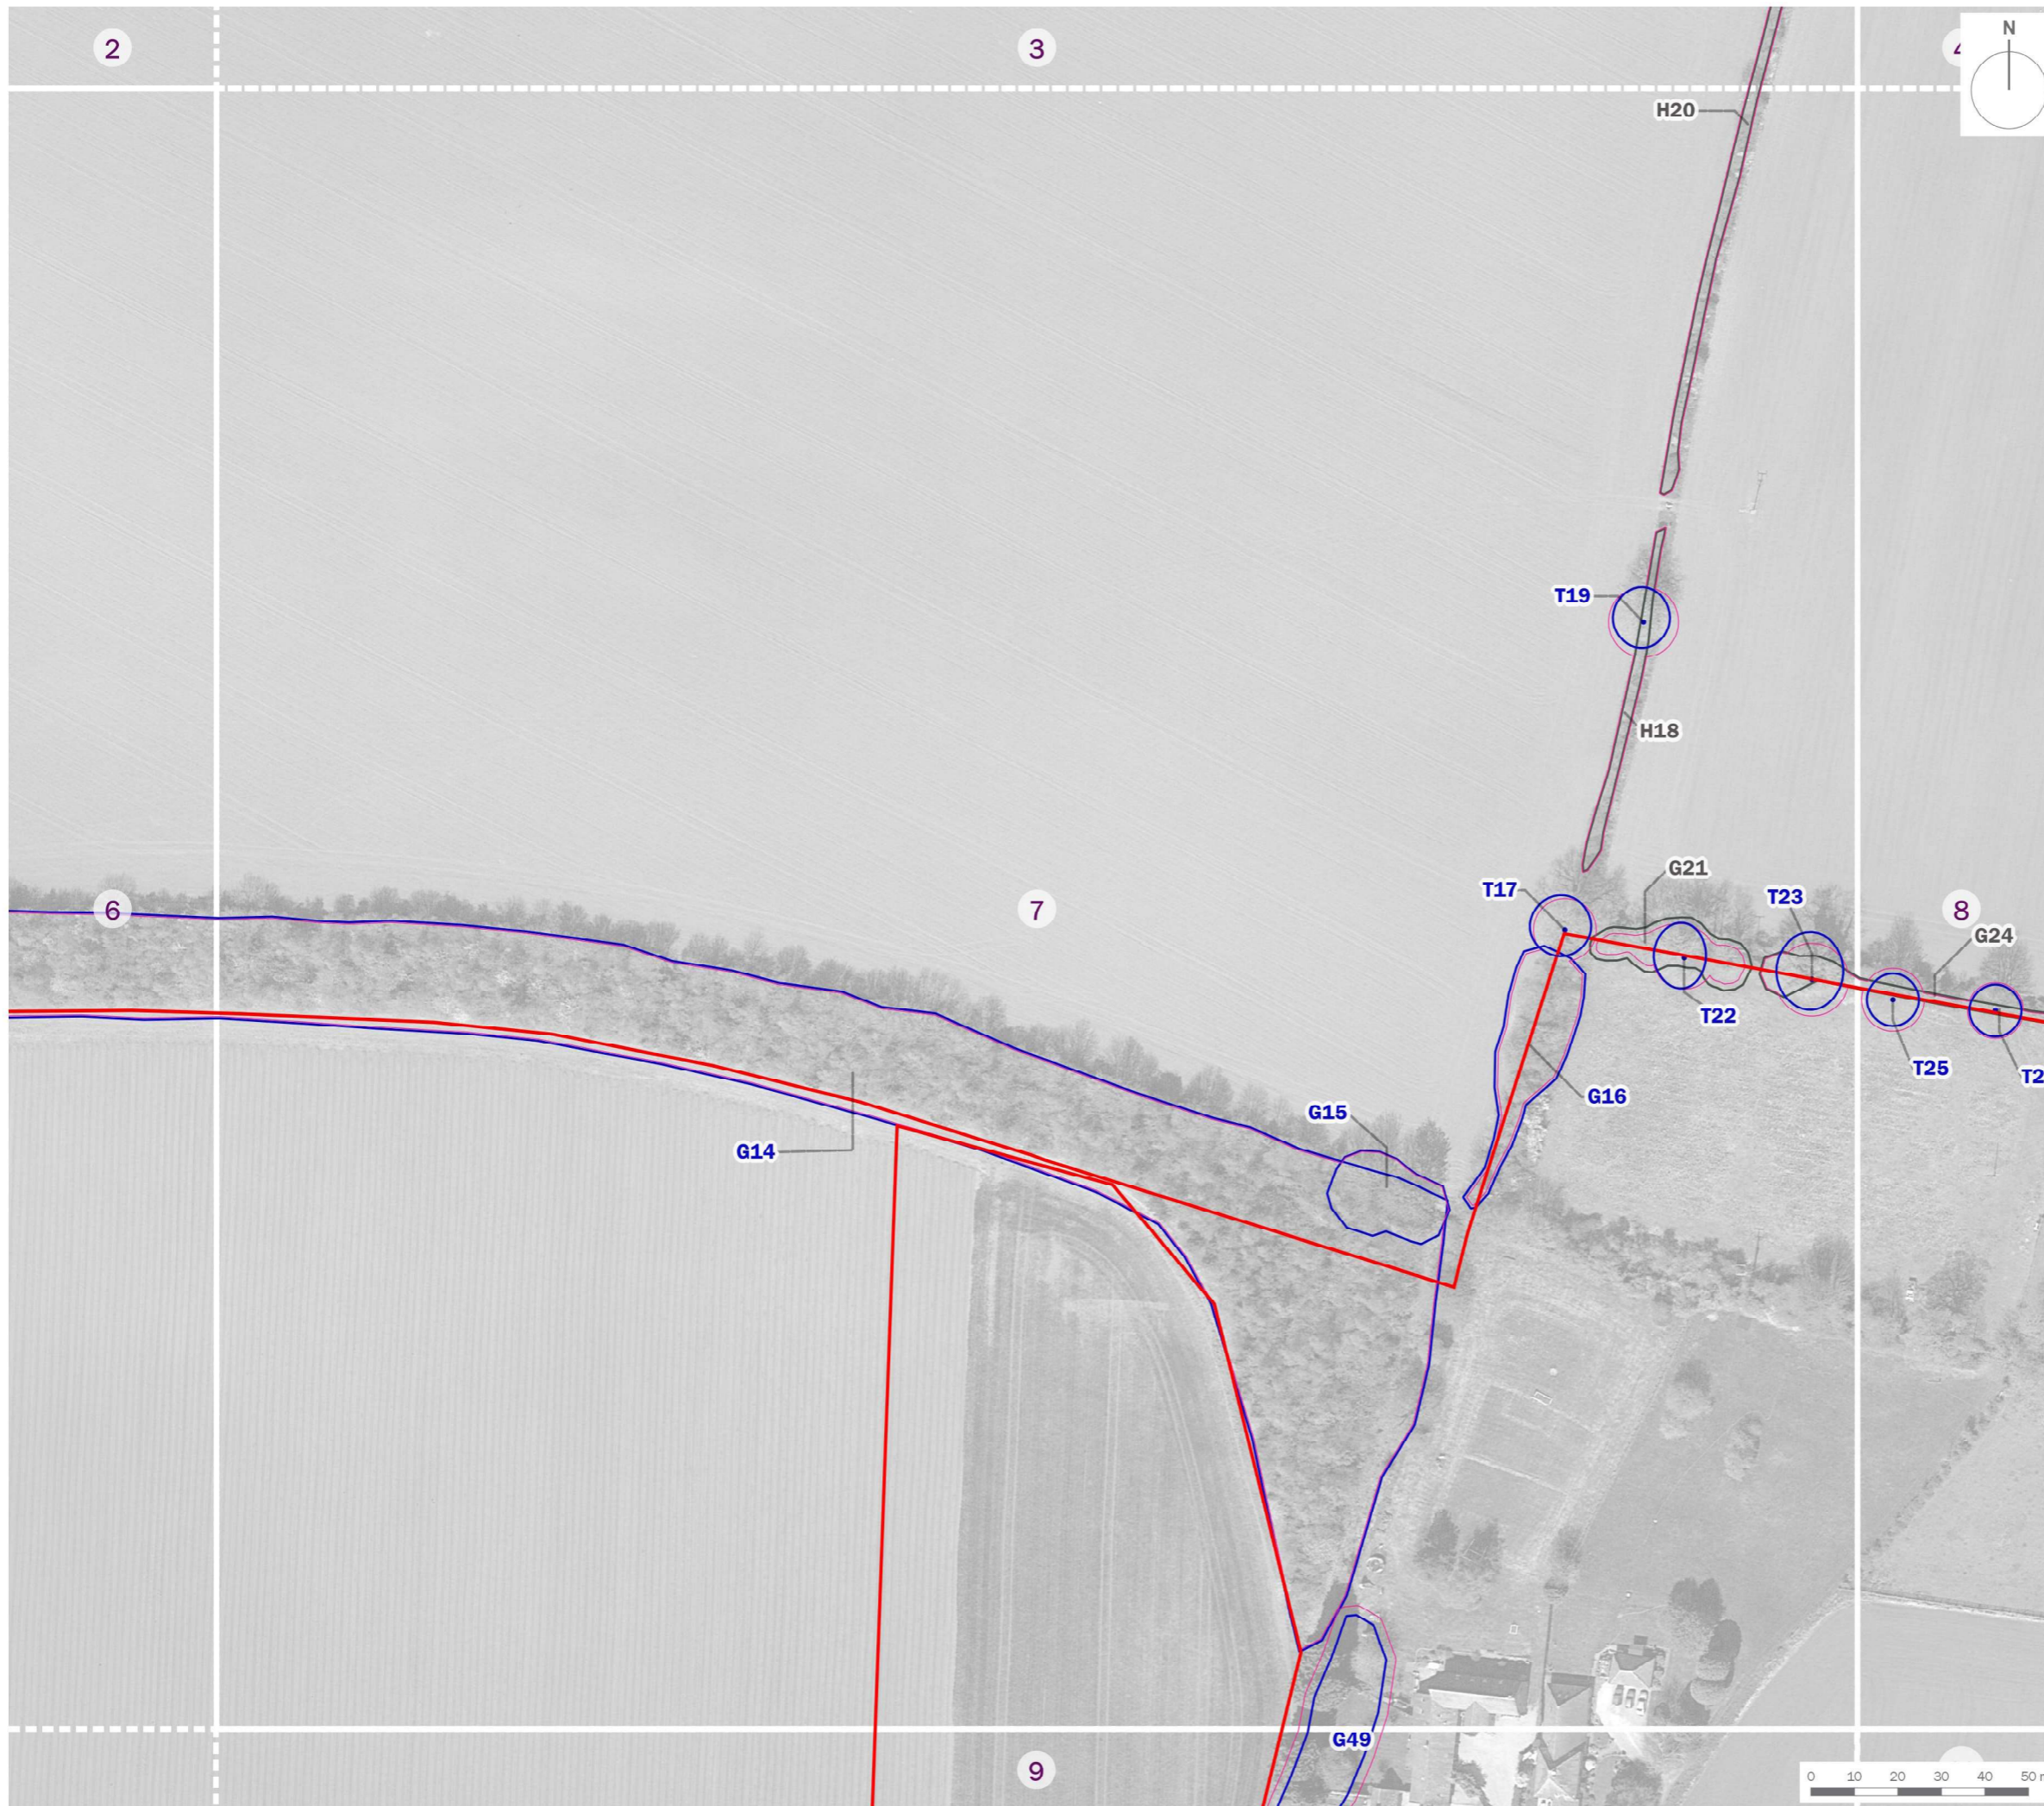

client
L&Q Estates Ltd

project title
Wykham Park Farm

drawing title
Annex EDP 1: Tree Constraints Plan (Sheet 7 of 10)

date	22 DECEMBER 2020	drawn by	TC
drawing number	edp5378_d004d	checked	LT
scale	1:1,500 @ A3	QA	GY



Registered office: 01285 740427 - www.edp-uk.co.uk - info@edp-uk.co.uk