
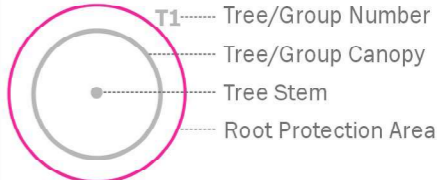











-  Site Boundary
- 
 - T1 Tree/Group Number
 - Tree/Group Canopy
 - Tree Stem
 - Root Protection Area
-  Category A: Trees of high quality and value
-  Category B: Trees of moderate quality and value
-  Category C: Trees of low quality and value
-  Category U: Trees of poor quality and value
-  Trees to be Removed
-  Veteran Tree
-  Veteran Tree Buffer
-  Protective Fencing in accordance with BS 5837:2012
-  Low Impact Protective Fencing in accordance with BS 5837:2012



client
L&Q Estates Ltd

project title
Wykham Park Farm, Spine Road & Ancillary Road Application



drawing title
Plan EDP 1: Tree Protection Plan (Sheet 8 of 9)

date	26 OCTOBER 2021	drawn by	TC
drawing number	edp5378_d014d	checked	LT
scale	1:1,500 @ A3	QA	GY




Registered office: 01285 740427 - www.edp-uk.co.uk - info@edp-uk.co.uk



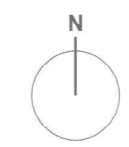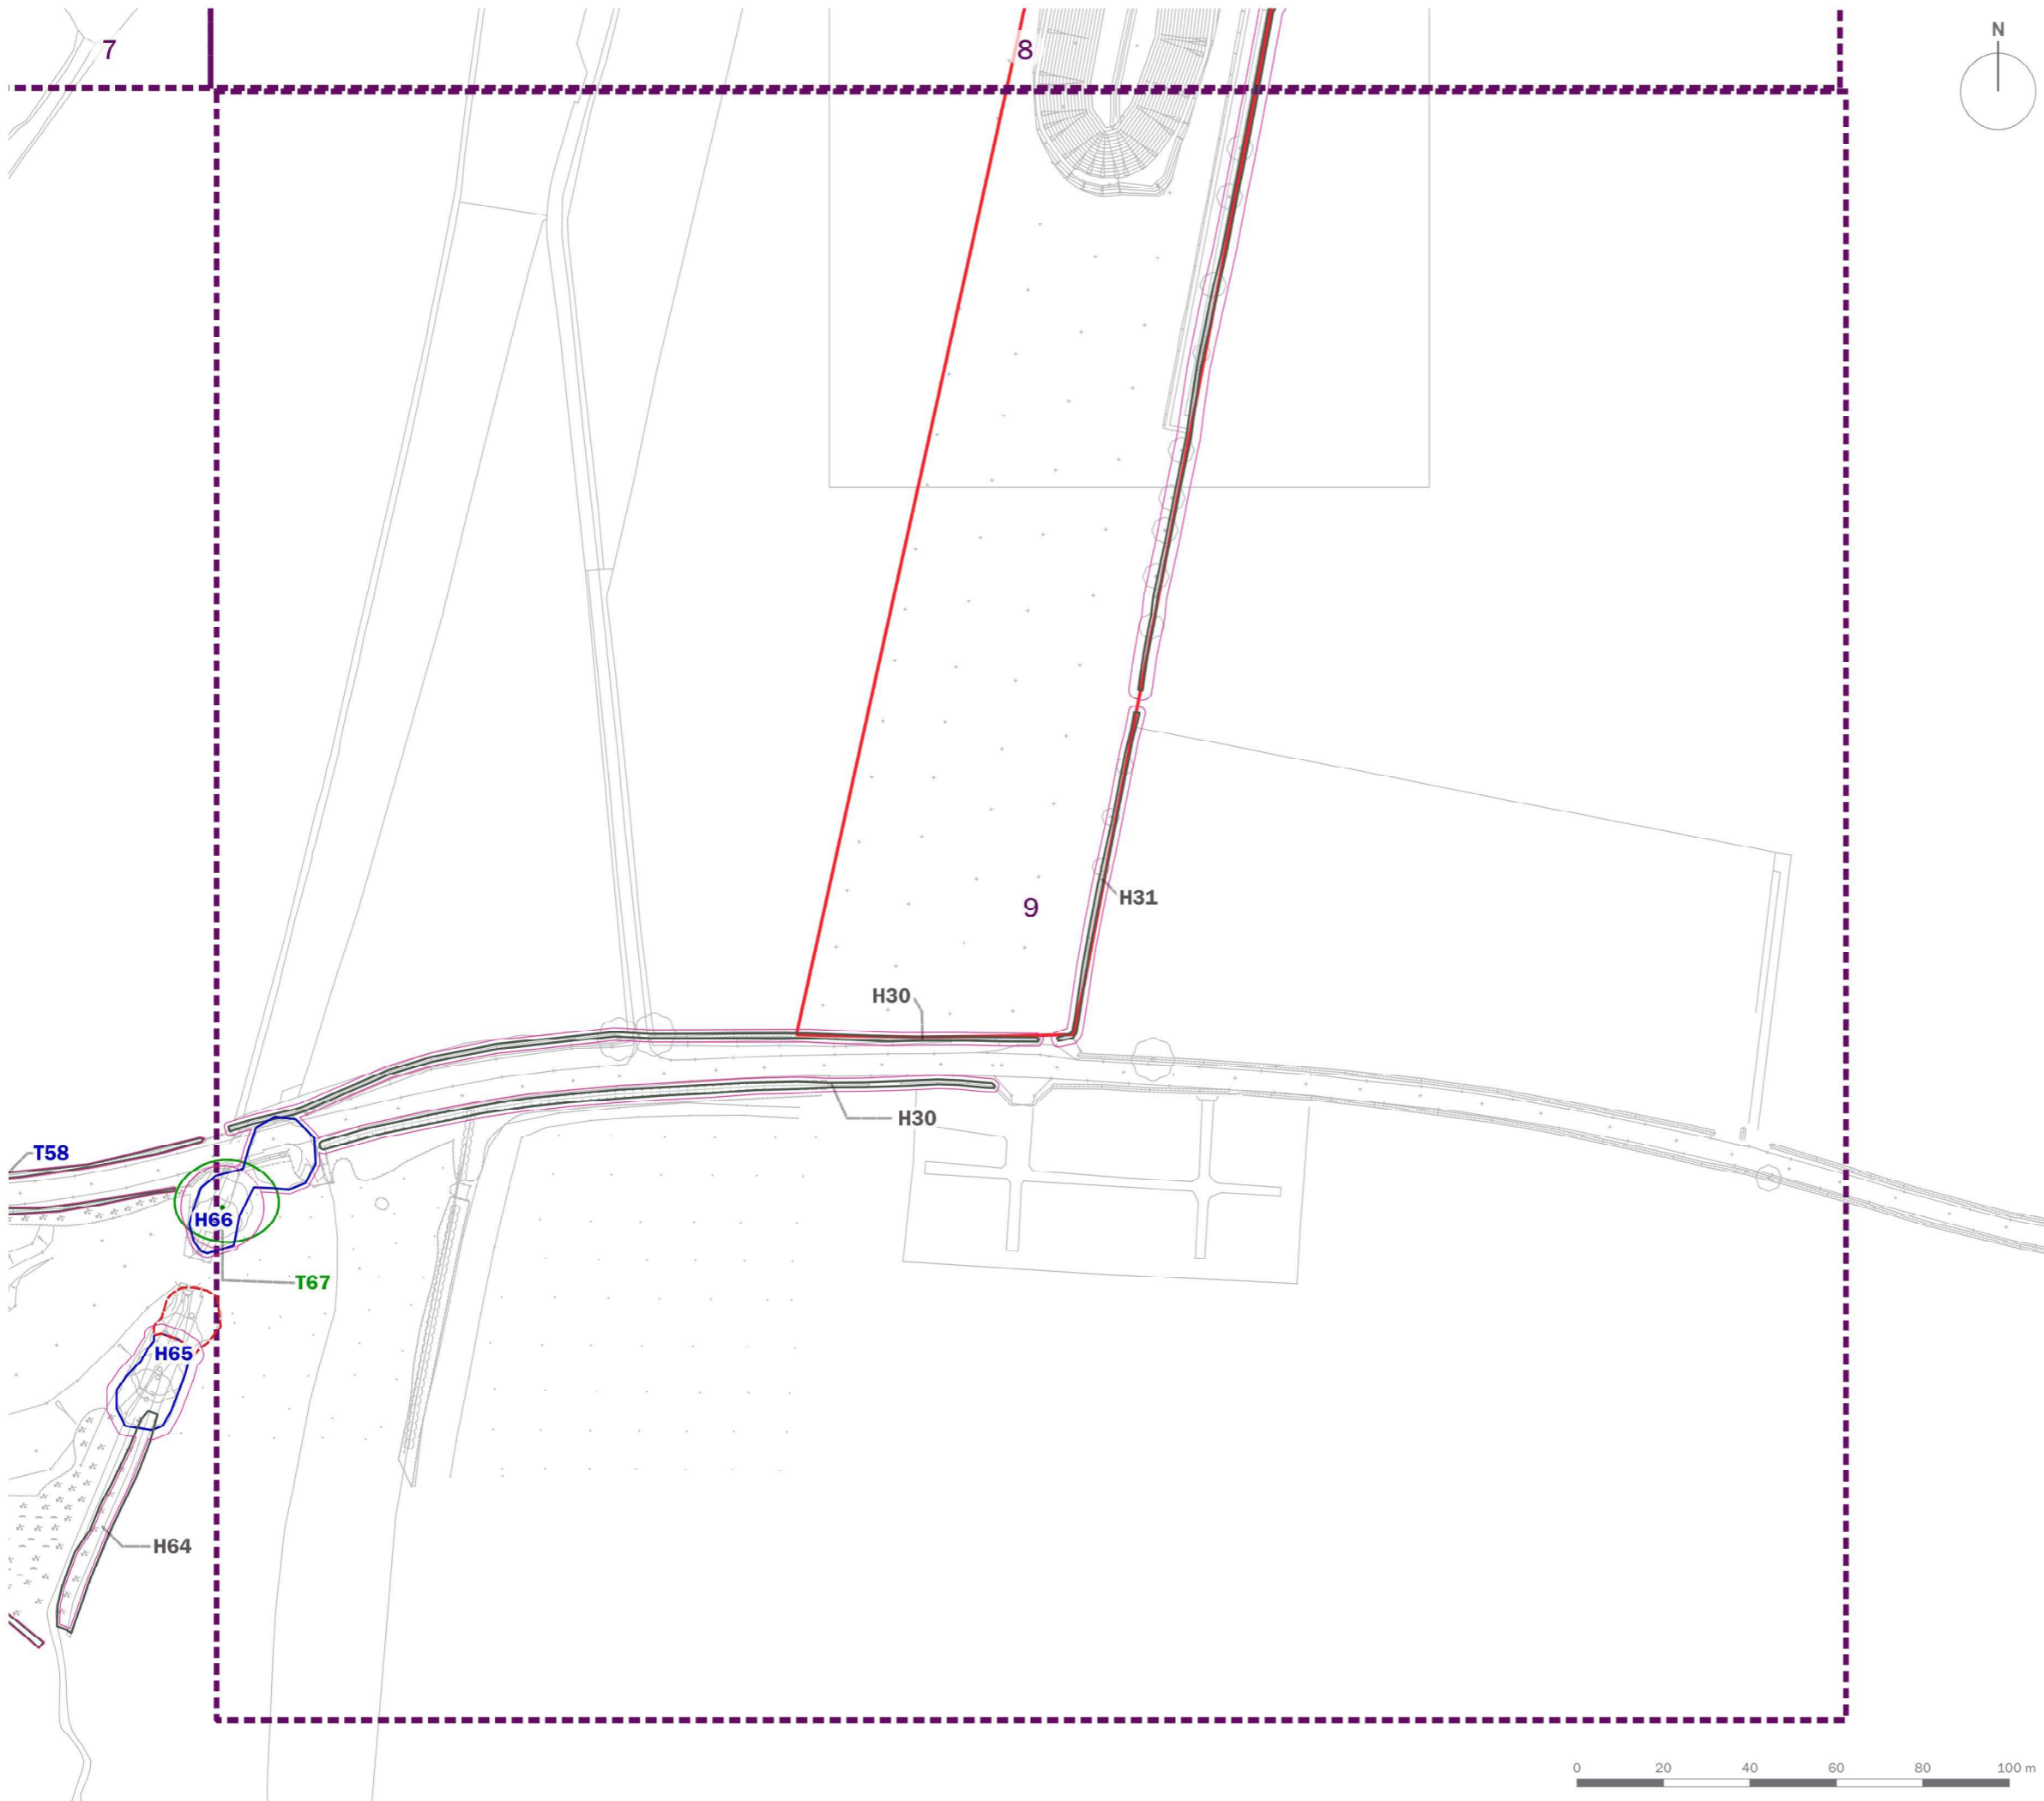

- Site Boundary
- T1..... Tree/Group Number
- Tree/Group Canopy
- Tree Stem
- Root Protection Area
- Category A: Trees of high quality and value
- Category B: Trees of moderate quality and value
- Category C: Trees of low quality and value
- Category U: Trees of poor quality and value
- Trees to be Removed
- ★ Veteran Tree
- Veteran Tree Buffer
- Protective Fencing in accordance with BS 5837:2012
- Low Impact Protective Fencing in accordance with BS 5837:2012

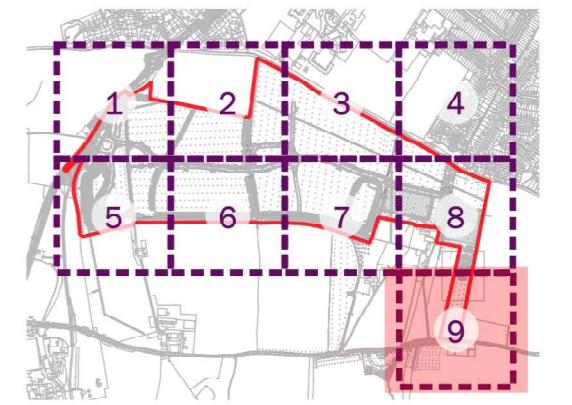

client
L&Q Estates Ltd

project title
Wykham Park Farm, Spine Road & Ancillary Road Application

drawing title
Plan EDP 1: Tree Protection Plan (Sheet 9 of 9)

date	26 OCTOBER 2021	drawn by	TC
drawing number	edp5378_d014d	checked	LT
scale	1:1,500 @ A3	QA	GY





CARDIFF
02921 671900

CHELTENHAM
01242 903110

CIRENCESTER
01285 740427

info@edp-uk.co.uk
www.edp-uk.co.uk

The Environmental Dimension Partnership Ltd. Registered as a Limited Company in England and Wales. Company No. 09102431. Registered Office: Tithe Barn, Barnsley Park Estate, Barnsley, Cirencester, Gloucestershire GL7 5EG



**URBAN
DESIGN
GROUP** REGISTERED
PRACTICE

IEMA Transforming the world
to sustainability

**Landscape
Institute**
Registered practice