


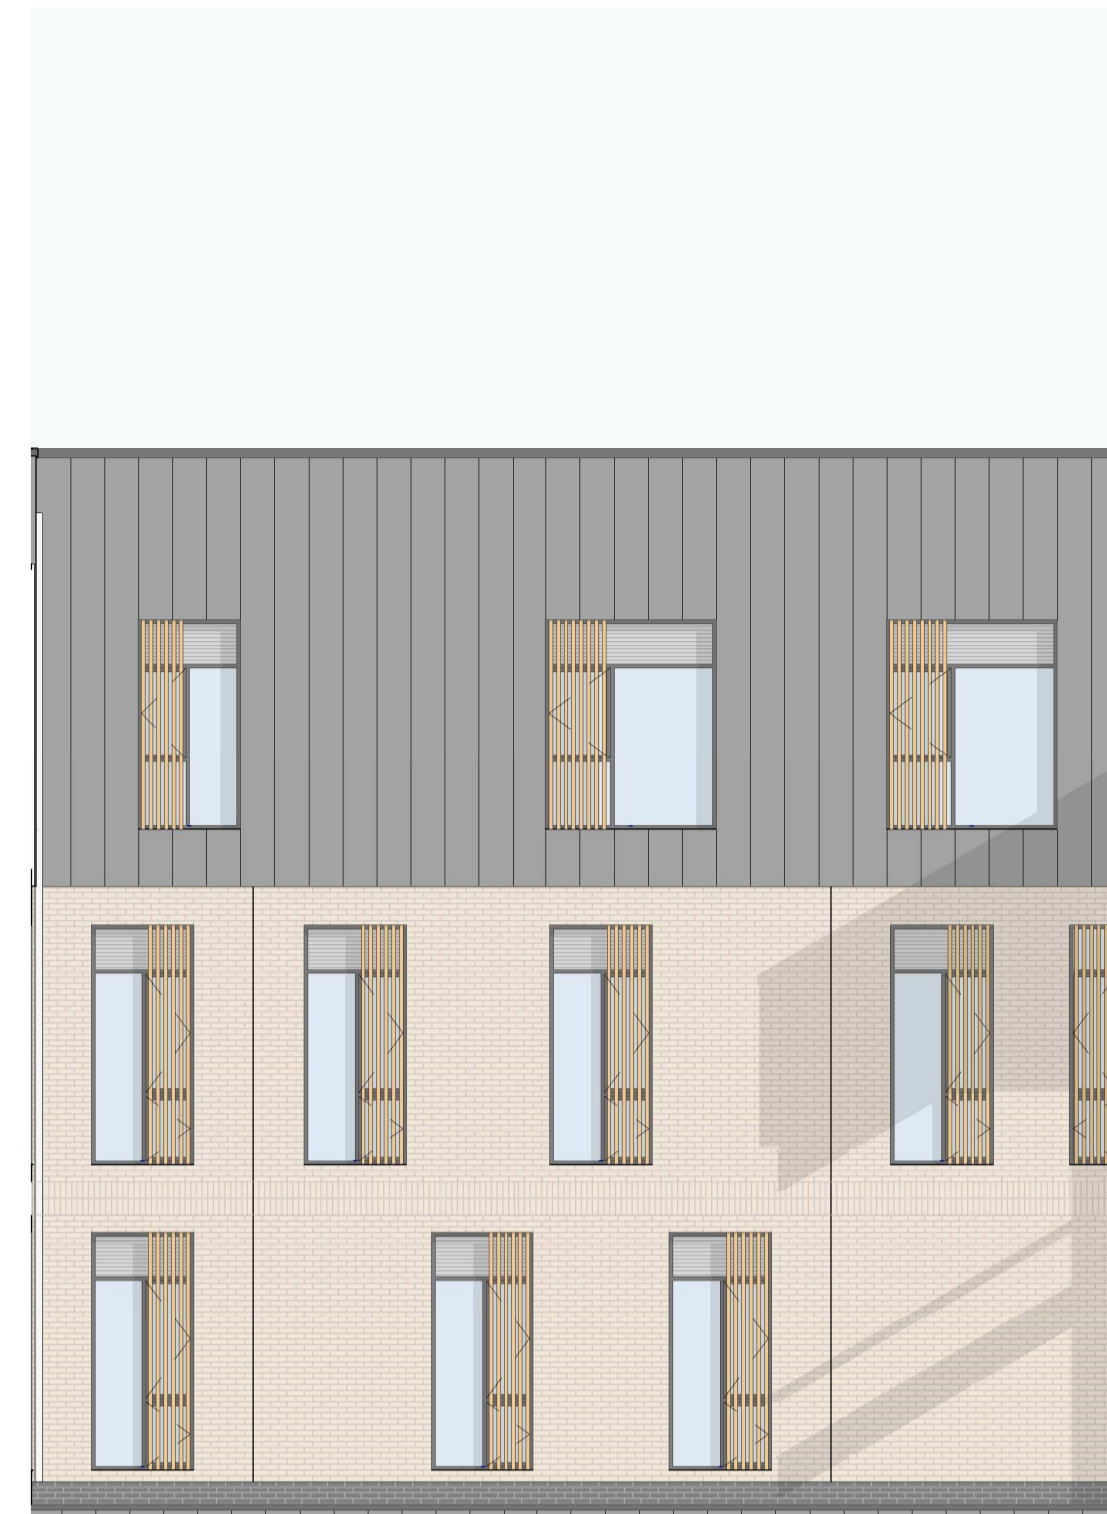


Courtyard Elevation 1
1 : 100



Courtyard Elevation 2
1 : 100



Courtyard Elevation 3
1 : 100

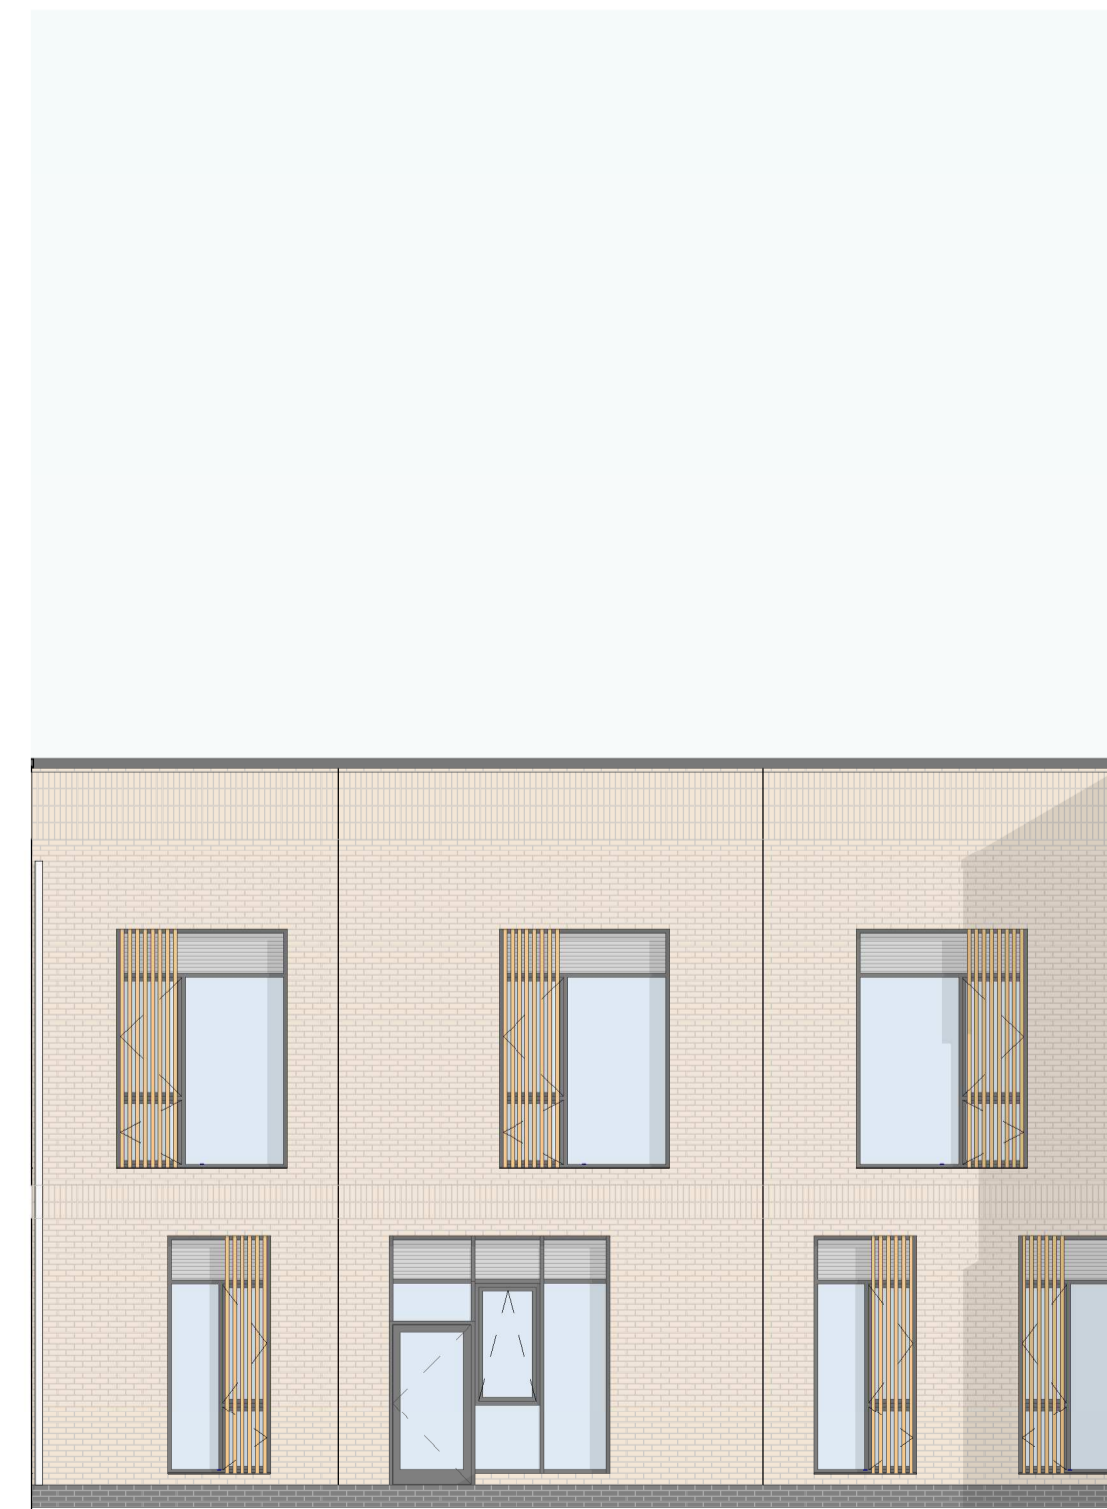

Courtyard Elevation 4
1 : 100

Notes:

- This drawing is copyright.
- Do not scale dimensions from this drawing.
- This drawing is to be read in conjunction with all other relevant drawings.
- All discrepancies on this drawing are to be reported to the architect.
- Do not modify any element of this drawing.
- Use drawing only for purpose(s) issued.
- This drawing may contain colour.

Scale Bar
0 1m 3m 5m
Scale: 1:100

North Point

Key Plan
NORTH
WEST
EAST
SOUTH

Hazard
1
To warn of significant hazards or information that is unusual
To be read in conjunction with all other consultant's information
Refer to CDM Schedule XXXX-IB-IB-XX-SH-A-200-XXXX

The following external model files are included within this drawing:

Rev	Date	Revision Notes	Drawn	Review
P3	13/01/2022	Levels Removed	KA	TK
P2	05/11/2021	TENDER ISSUE	KA	TK
P1	23/02/2021	Planning Issue	KA	TK

Logos



Project
Bicester Health Hub (Building)

Drawing Title
Courtyard Elevations

Job Number 122447	Date 23/02/2021	Security Classification	Drawn By KA
Scale@A1 1 : 100	Purpose TENDER		Reviewed By TK
Drawing Number BWH-IBI-XX-XX-EL-A-251002	Revision P3	Subsidiary D2	