



Check all dimensions on site before proceeding with any work and notify the designer if any discrepancies are found with this drawing

Do not scale this drawing always use dimensions provided in preference

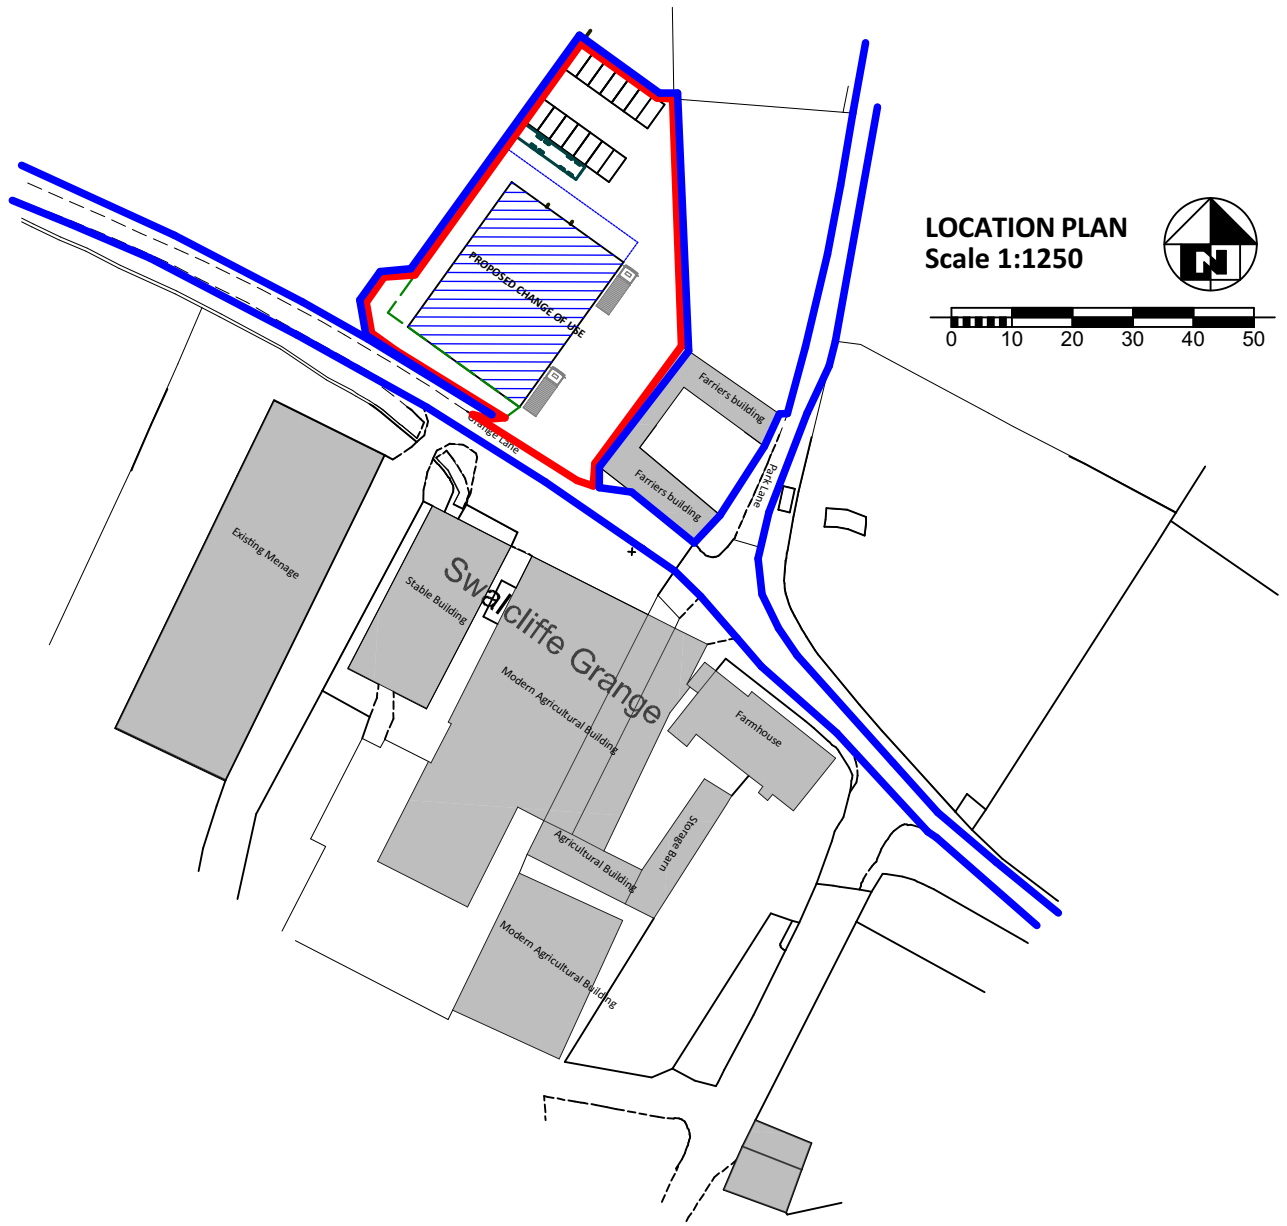

LOCATION PLAN
Scale 1:1250

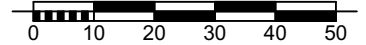

SAM RUSSELL

MCIAT AssocRICS

Architectural Design & Planning

2 st David's Walk, Newbold-on-Stour
Stratford-upon-Avon, Warwickshire, CV37 8UT

www.srplanning.co.uk

sam@srplanning.co.uk 01789 450820 / 07399 487123

Part of Sam Russell Group Ltd. Registered in England & Wales No 12711952

Drawing Title

Location Plan

Drawing Scale
1:1250 @ A4



Drawing Number
2215 - P3

Revision