


Do not scale from this drawing. Use figured dimensions only

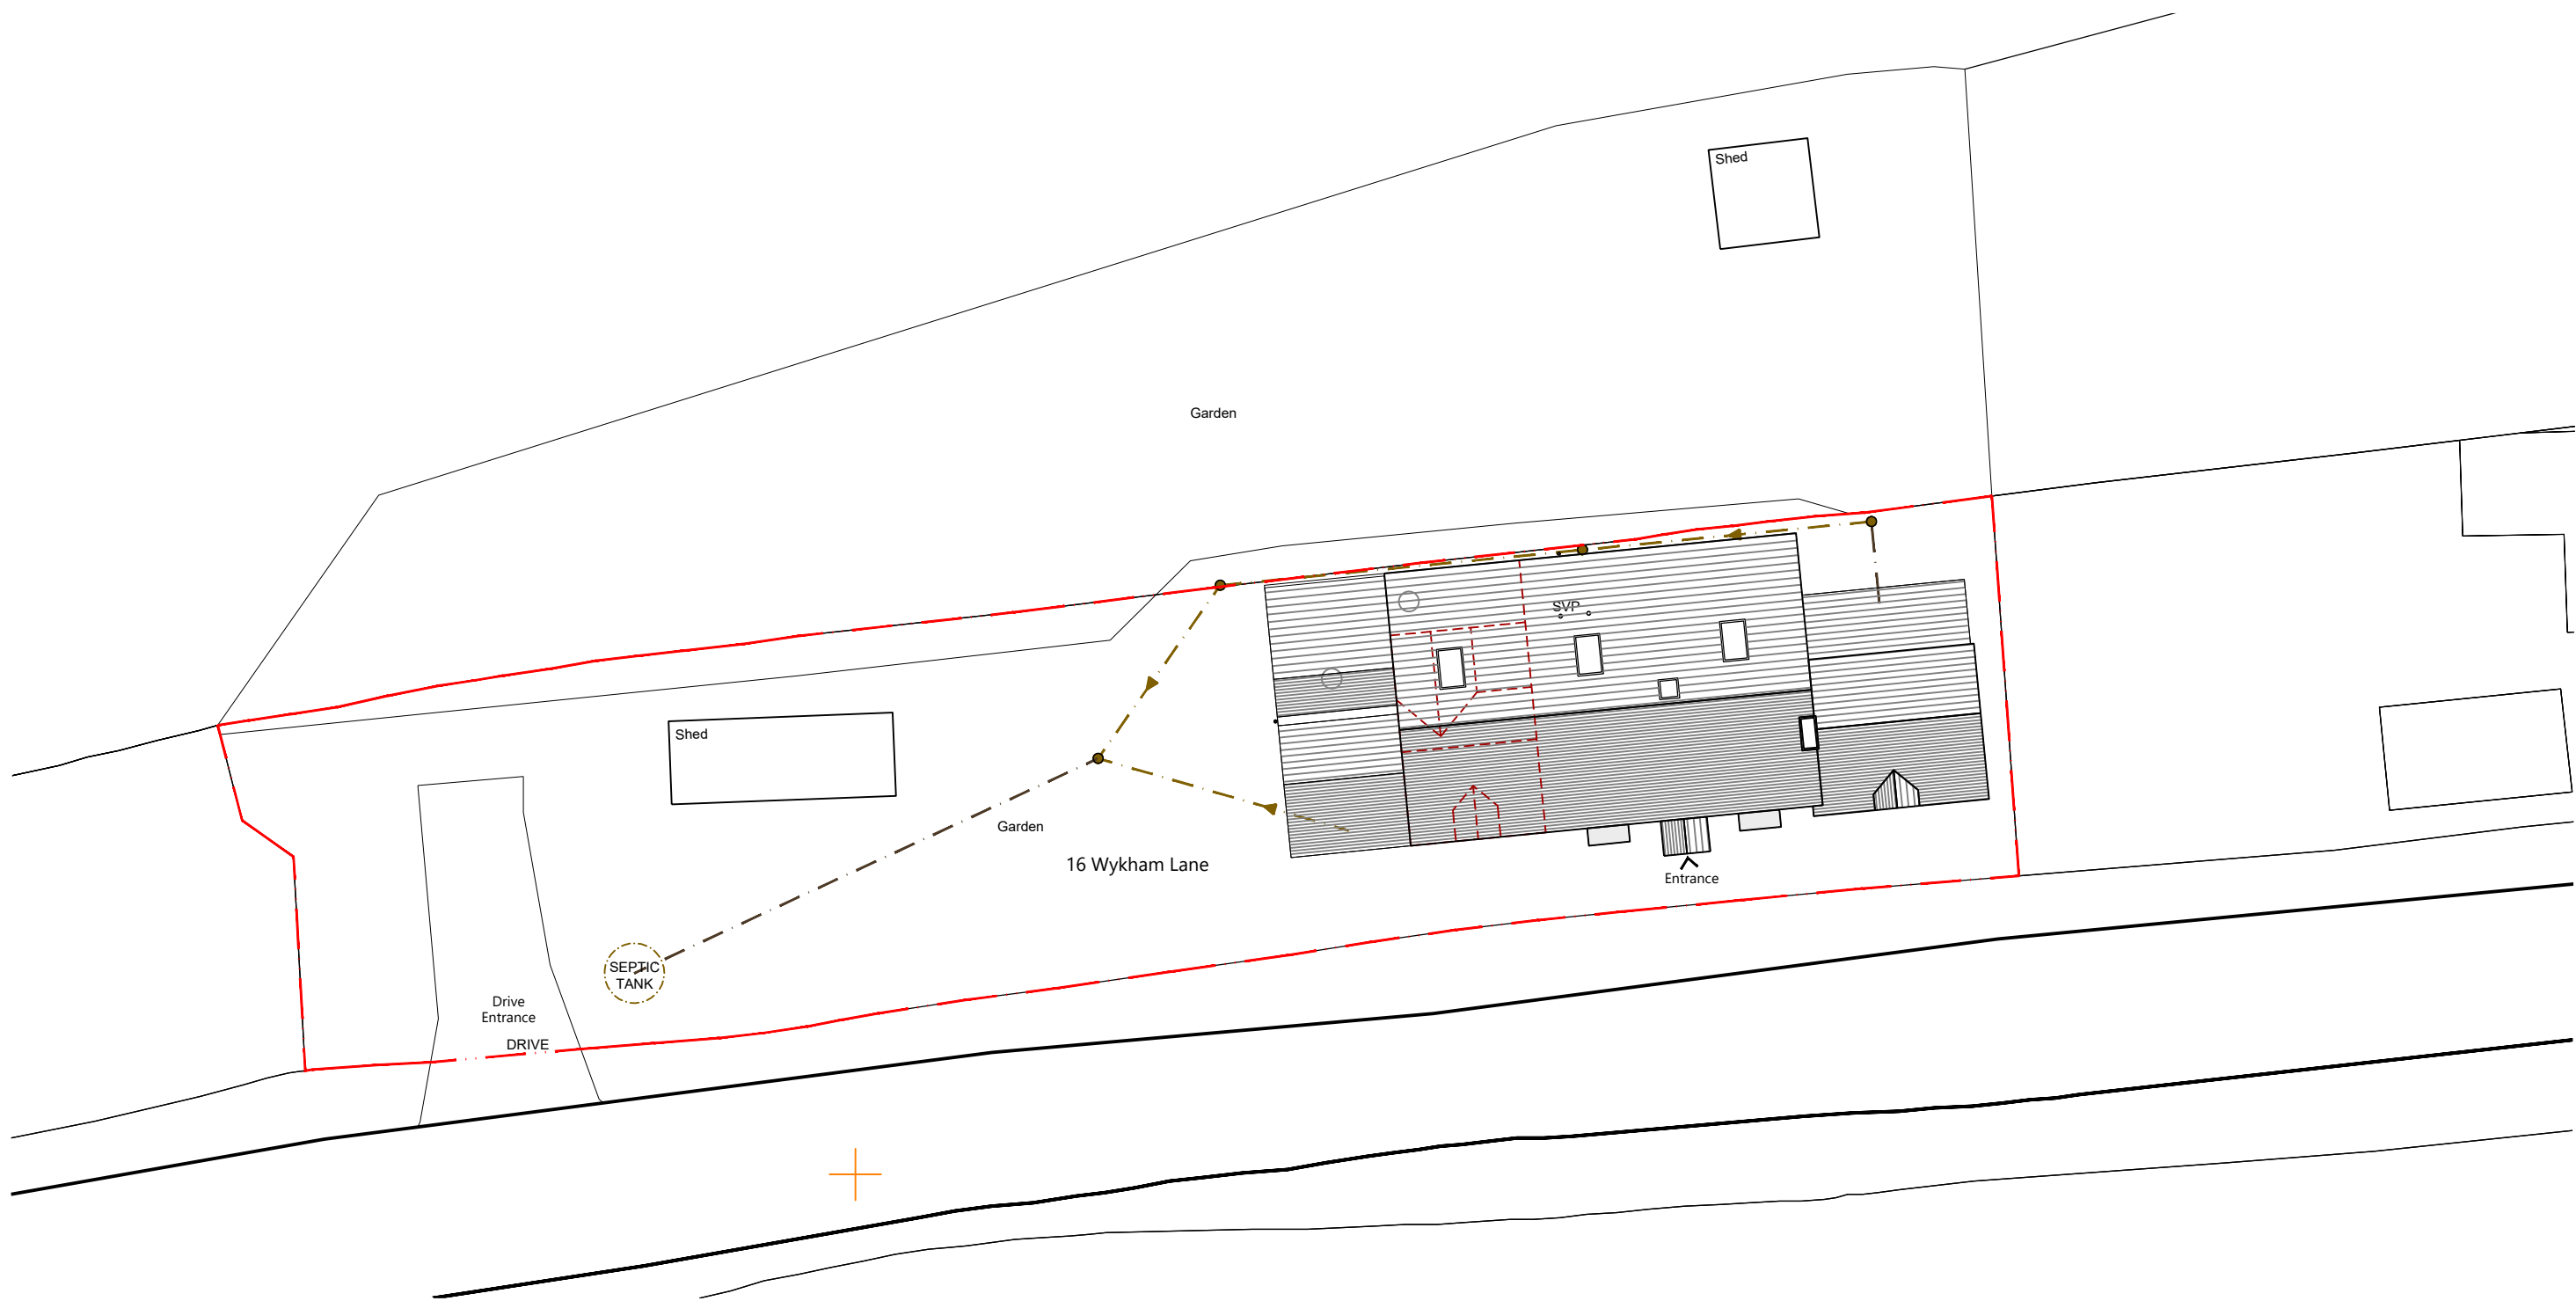

TE Architecture
Architecture & Design

The Studio @
Appletree Cottage
Sibford Gower
Oxfordshire
OX15 5RS

Email: info@tearchitecture.co.uk Tel: 01295 236200 / 07500 465555

Project:
16 Wykham Lane, Bodicote

Drawing Title:
Proposed Block Plan

/	First Issue	27.04.21
Revision	Details	Date

Drawing Scale: 1:200	Paper Size: A3	
Job No: 20_001_	Drawing No: 105	Revision: /