


**FIGURE 2.1
CUMULATIVE SCHEMES PLAN**

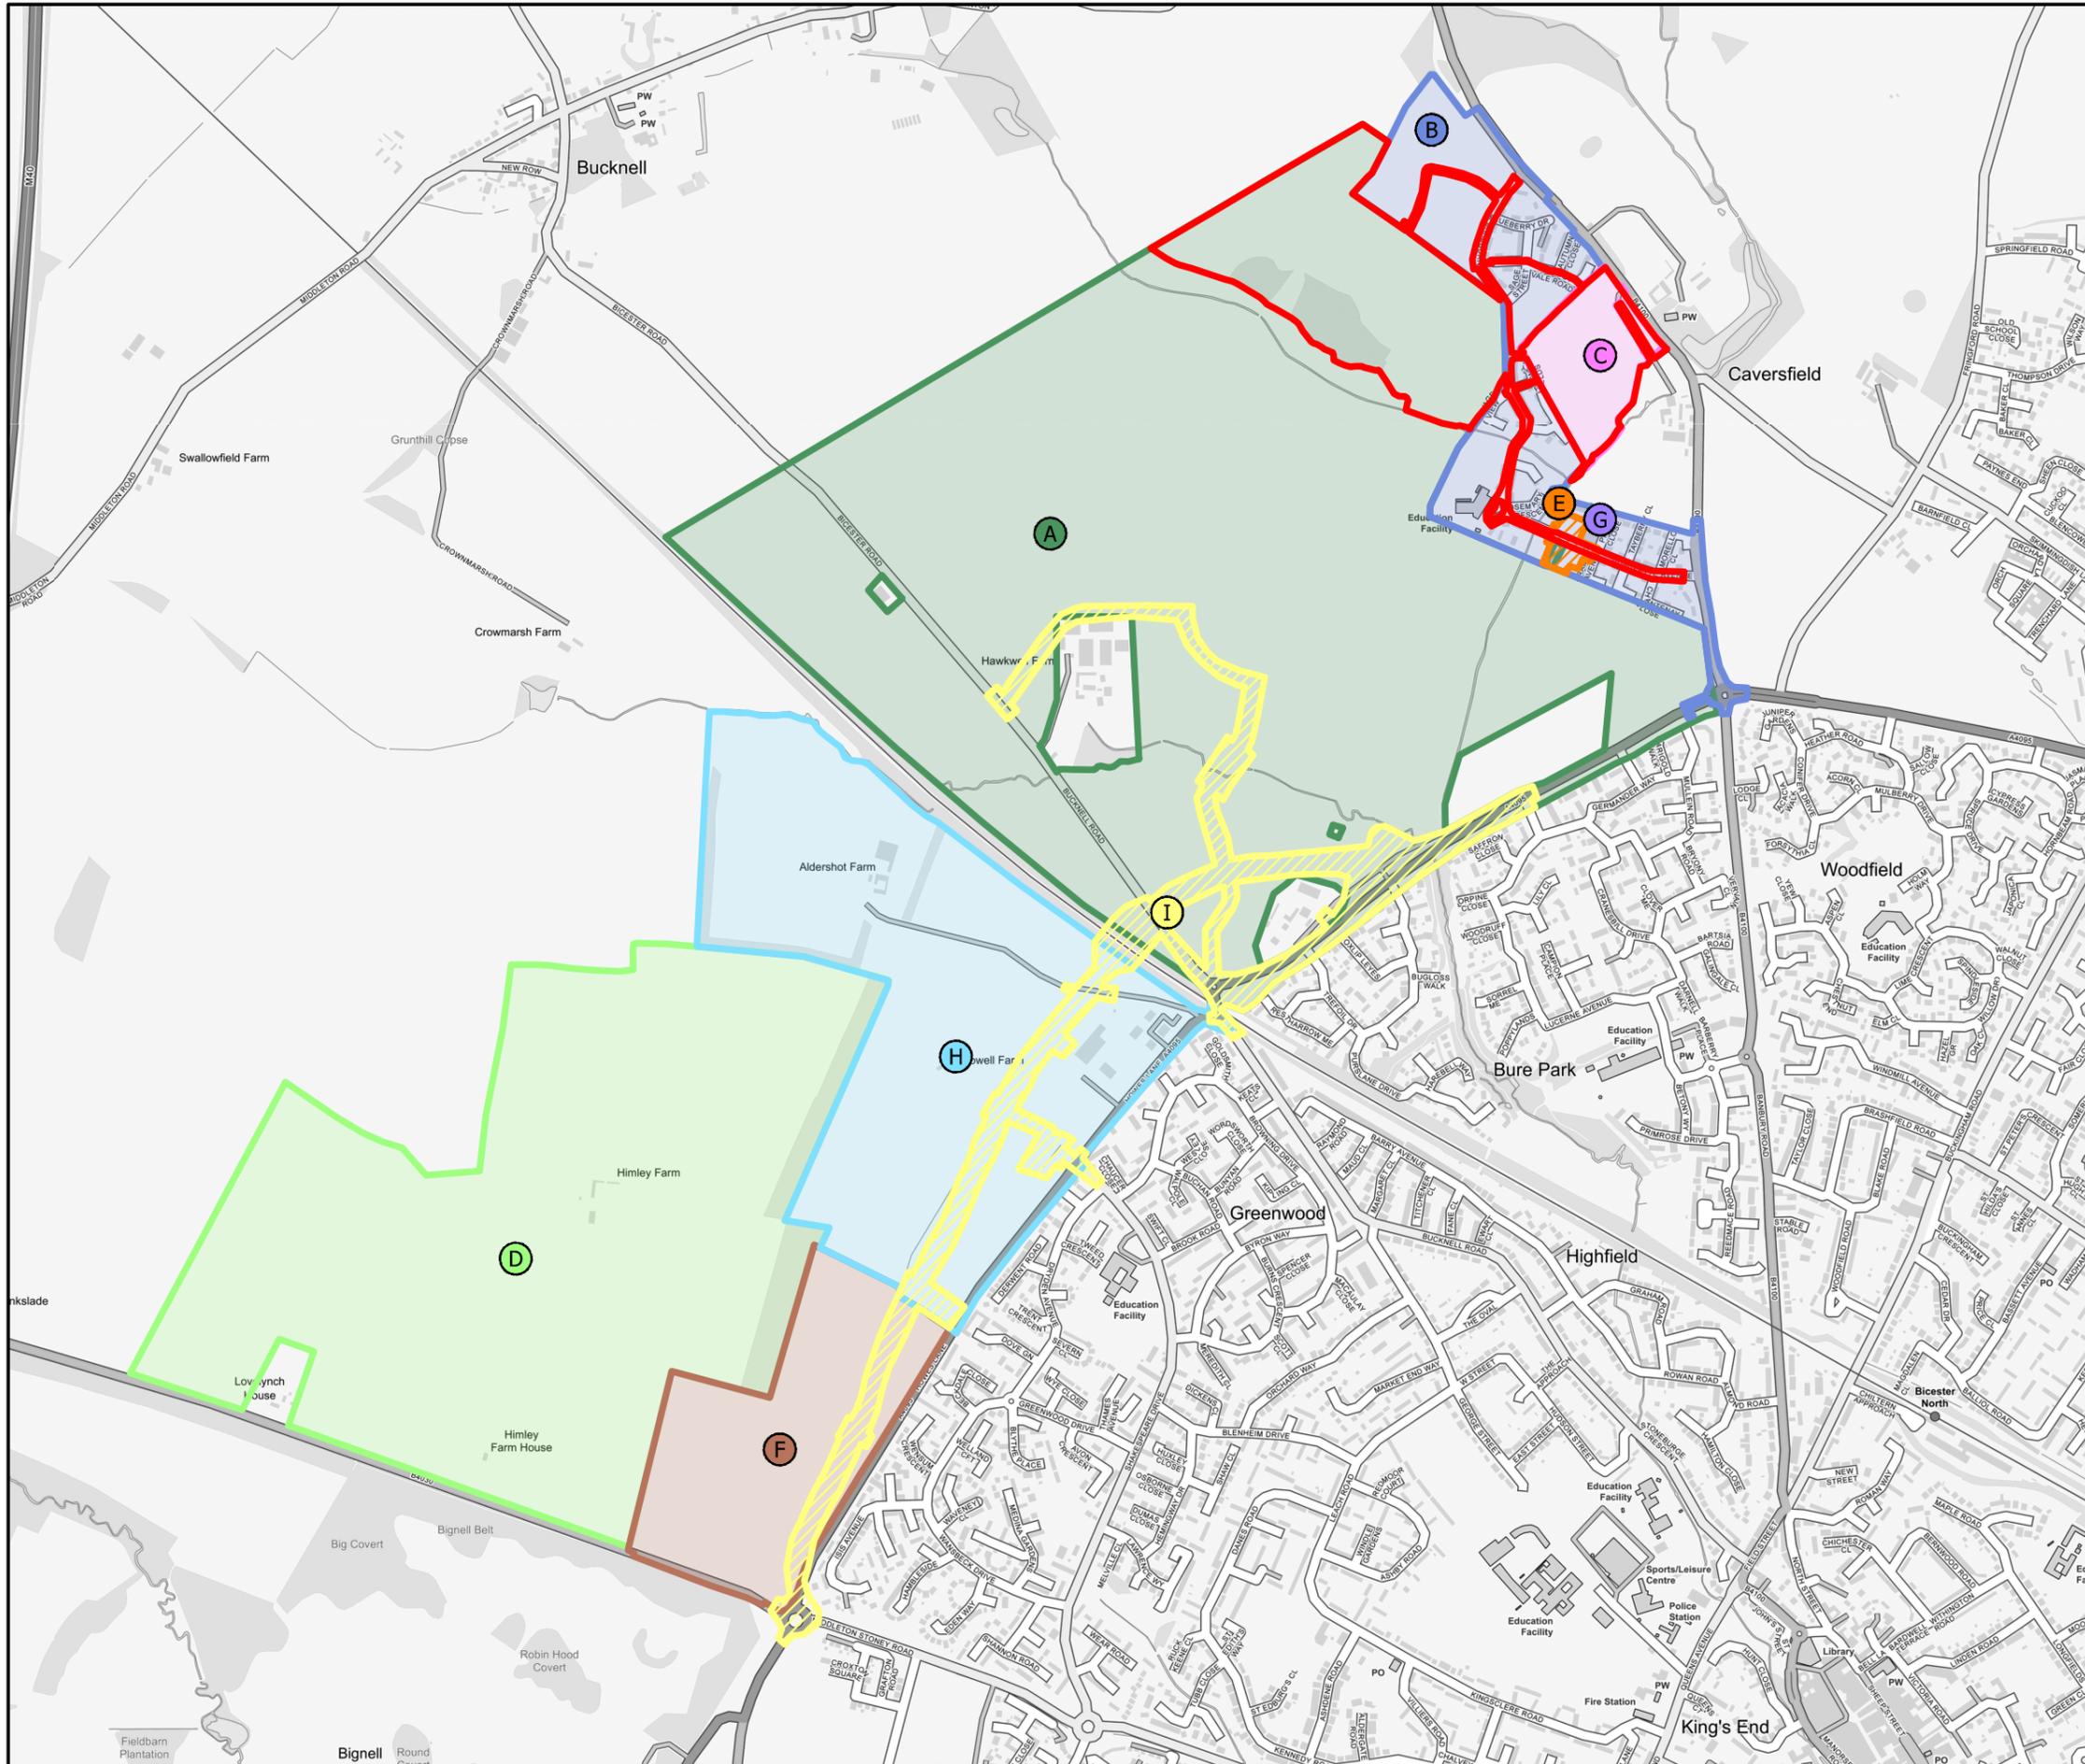

The scaling of this drawing cannot be assured

Revision	Date	Drn	Ckd

LEGEND


-  Site Boundary
-  Bicester Eco Town Exemplar Site Banbury Road B4100 Caversfield (Ref: 14/01384/OUT)
-  Bicester Eco Town Exemplar Site Caversfield Oxfordshire (Ref: 10/01780/HYBRID)
-  Land North And Adjoining Home Farm Banbury Road B4100 Caversfield (Ref: 18/00484/OUT)
-  Proposed Himley Village North West Bicester Middleton Stoney Road Bicester Oxfordshire (Ref: 14/02121/OUT)
-  North and South Arcade At Bicester Eco Town Exemplar Site Charlotte Avenue Bicester (Ref: 15/00760/F)
-  OS Parcel 4200 Adjoining And North East Of A4095 And Adjoining And South West Of Howes Lane Bicester (Ref: 14/01675/OUT)
-  Bicester Eco Town Exemplar Site Phase 2 Charlotte Avenue Bicester (Ref: 19/01036/HYBRID)
-  Land Adj To Bicester Road And South West Of Avonbury Business Park Howes Lane Bicester (Ref: 14/01641/OUT)
-  Proposal for New Highway Aligned With Howes Lane Bicester (Ref: 14/01968/F)



FIGURE 2.1
Project
Land North West of Bicester

Drawing Title
Cumulative Schemes Plan

Date	Scale	Drawn by	Check by
09.02.2021	1:12,500 @A3	GS	JM
Project No	Drawing No	Revision	
31036	BM-E-01	-	

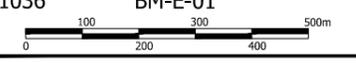

Town Planning • Master Planning & Urban Design • Architecture •
Landscape Planning & Design • Infrastructure & Environmental Planning •
Heritage • Graphic Communication •
Communications & Engagement • Development Economics

bartonwillmore.co.uk 

Offices at Birmingham Bristol Cambridge Cardiff Ebbsfleet Edinburgh Glasgow Leeds London Manchester Newcastle Reading Southampton