



EXTENT OF VISIBILITY
1:1000

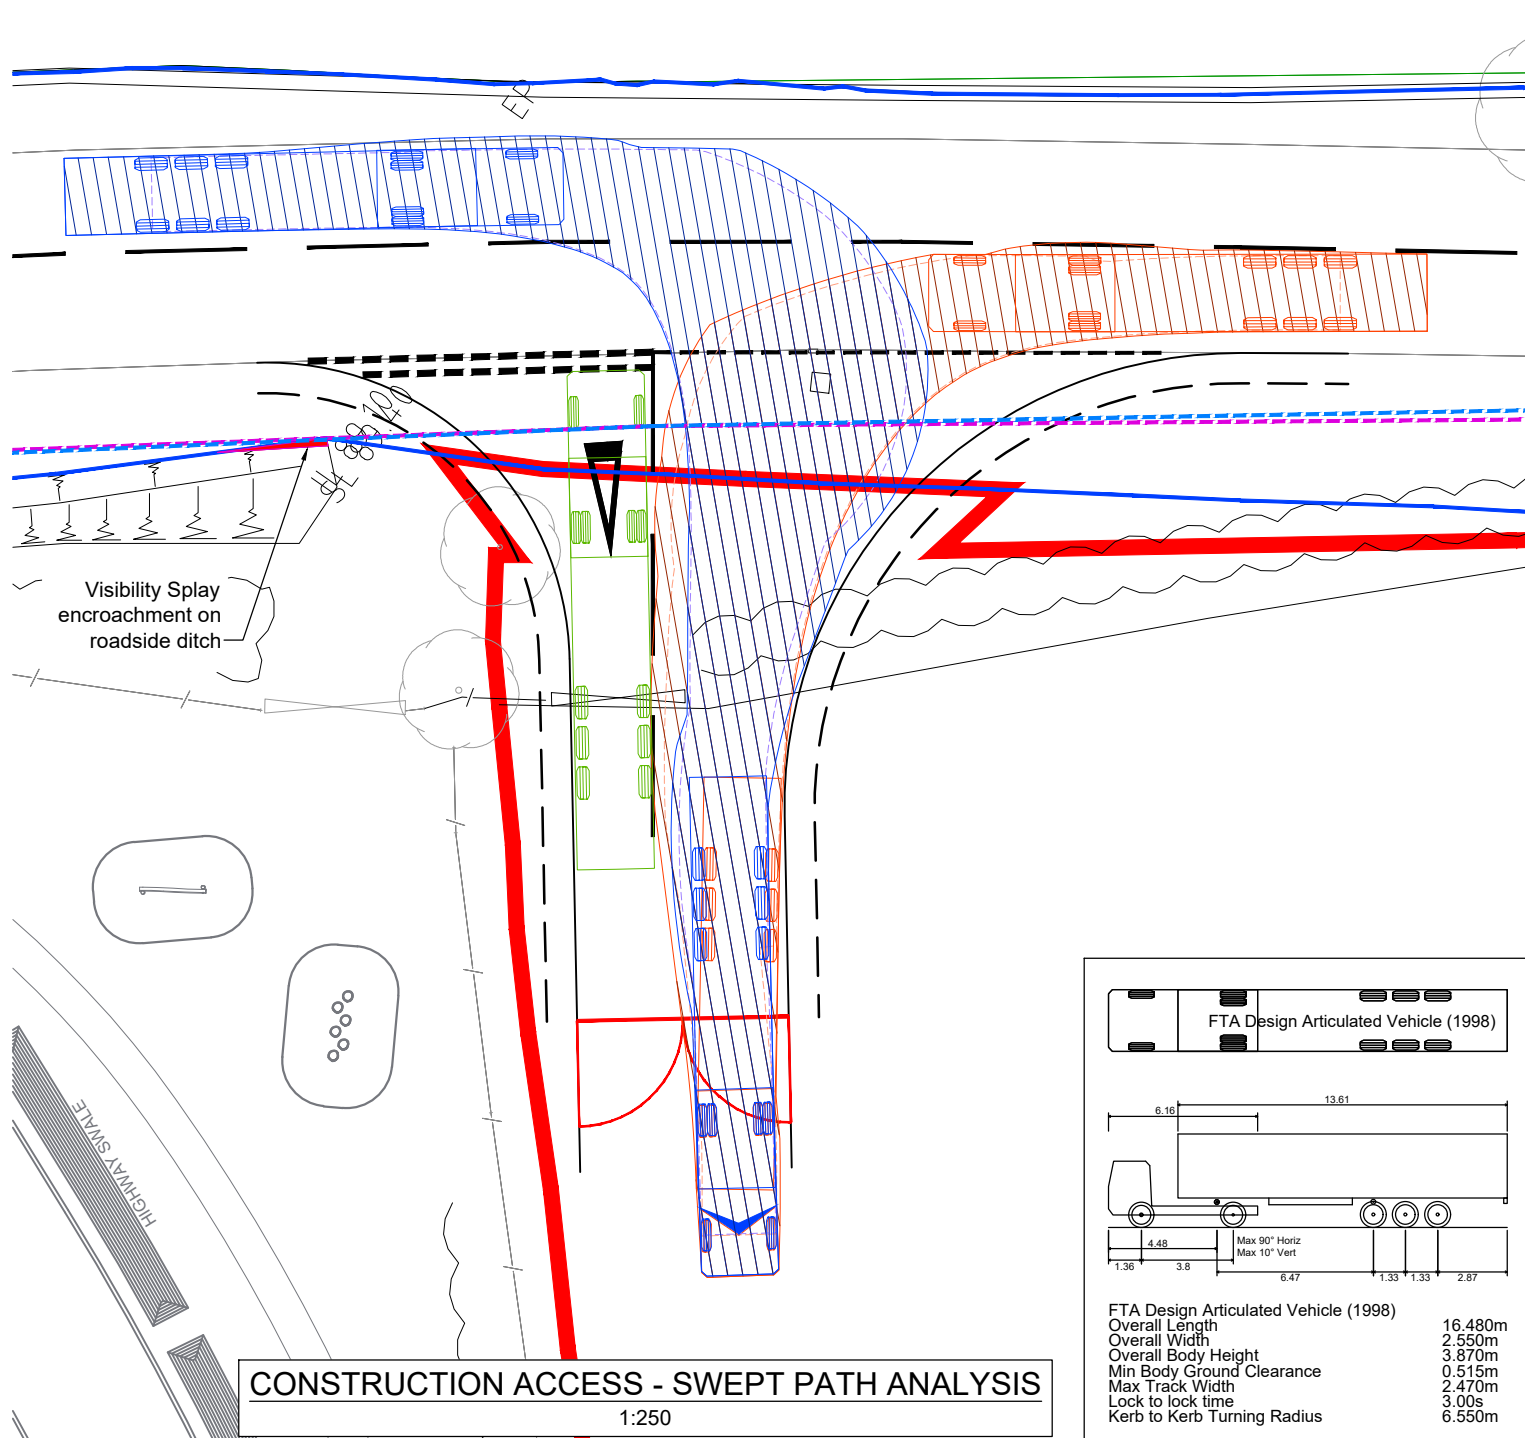

CONSTRUCTION ACCESS - SWEEP PATH ANALYSIS
1:250

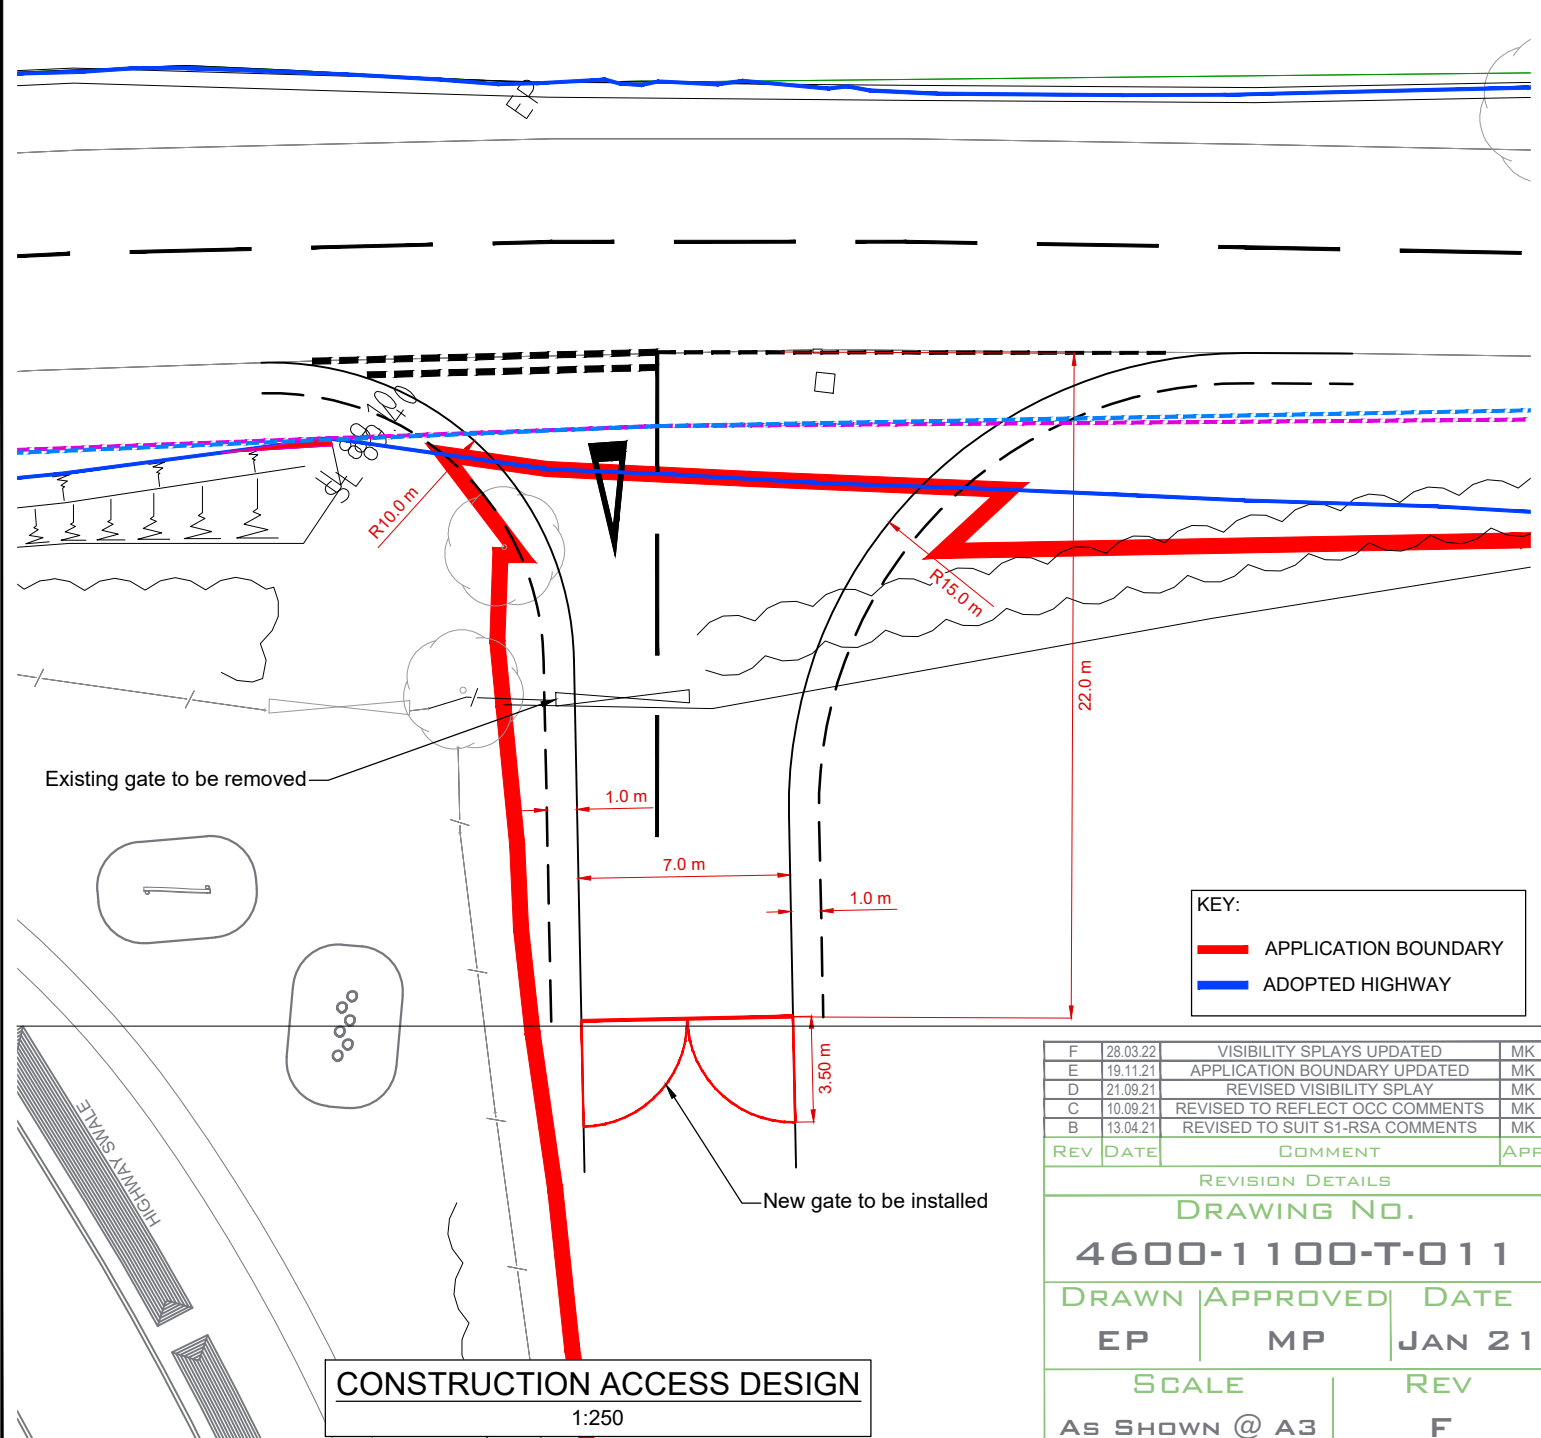

KEY:

- APPLICATION BOUNDARY
- ADOPTED HIGHWAY

REV	DATE	COMMENT	APP
F	28.03.22	VISIBILITY SPLAYS UPDATED	MK
E	19.11.21	APPLICATION BOUNDARY UPDATED	MK
D	21.09.21	REVISED VISIBILITY SPLAY	MK
C	10.09.21	REVISED TO REFLECT OCC COMMENTS	MK
B	13.04.21	REVISED TO SUIT S1-RSA COMMENTS	MK

REVISION DETAILS		
DRAWING No.		
4600-1100-T-011		
DRAWN	APPROVED	DATE
EP	MP	JAN 21
SCALE		REV
AS SHOWN @ A3		F

