


Ordnance Survey, (c) Crown Copyright 2021. All rights reserved. Licence number 100022432

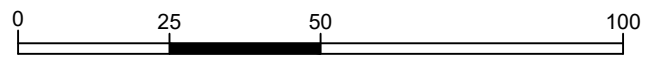

PROJECT
 Dairy Cottage
 Wendlebury
 Bicester
 OX25 2PR

Rev.	Date.	Description.

Scale: 1:1250 @ A3
 Date: APR 2021
 Drawn: SRC
 Job No.: 2109
 Drawing No.: 001



DRAWING TITLE
 LOCATION PLAN

Marlborough House High Street
 Kidlington Oxford OX5 2DN
 t 01865 842922 | f 01865 841004
 design@col-hicks.co.uk

