


Veranda Open Plan to Rear and Side

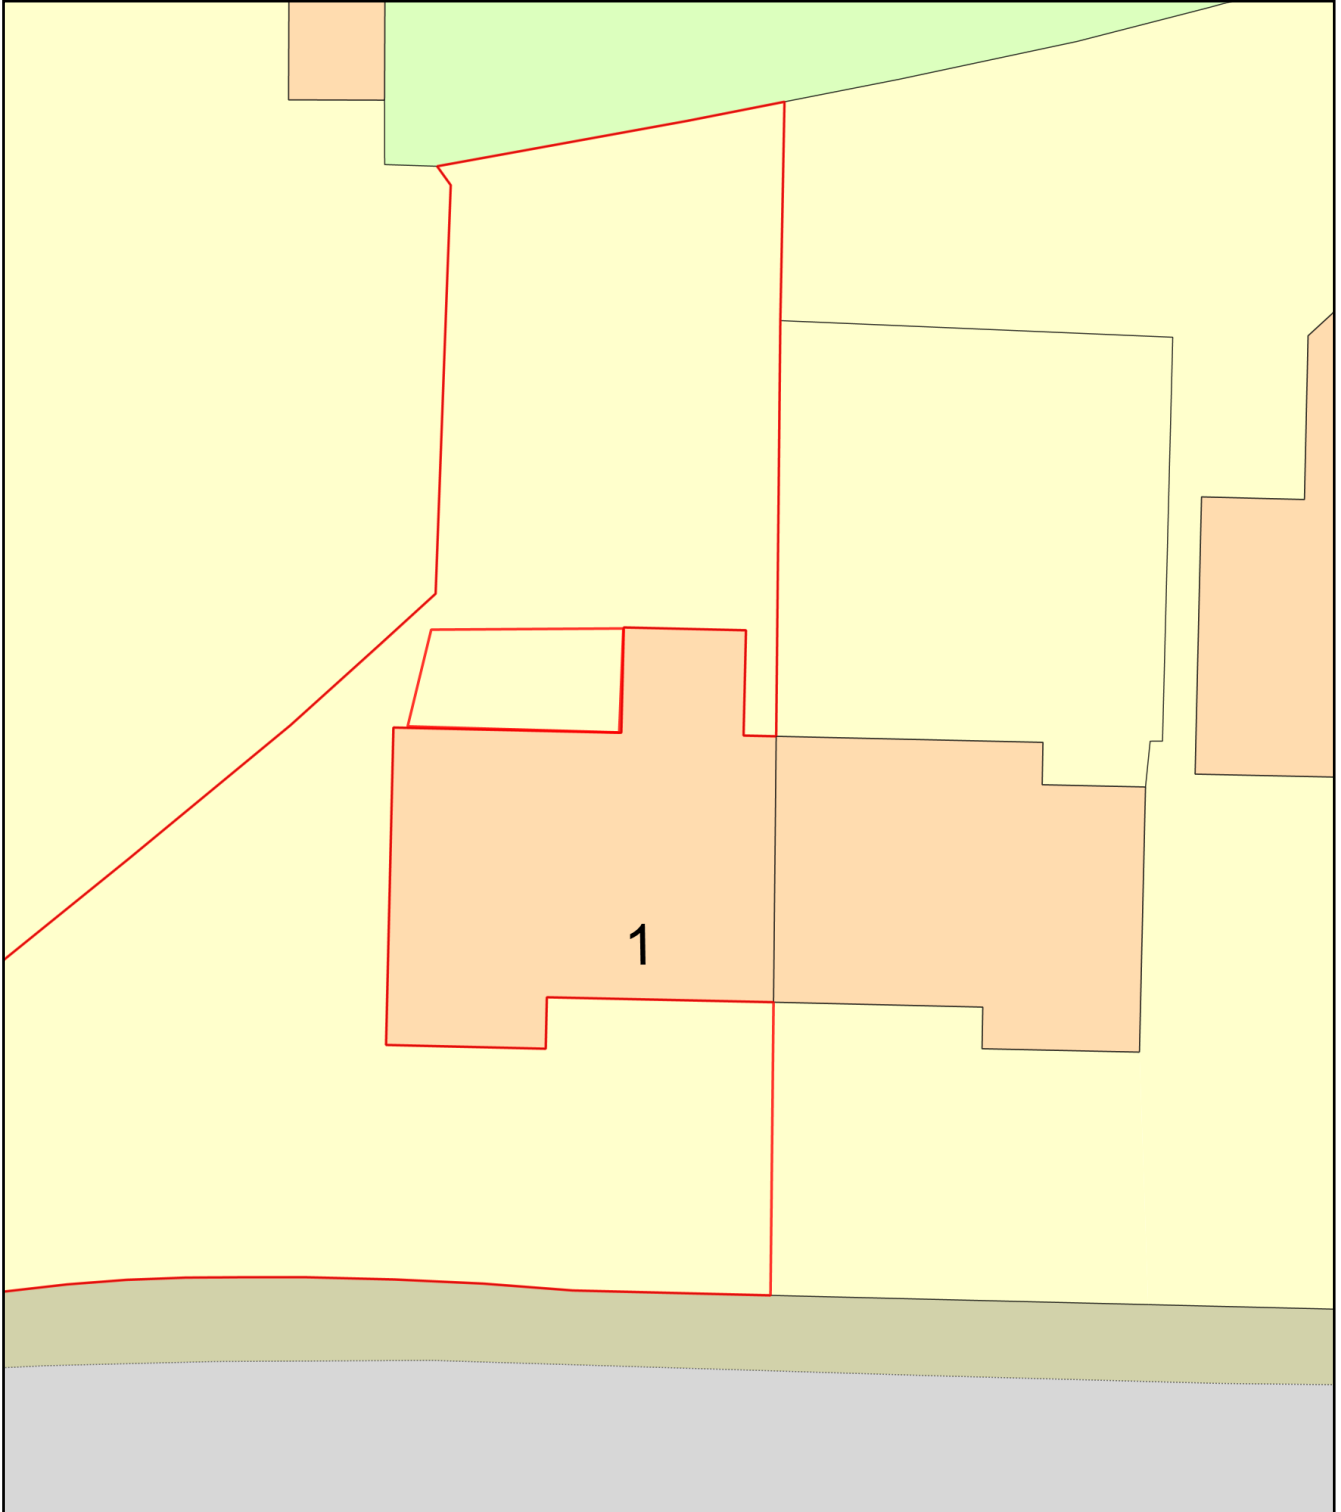

Plan Produced for: John Sutcliffe

Date Produced: 04 May 2021

Plan Reference Number: TQRQM21124201355583

Scale: 1:200 @ A4