
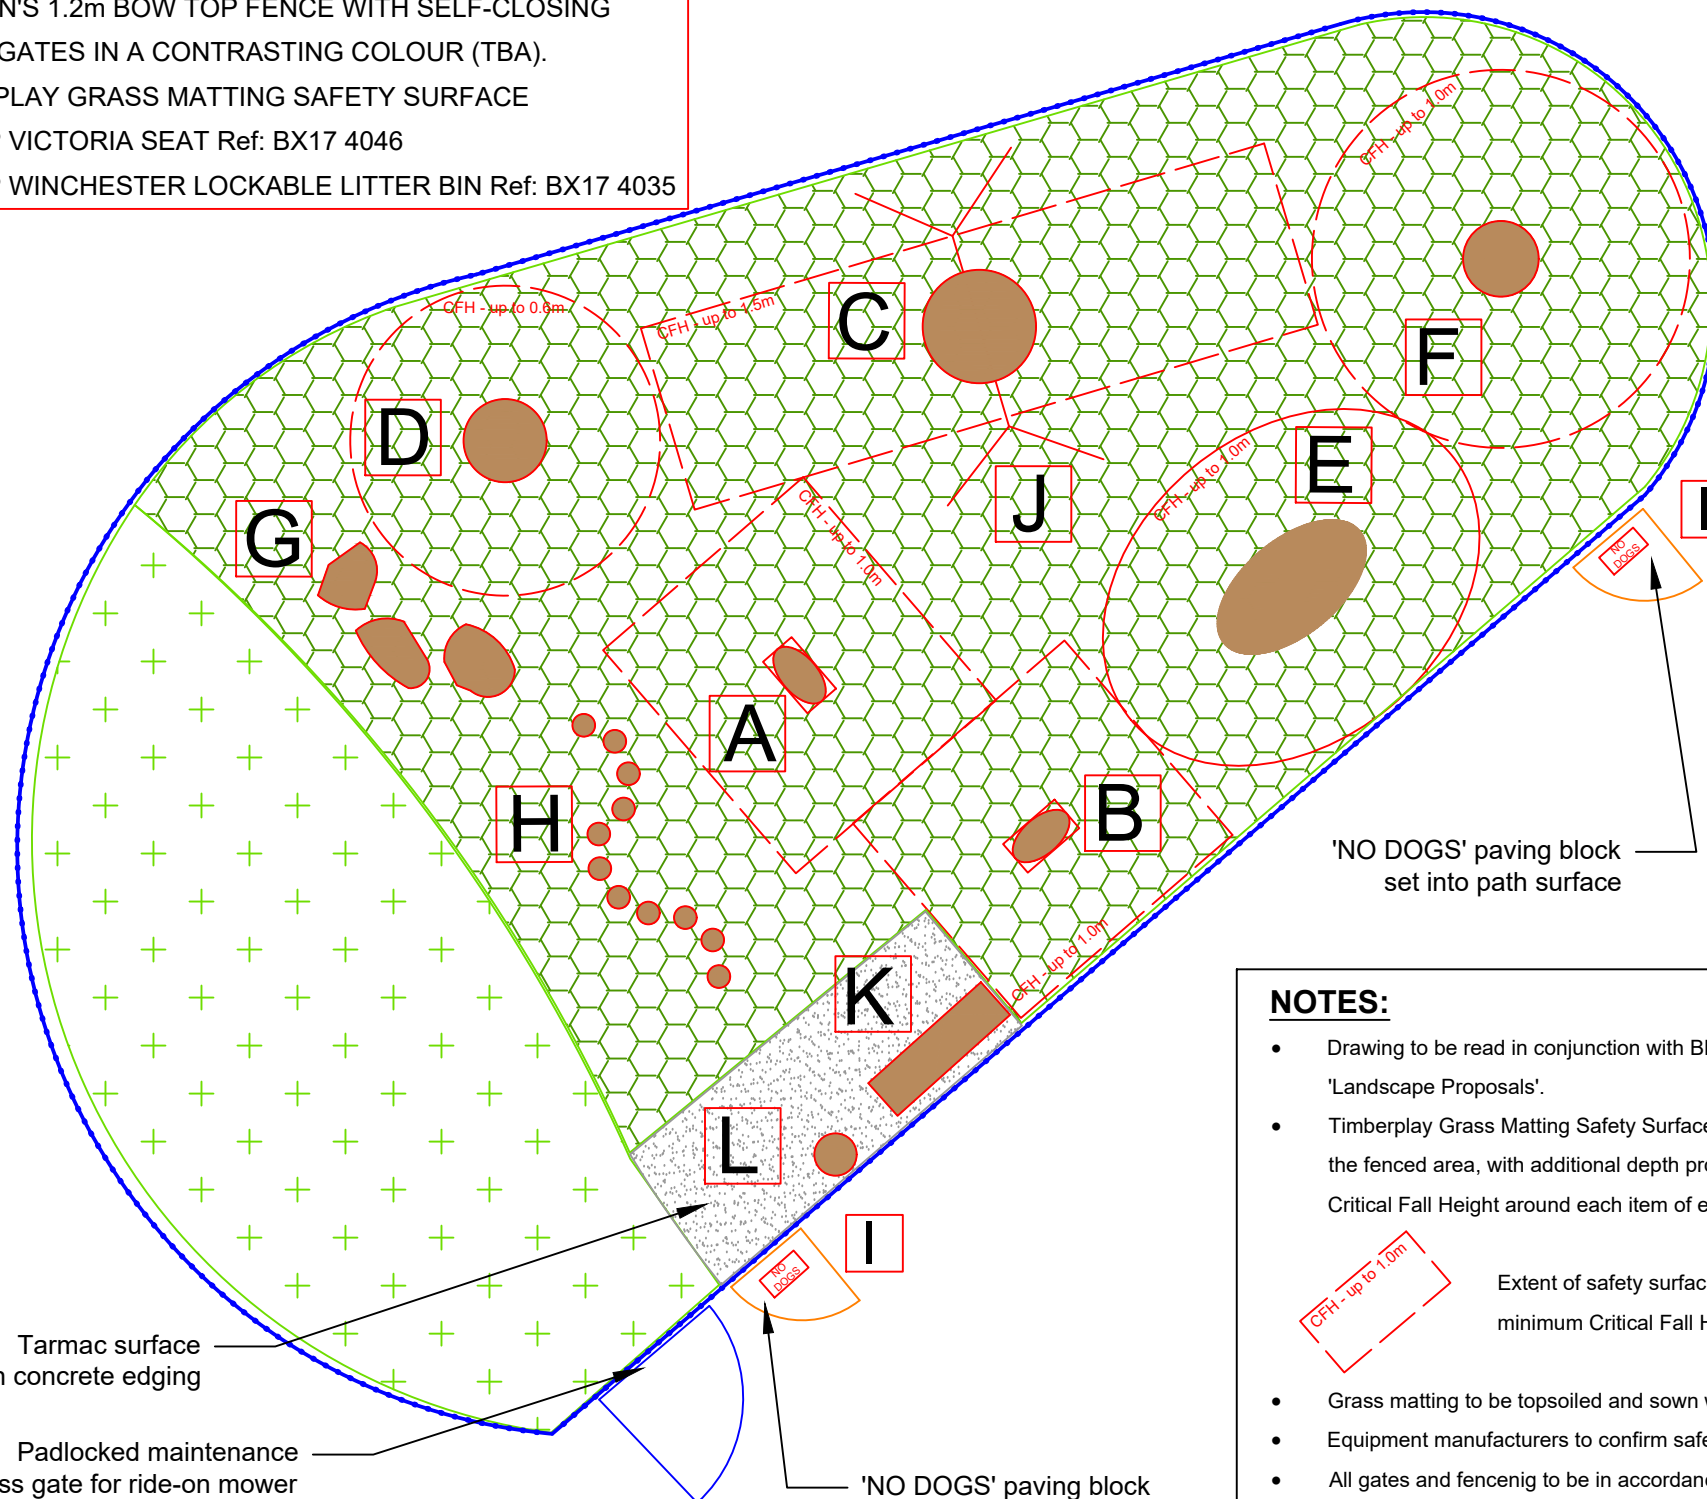


PLAY EQUIPMENT

All formal equipment supplied by Richter Spielgerate (Timberplay) unless stated otherwise

- A WOBBLY WILD BOAR - Ref: 4.24273
- B WOBBLY SHEEP - Ref: 4.24270
- C CRADLE NEST SPECIAL - Ref: 6.14520
- D WOBBLE DISH - Ref: 6.27300
- E TURNTABLE SMALL CAROUSEL - Ref: 6.26501
- F SMALL SEE-SAW - Ref: 6.11700
- G ROCK BOULDERS
- H STEPPING LOGS
- I JACKSON'S 1.2m BOW TOP FENCE WITH SELF-CLOSING SINGLE GATES IN A CONTRASTING COLOUR (TBA).
- J TIMBERPLAY GRASS MATTING SAFETY SURFACE
- K BROXAP VICTORIA SEAT Ref: BX17 4046
- L BROXAP WINCHESTER LOCKABLE LITTER BIN Ref: BX17 4035

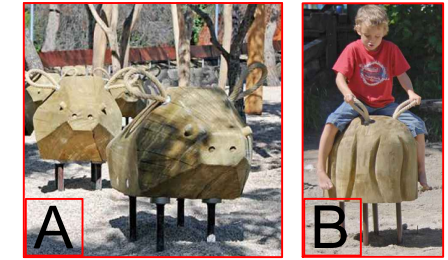

'NO DOGS' paving block set into path surface

Tarmac surface with concrete edging
Padlocked maintenance access gate for ride-on mower

'NO DOGS' paving block set into path surface

NOTES:

- Drawing to be read in conjunction with BDA Drawing No. 1046-01F 'Landscape Proposals'.
- Timberplay Grass Matting Safety Surface to be provided within the whole of the fenced area, with additional depth provided as necessary to comply with Critical Fall Height around each item of equipment as shown.

Extent of safety surfacing with minimum Critical Fall Height (CFH)

- Grass matting to be topsoiled and sown with Germinal A19 Mix.
- Equipment manufacturers to confirm safety zones prior to installation.
- All gates and fencing to be in accordance with BS EN 1176.

C 17-05-22 Revs. to L.A. comment JB
 B 08-02-22 Rev. to client comment JB
 A 07-02-22 Minor rev. to CFH area JB

Rev.	Date	Amendment	Drawn	Checked
			JB	JB

Client / Project
 OXFORD ROAD, BODICOTE, BANBURY
 Drawing Title
 PLAY AREA PROPOSALS

Scale	Date	Drawn	Checked
1:100@ A3 SIZE	20-01-22	JB	JB

Drawing No.
1046-03C

BRIDGES DESIGN ASSOCIATES
 LANDSCAPE ARCHITECTURE • ENVIRONMENTAL PLANNING
 50 Ridgeway Road, Long Ashton, Bristol BS41 9ES
 Tel:01275 393450 Fax:01275 394776 E-mail:mail@bridgesdesign.co.uk