


This drawing has been produced by mode transport planning. No responsibility will be accepted for the use of this drawing in any other project. DO NOT SCALE OFF THIS DRAWING.

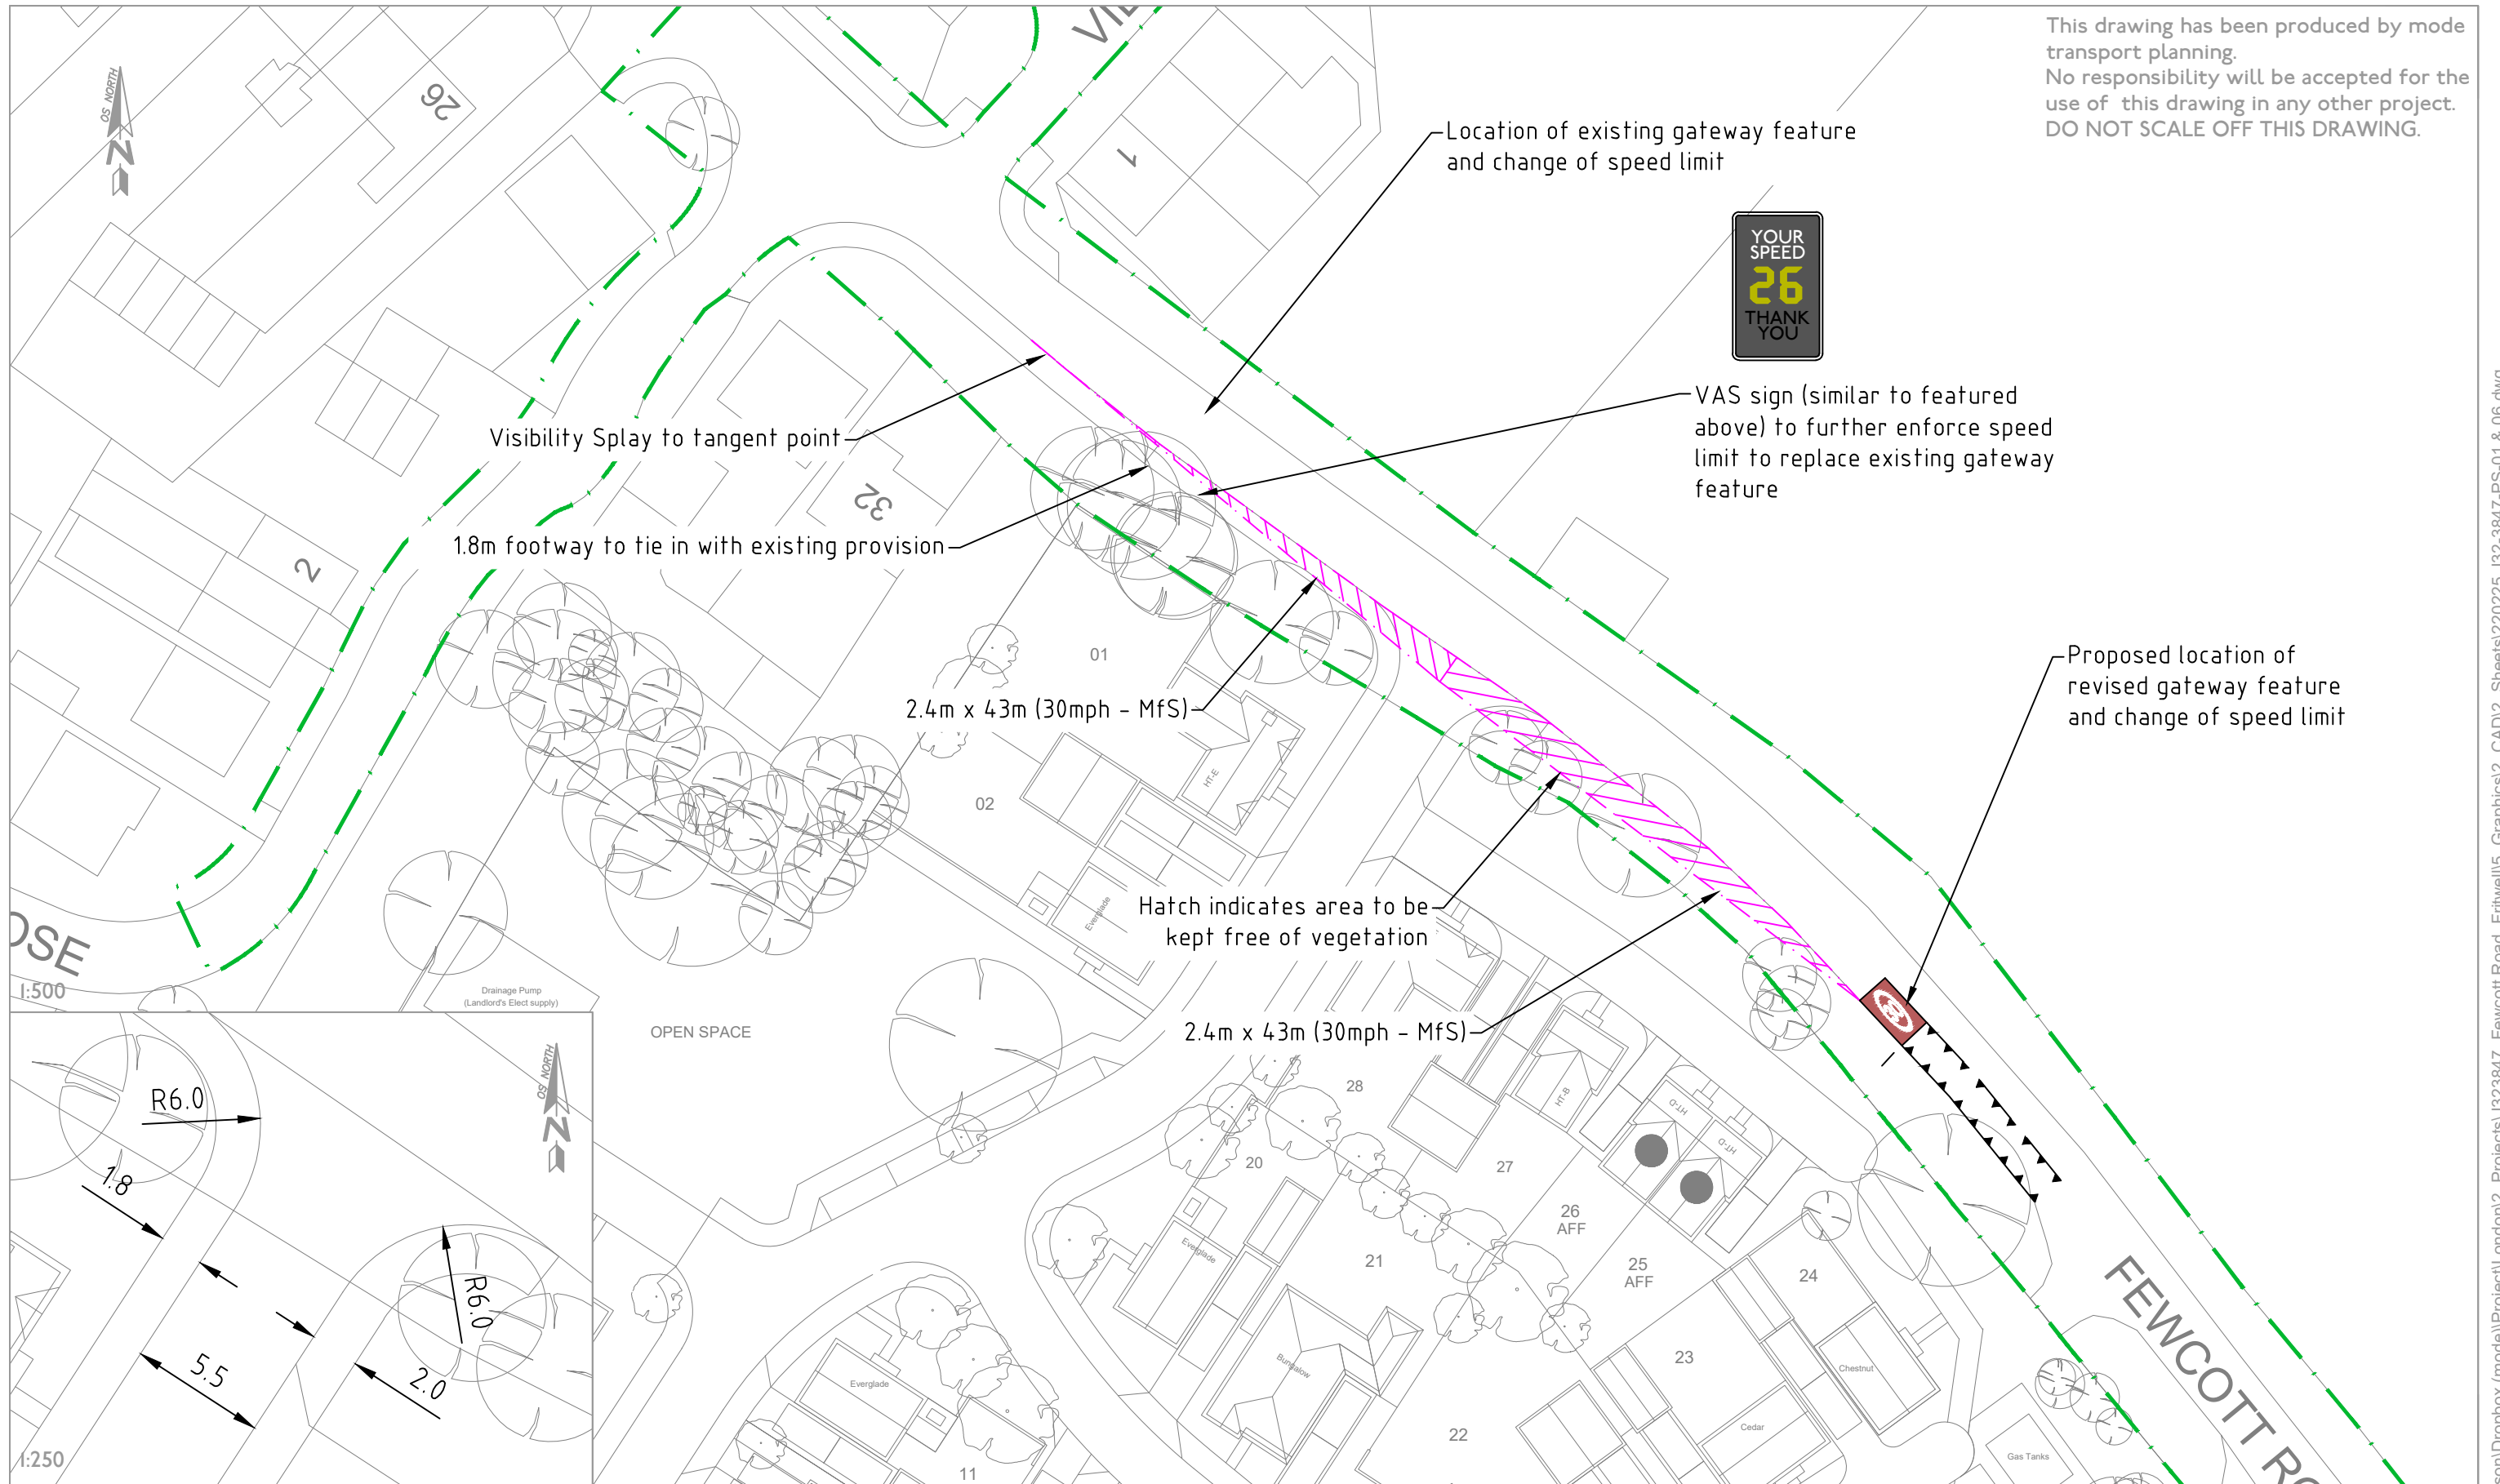

drawing title	
Indicative Access Scheme	
Extent of Highway Boundary	
Visibility Splay (MfS - 30mph)	
ON193365	
ON141263	

client	CALA Homes Ltd
job title	Fewcott Road, Fritwell

mode transport planning
 LABS Atrium
 Stables Market
 Chalk Farm Road
 London
 NW1 8AH
 t 020 7293 021
 e info@modetransport.co.uk
 w www.modetransport.co.uk

scale	Varies@A3
drawn	jwm
checked	bdf
created	Oct '18

rev	date	remarks
K	25-02-22	Amended
J	20-04-21	Amended
I	24-02-21	Amended
H	19-02-21	Amended
G	08-01-21	Amended
F	18-09-19	Amended
E	06-08-19	Amended
D	27-06-19	Amended
C	11-06-19	Amended
B	31-10-18	Amended

drawing no.
J32-3847-PS-001