


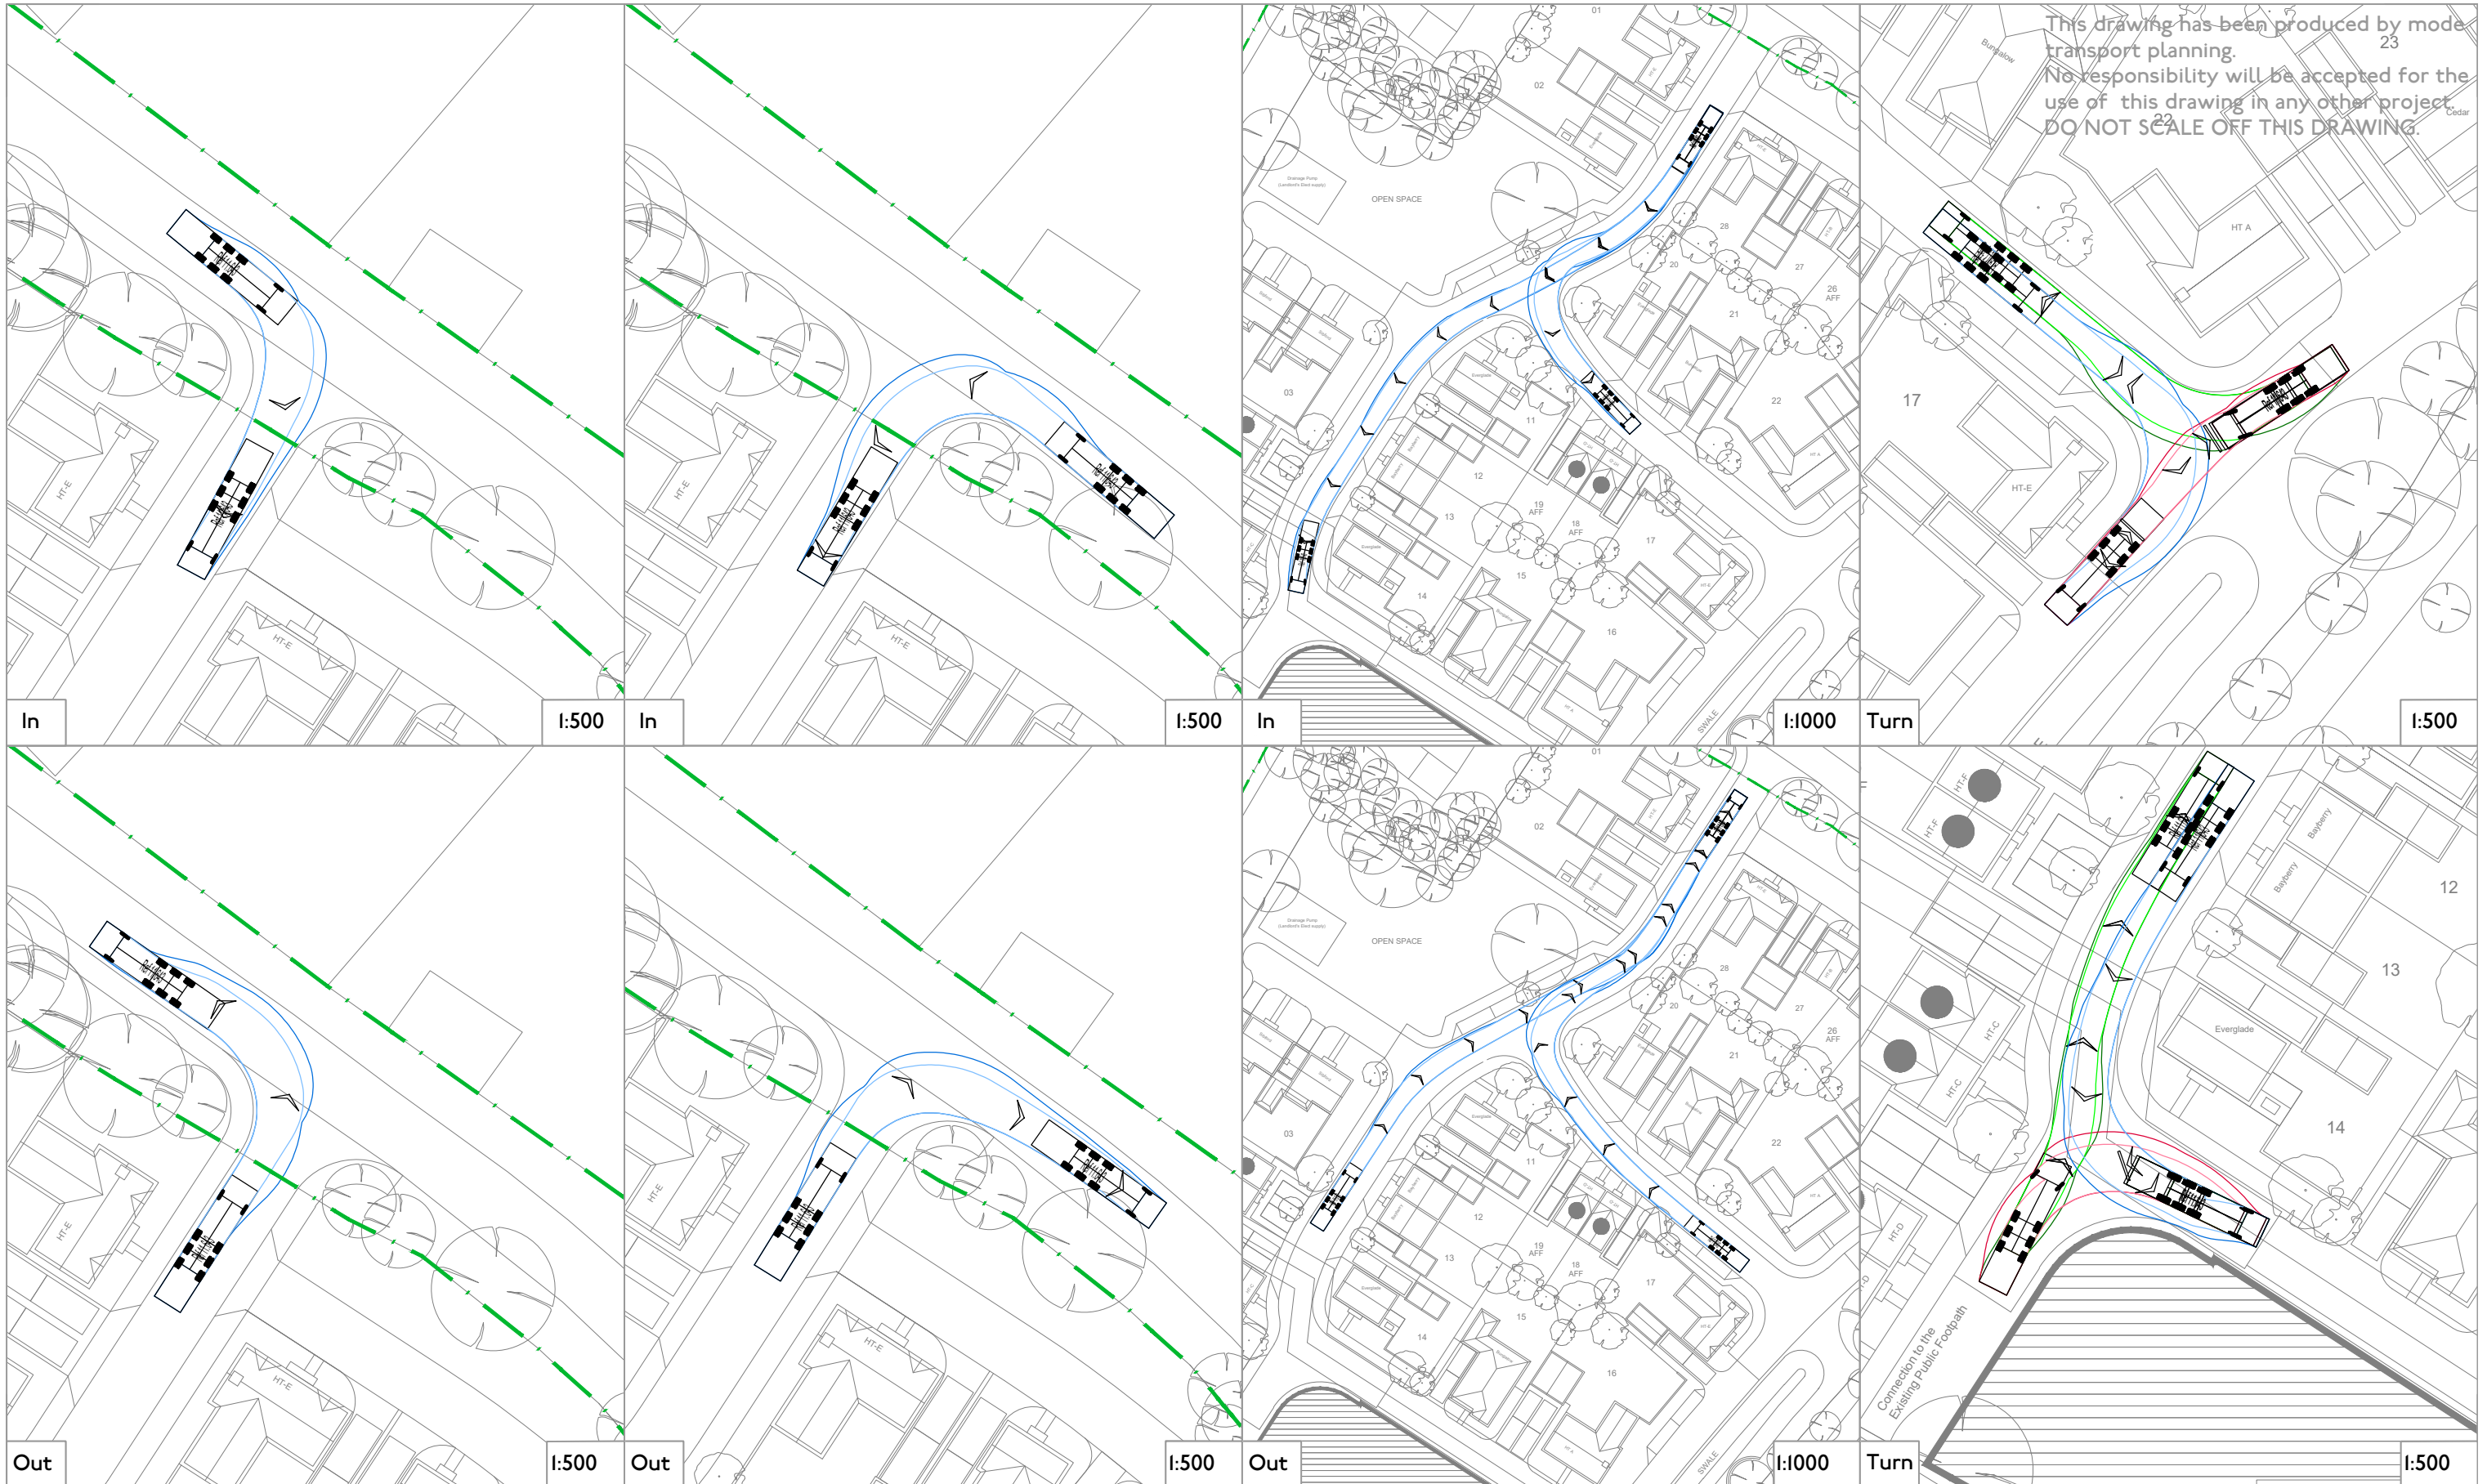




This drawing has been produced by mode transport planning. No responsibility will be accepted for the use of this drawing in any other project. DO NOT SCALE OFF THIS DRAWING.



drawing title
 **Swept Path Analysis**

Extent of Highway Boundary   

ON193365
ON141263

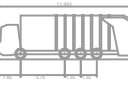

Oxfordshire Design Vehicle 11.6m
 Overall Length 11.643m
 Overall Width 2.500m
 Overall Profile Height 3.251m
 Overall Ground Clearance 0.344m
 Track Width 2.500m
 Lock to lock time 4.92s
 Wall to Wall Turning Radius 11.250m

client
 CALA Homes Ltd

job title
 Fewcott Road,
 Fritwell

mode transport planning
 LABS Atrium
 Stables Market
 Chalk Farm Road
 London
 NW1 8AH

mode
 transport planning

t 020 7293 021
 e info@modetransport.co.uk
 w www.modetransport.co.uk

scale
 Varies@A3

drawn
 kb

checked
 mf

created
 Nov '18

G F E D C B A
 25-02-22
 02-02-22
 19-02-21
 08-01-21
 18-09-19
 26-07-19
 08-11-18

Amended
 Amended
 Amended
 Amended
 Amended
 Issued

drawing no.
 J32-3847-PS-006