



Application Site Boundary
(2.99 Acres /
1.21 Hectares)

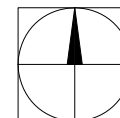

0 12.5 25 37.5 50 62.5m
SCALE 1:1250

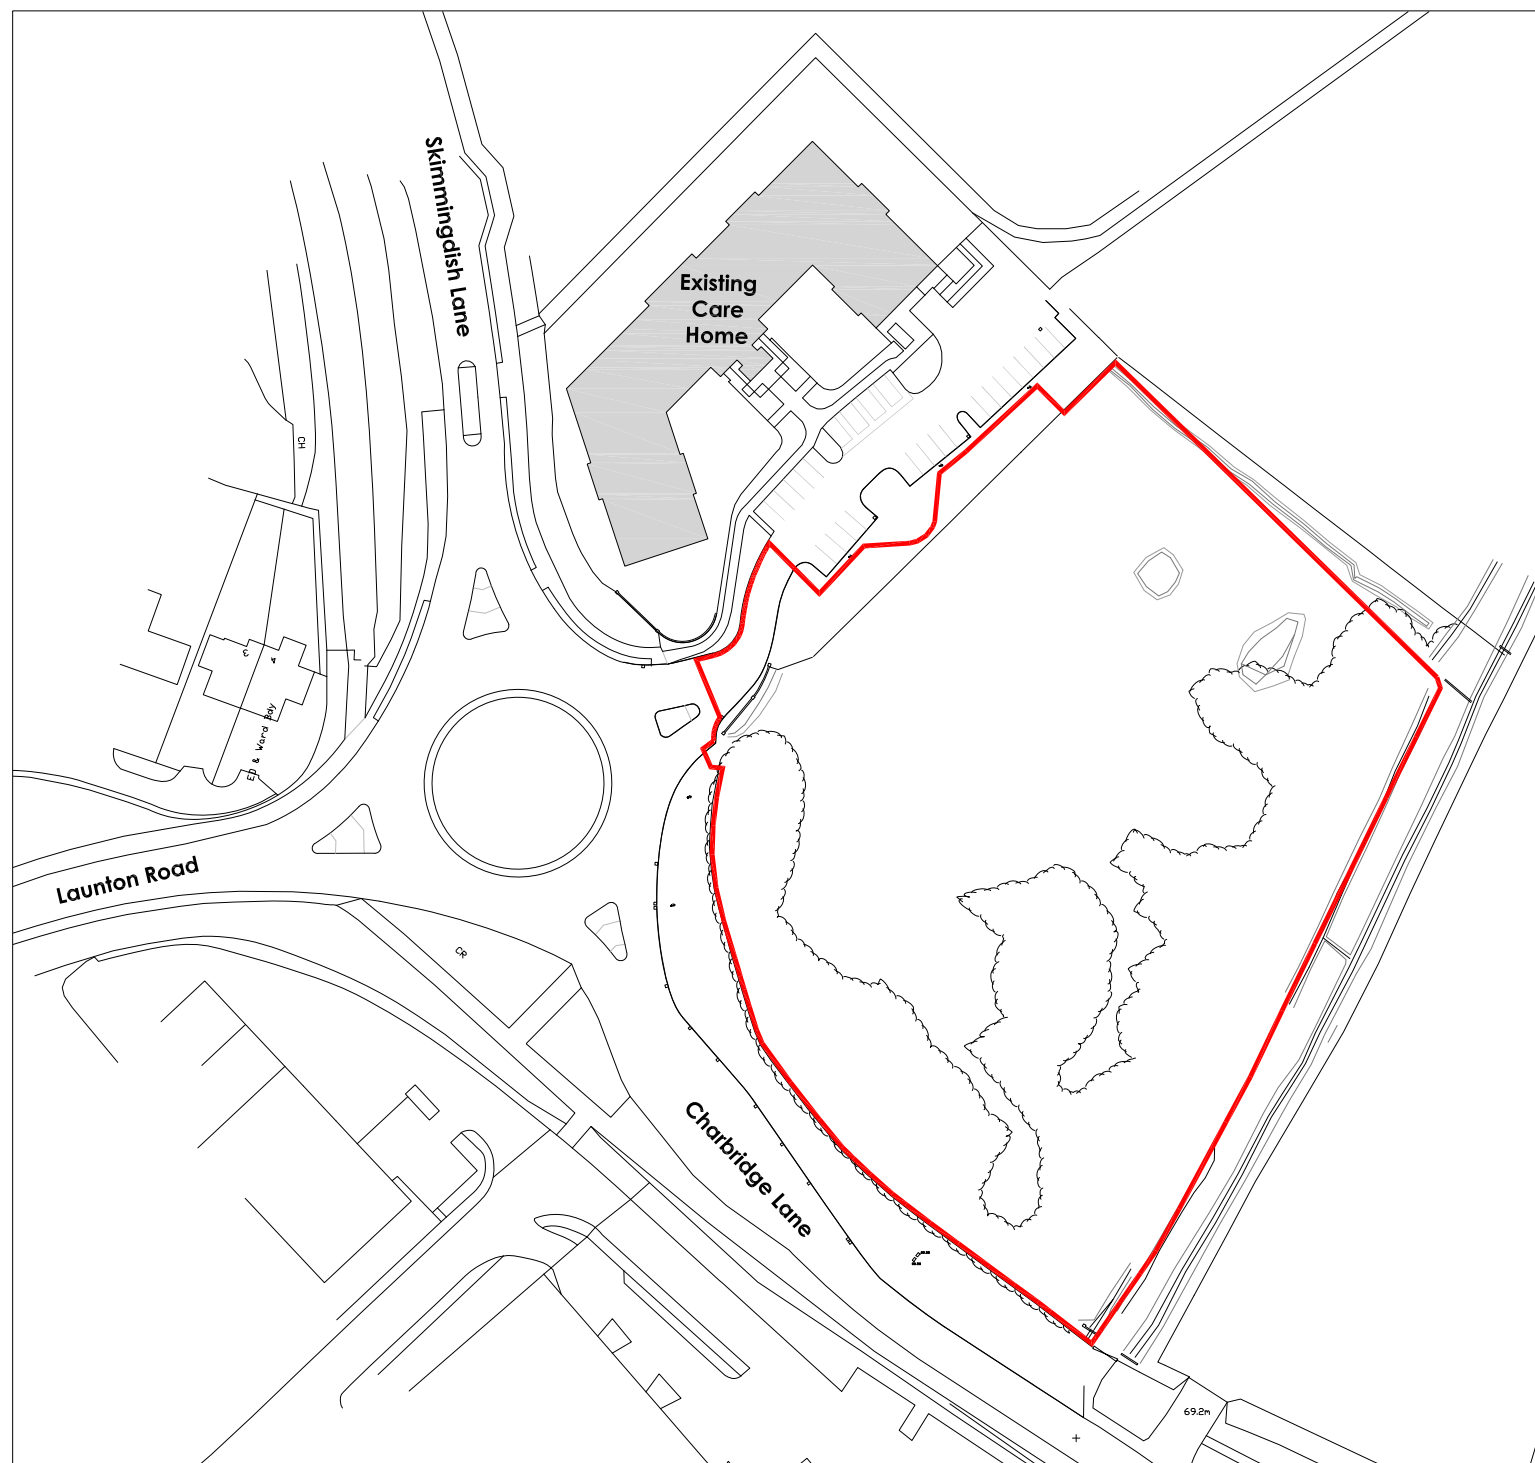

| D | 08.03.2023 | Red line increased | JAI | JMR |
|-----|------------|---------------------|--------|---------|
| C | 28.05.2021 | Road names changed | JAI | JMR |
| B | 28.05.2021 | Red line area added | JAI | JMR |
| A | 28.05.2021 | Red line amended | JAI | JMR |
| Rev | Date | Description | Rev By | Chkd By |

| | | | | |
|---------------|---|--------------|---------|-------------|
| Project Title | Proposed Development | | | |
| | Skimmingdish Lane Bicester OX26 5AF | | | |
| Client | Created Life Three Bicester Ltd | | | |
| Status | Planning | | | |
| Scale | 1:1250 | Drawing Size | A4 | |
| Date | 18/05/2021 | Drawn By | James I | Chkd by JMR |
| Drawing Title | Location Plan | | | |
| Job-Dwg No | 15987-100 | | | Rev D |

- ☒ 2 St. Johns North,
Watfield, WF1 3QA
t. 01924 291800
- ☐ Carvers Warehouse, 77 Dale Street,
Manchester, M1 2HG
t. 0161 2388555
- ☐ The Old Rectory, 79 High Street,
Newport Pagnell, MK16 8AB
t. 01908 211577
- ☐ 101 London Road,
Reading, RG1 5BY
t. 0118 9507700
- ☐ 10 Gees Court, St Christophers Place,
London, W1U 1JJ
t. 0207 4091215

**THE
HARRIS
PARTNERSHIP**
ARCHITECTS
www.harrispartnership.com