




Datum: 105.00m
Elevation 1.

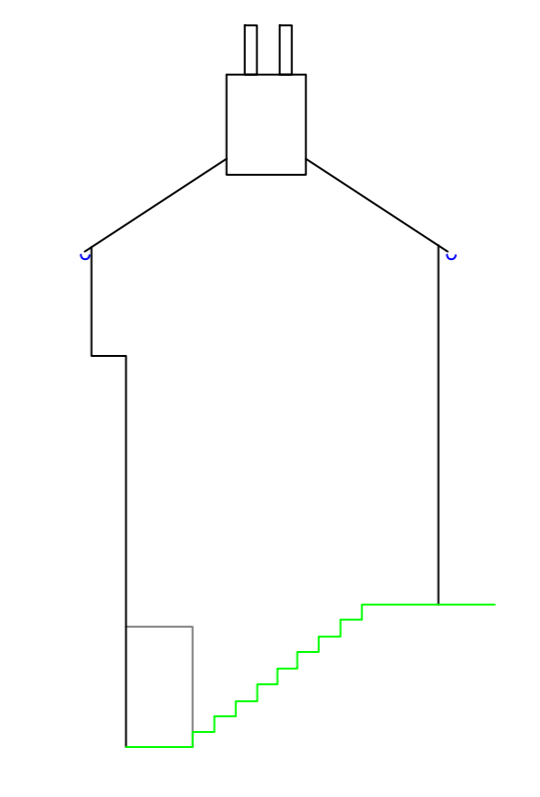


Datum: 105.00m
Elevation 2.

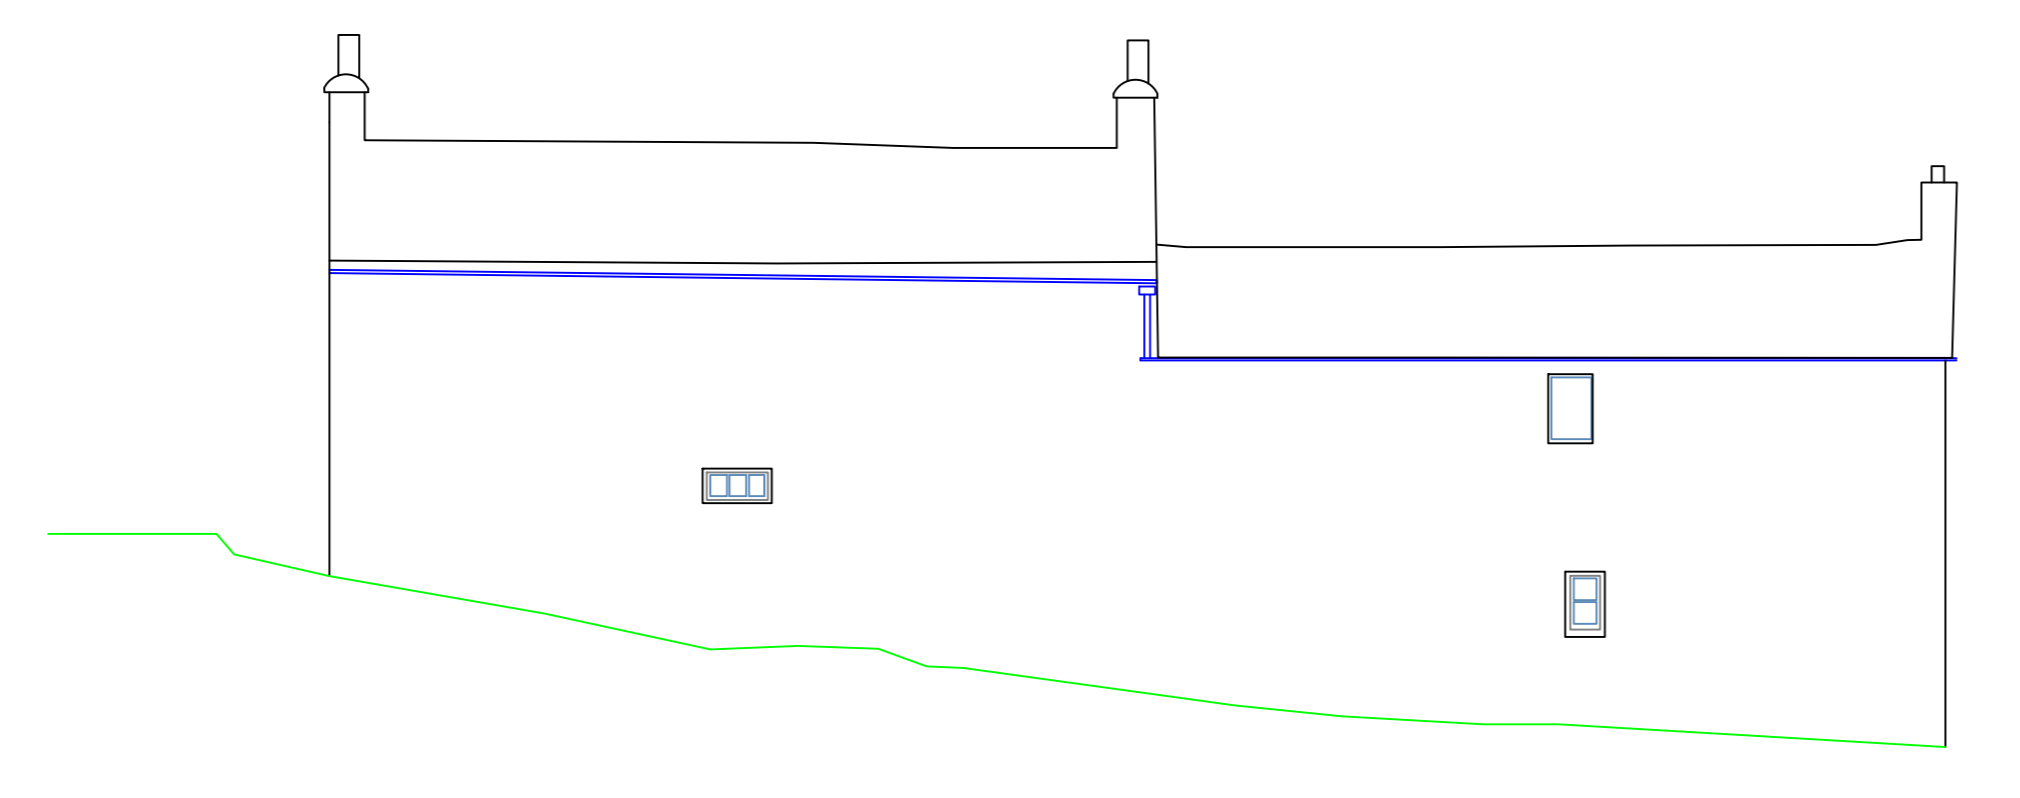


Datum: 105.00m
Elevation 3.

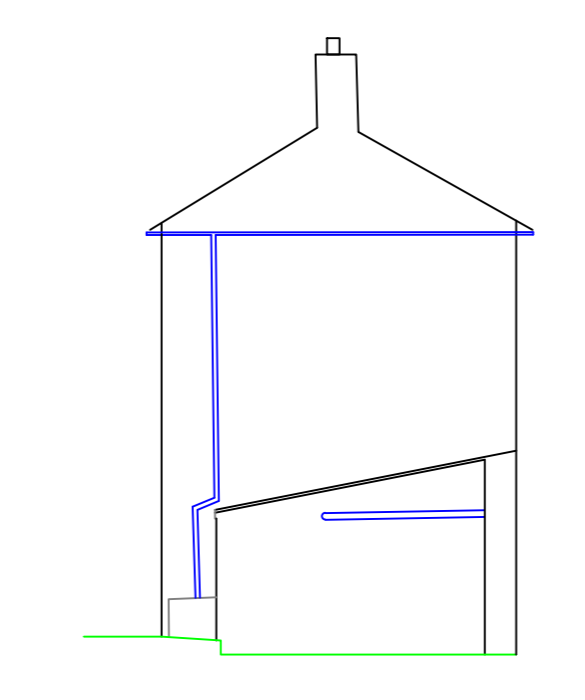


Datum: 105.00m
Elevation 4.

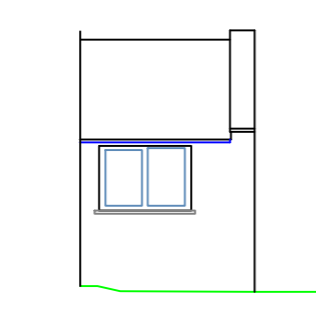


Datum: 105.00m
Elevation 2a.

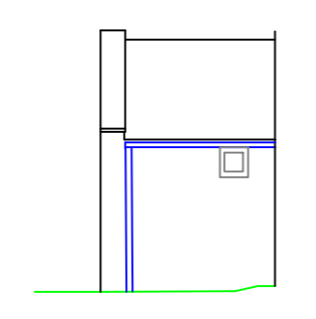

Datum: 105.00m
Elevation 2b.

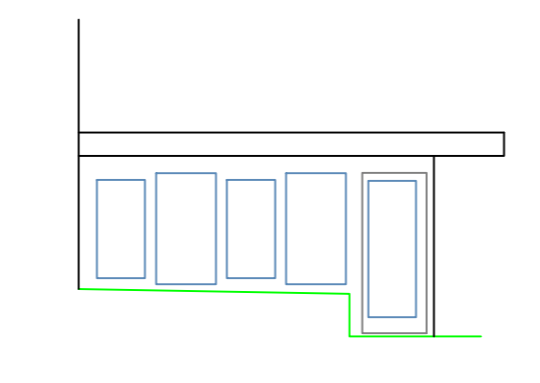

Datum: 105.00m
Elevation 2c.

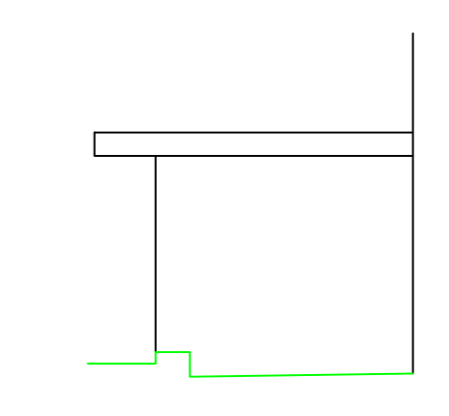

Datum: 105.00m
Elevation 2d.

Survey Notes

1. This plan should be used for its original purpose only. MEC accepts no responsibility for its drawings if they are supplied to any other party other than the original client.
2. The information shown has been surveyed in accordance to the accuracy of the base scale shown.
3. Boundaries shown are physical site features and may not represent legally conveyed ownership.
4. This survey has been orientated to the Ordnance Survey (O.S.) National Grid (OSGB36) via a Global Positioning System (GPS) and the O.S. Active Network (OS Net).
5. No scale factor has been applied to the survey therefore the coordinates shown are not true O.S. coordinates.

REV.	AMENDMENTS	DRN	CHK	APP	DATE
-	FIRST ISSUE				03/03/2025

PROJECT: COW LANE
STEEPLE ASTON
OXFORDSHIRE

DRAWING TITLE: MEASURED BUILDING SURVEY
ELEVATIONS

CLIENT: SQUIRE AND PARTNERS LLP

DRAWING NUMBER: 26322_06_180_01.2

REVISION	SHEET SIZE	SCALE
-	A0	1:100

STATUS: FOR INFORMATION

MEC
GEOMATICS

Telephone: 01202 264753
Email: gpi@me-ec.co.uk
Website: www.me-ec.co.uk

ORDNANCE SURVEY © CROWN
COPYRIGHT 2015. ALL RIGHTS
RESERVED. LICENSE NUMBER:
10005866.