



Do not scale from this drawing. All dimensions to be checked on site. All omissions and discrepancies to be reported to the Architect immediately

This work is copyright and shall not be reproduced or used for any other purpose without the written permission of Squire and Partners.

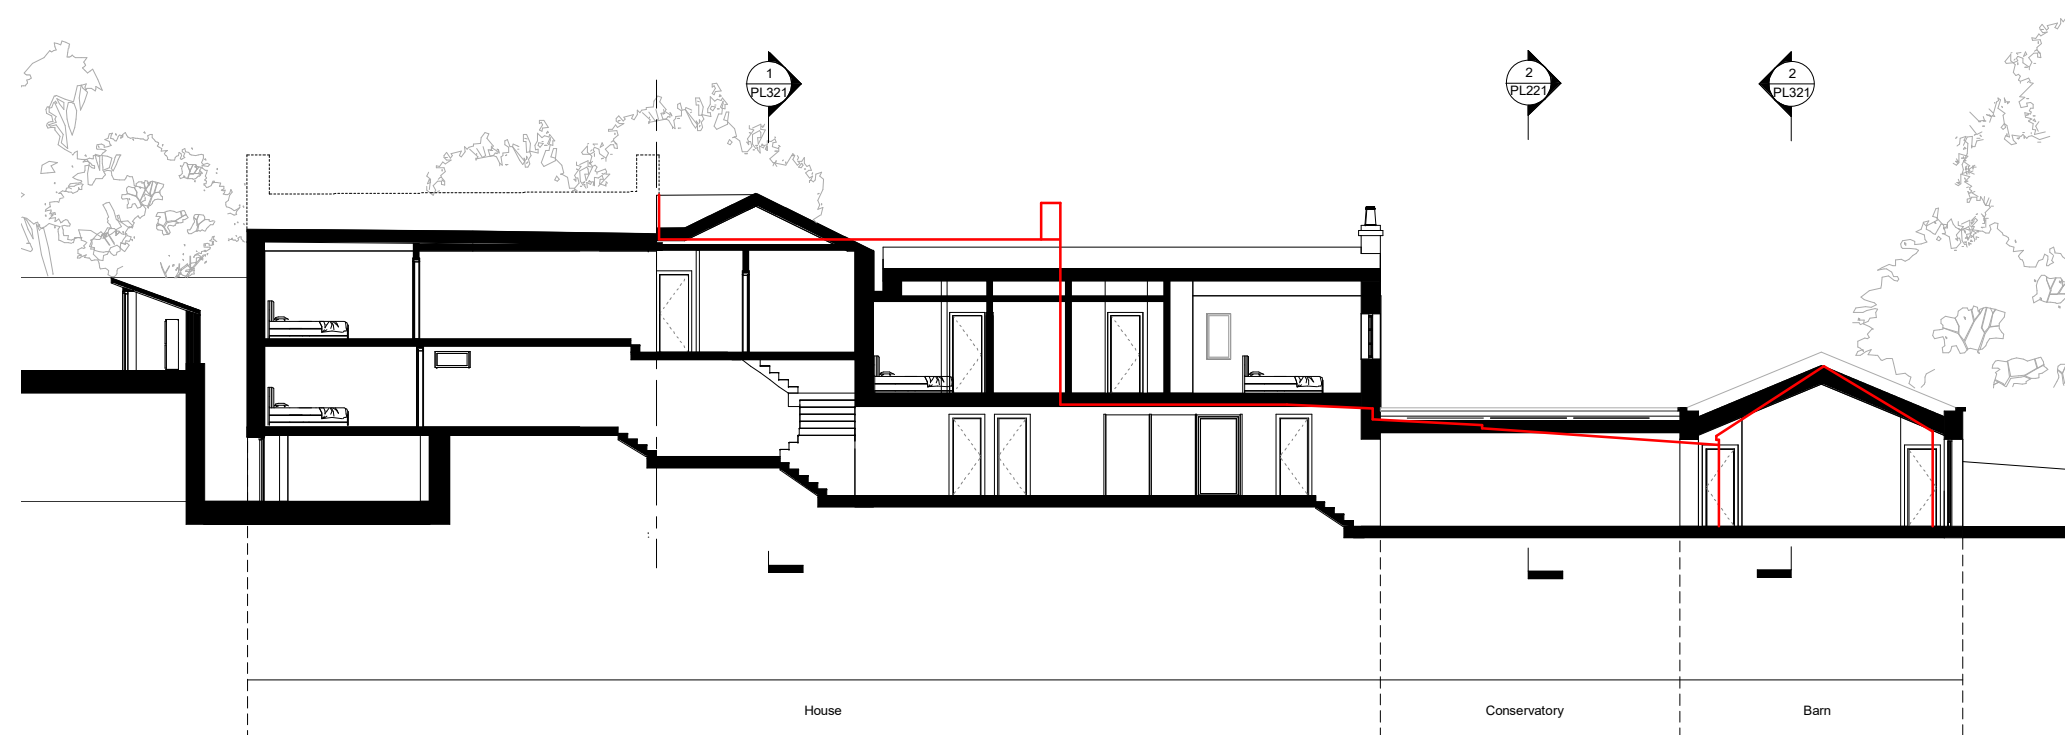

1 Proposed Section AA
1 : 100

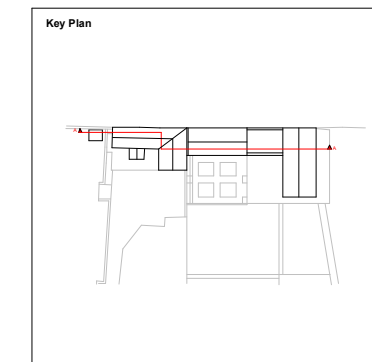

Planning Application	02/07/21	P1
Description	Date	Chk Rev

SQUIRE & PARTNERS

Squire and Partners LLP
The Department Store
248 Ferndale Road, London SW9 8FR
T: 020 7278 5555

info@squireandpartners.com
www.squireandpartners.com

Project

Wincote
Steeple Aston

Title

Planning
Proposed
Section AA

Status

Planning

Drawn	Date	Scale @ ISO A1	Job Number
-------	------	----------------	------------

DOL	21/06/21	1 : 100	20064
-----	----------	---------	-------

Drawing Number	Revision
----------------	----------

20064-SQP-ZZ-ZZ-DR-A-PL320	P1
----------------------------	----