



NOTES

GENERAL NOTES:  
 Do not scale from drawings. Refer to figured dimensions only.

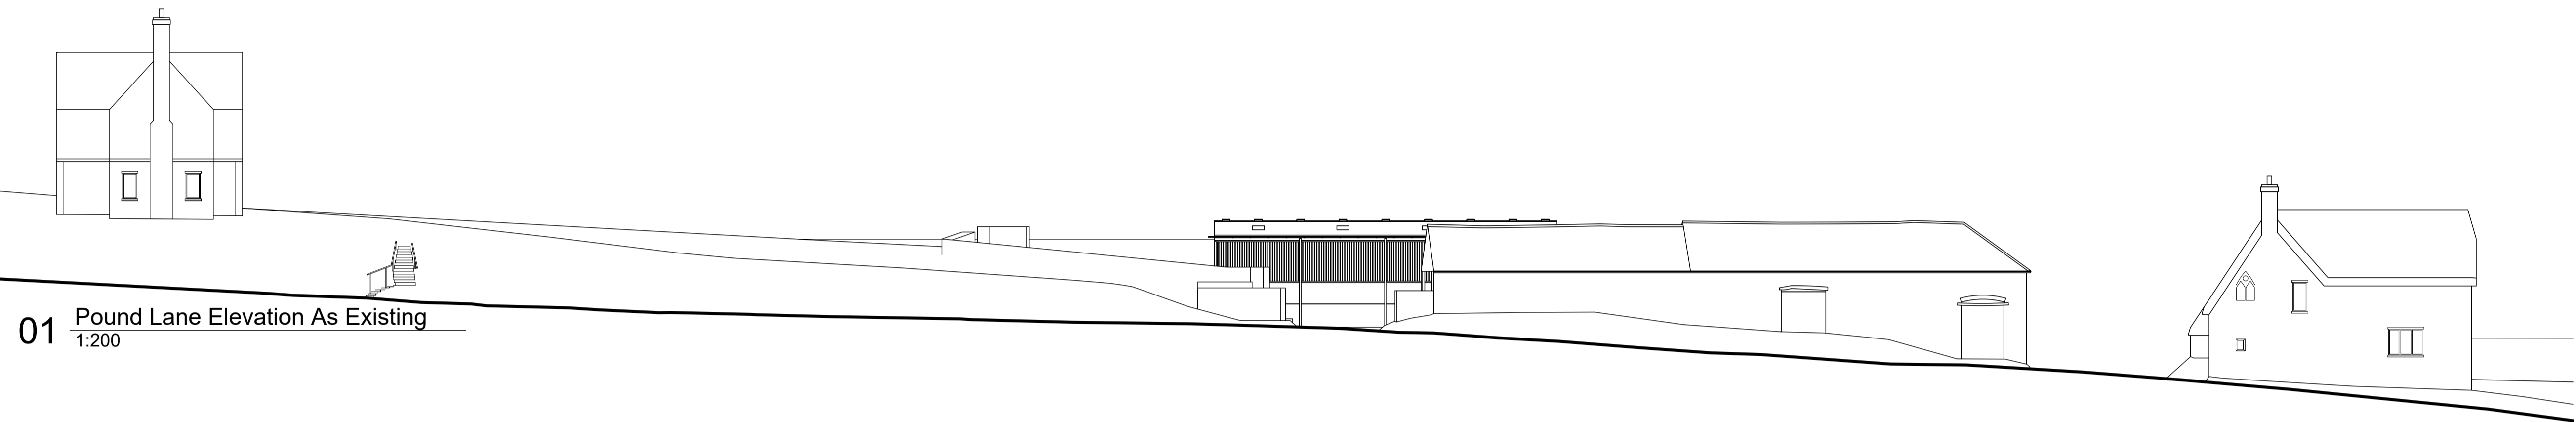


01 Pound Lane Elevation As Existing  
 1:200

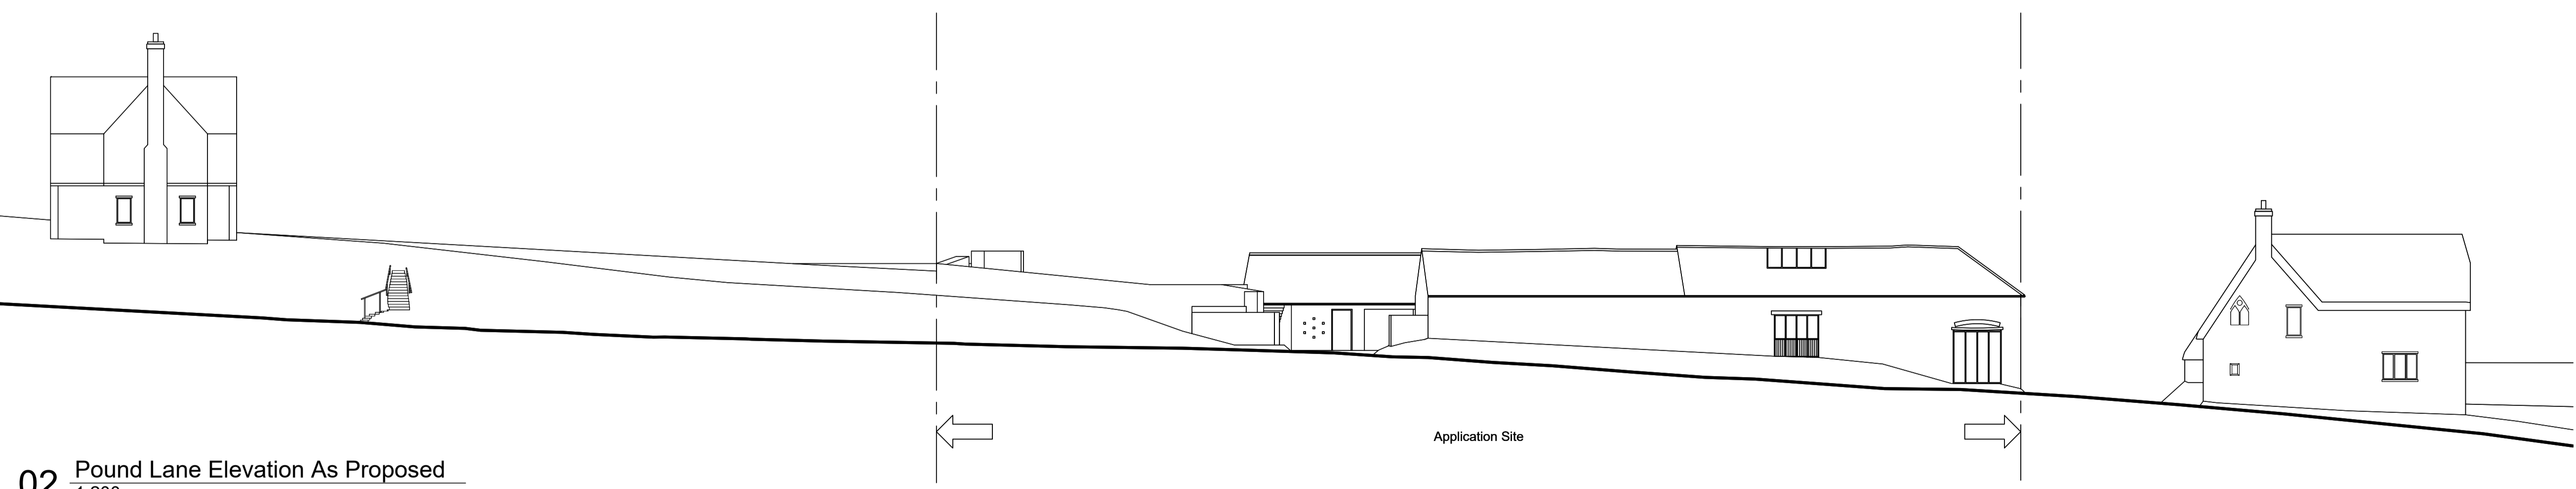

02 Pound Lane Elevation As Proposed  
 1:200

Application Site

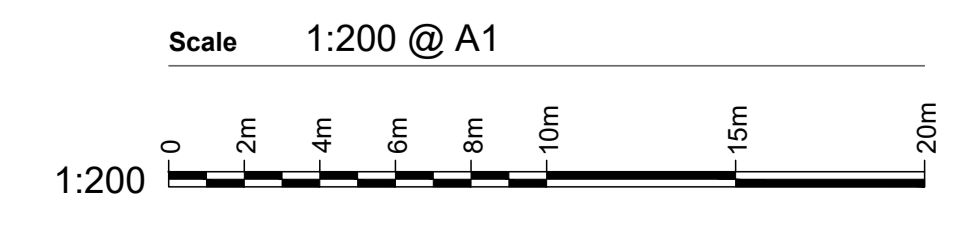

Drawing status

PLANNING

Rev	Date	Description
02	26.06.21	Planning submission

Drwg no 2105-A-105 Rev 02

Title Pound Lane Elevation

Existing & Proposed