


NOTES

GENERAL NOTES:
 Do not scale from drawings. Refer to figured dimensions only.

- Key
 (EX) = Existing Material (PX) = Proposed Material
- (E1) Natural stone
 - (E2) Waney edge horizontal timber cladding
 - (E3) Precast concrete wall panels
 - (E4) ventilated timber boarding
 - (E5) Fibre cement corrugated sheet
 - (E6) UPVC half round rainwater gutter
 - (E7) Concrete block infill
 - (E8) Slate roof covering
 - (E9) Masonry brickwork
 - (E10) Corrugated polycarbonate rooflight
 - (E11) Stone faced concrete block wall
 - (P1) Natural stone
 - (P2) Corrugated roof cladding
 - (P3) Vernacular barn ventilation style fixed windows
 - (P4) Hardwood structural column with staddle stone base
 - (P5) Aluminium/Timber composite casement windows
 - (P6) Welsh slate roof covering
 - (P7) Centre pivot conservation roof window
 - (P8) Aluminium/Timber composite casement window with external timber brise soleil screen
 - (P9) Aluminium/Timber composite ventilated panel
 - (P10) Waney edge horizontal timber cladding
 - (P11) UPVC half round rainwater gutter
 - (P12) Hardwood fascia board
 - (P13) Facing brickwork to match existing
 - (P14) Solid timber external door
 - (P15) Glazed timber external door
 - (P16) Aluminium/Timber composite glazed sliding door
 - (P17) Aluminium/Timber composite glazed french doors
 - (P18) Timber frame
 - (P19) Ridge light roof window

ELEVATION KEY

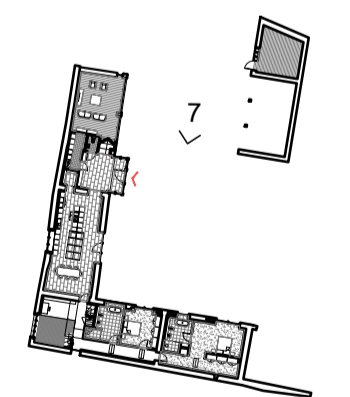


Drawing status


PLANNING

Rev	Date	Description
03	26.06.21	Planning submission

Drwg no	2105-A-113	Rev	03
Title	Elevations		
	Existing & Proposed		
	Sheet 3 of 4		

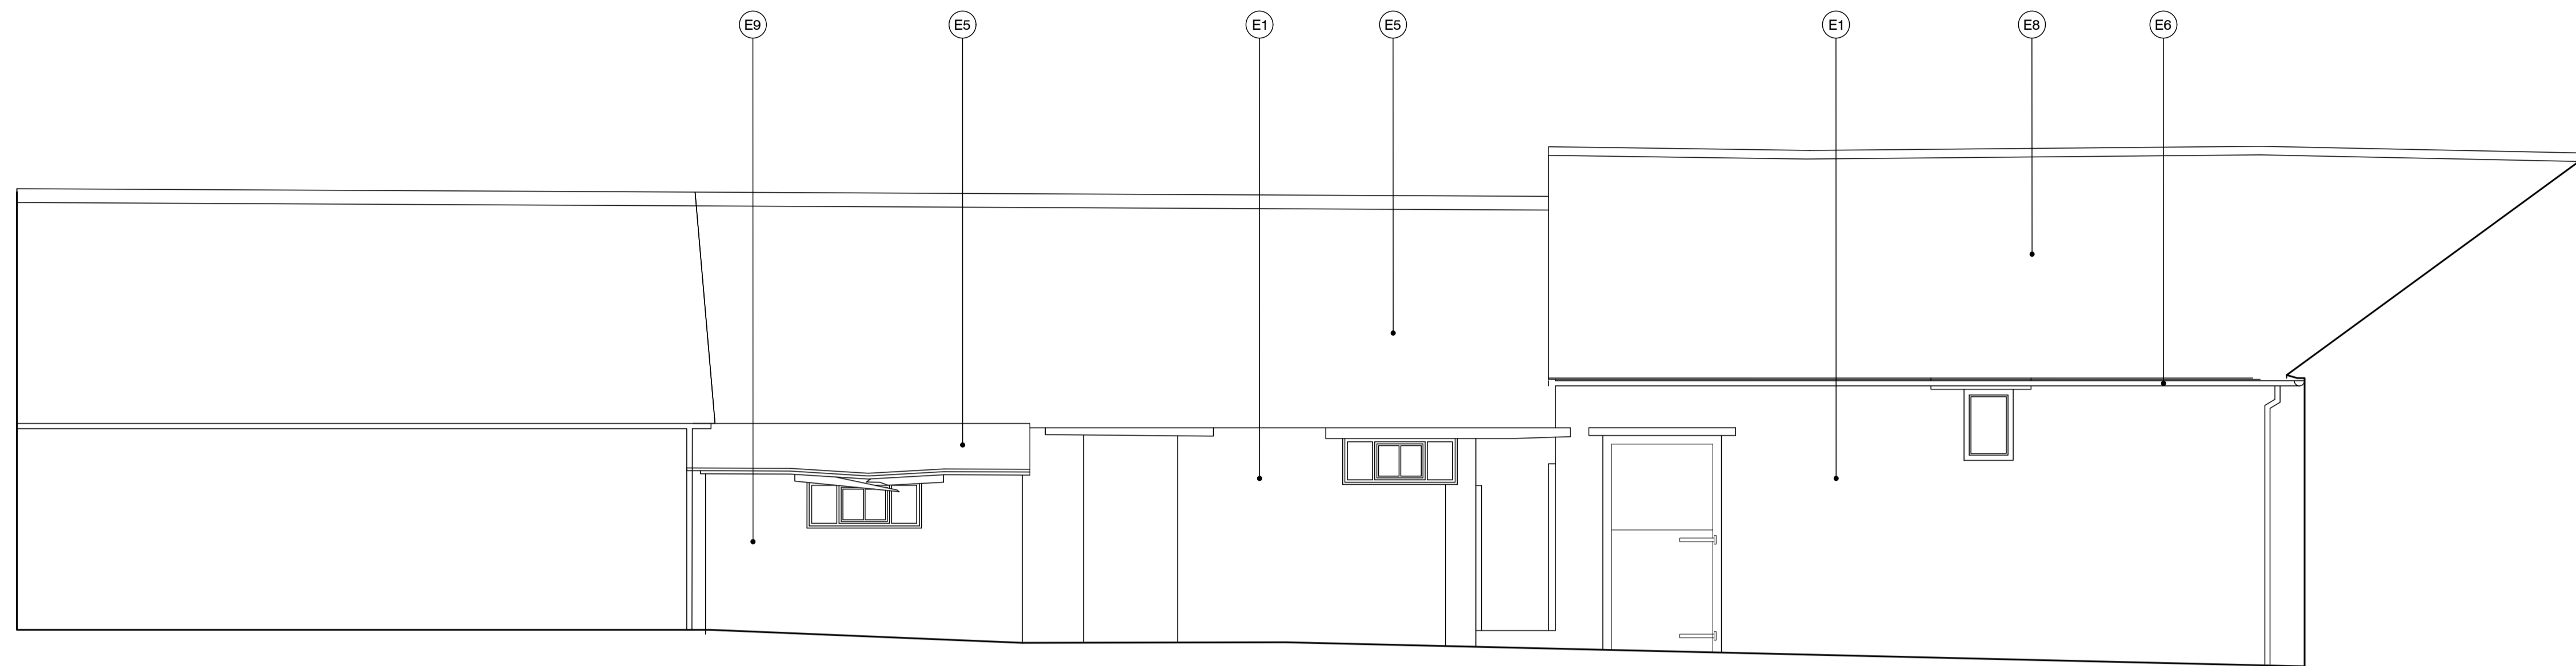

01 Elevation 7 As Existing
 1:50

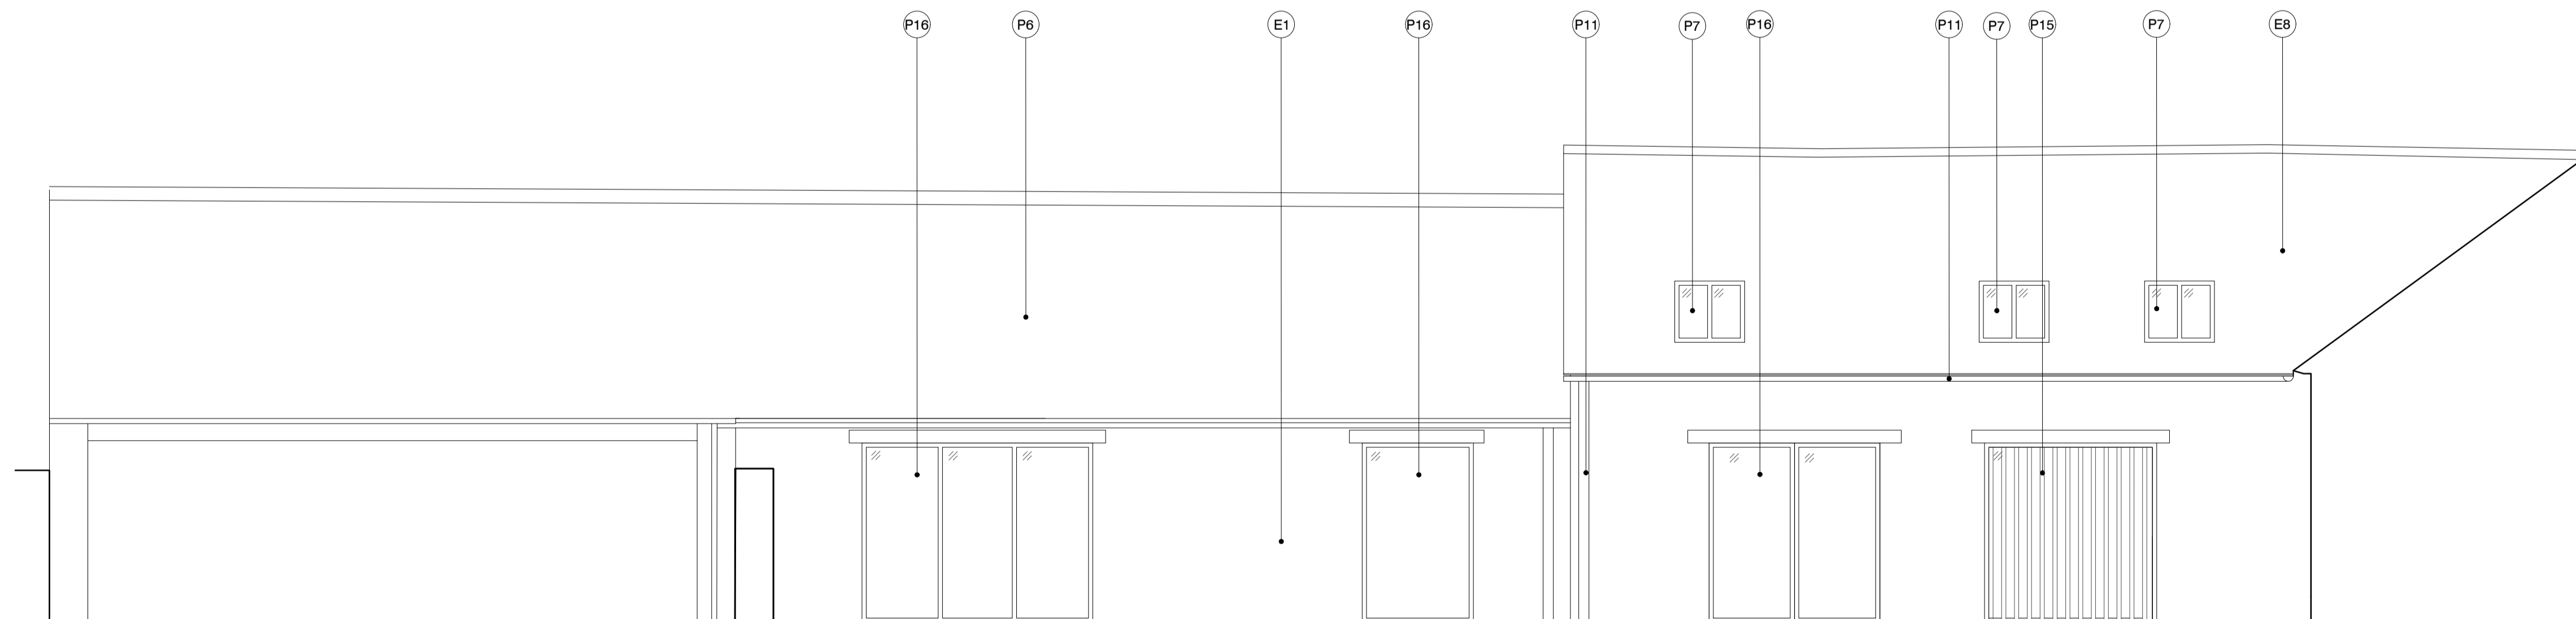

02 Elevation 7 As Proposed
 1:50

