



NOTES


GENERAL NOTES:
 Do not scale from drawings. Refer to figured dimensions only.

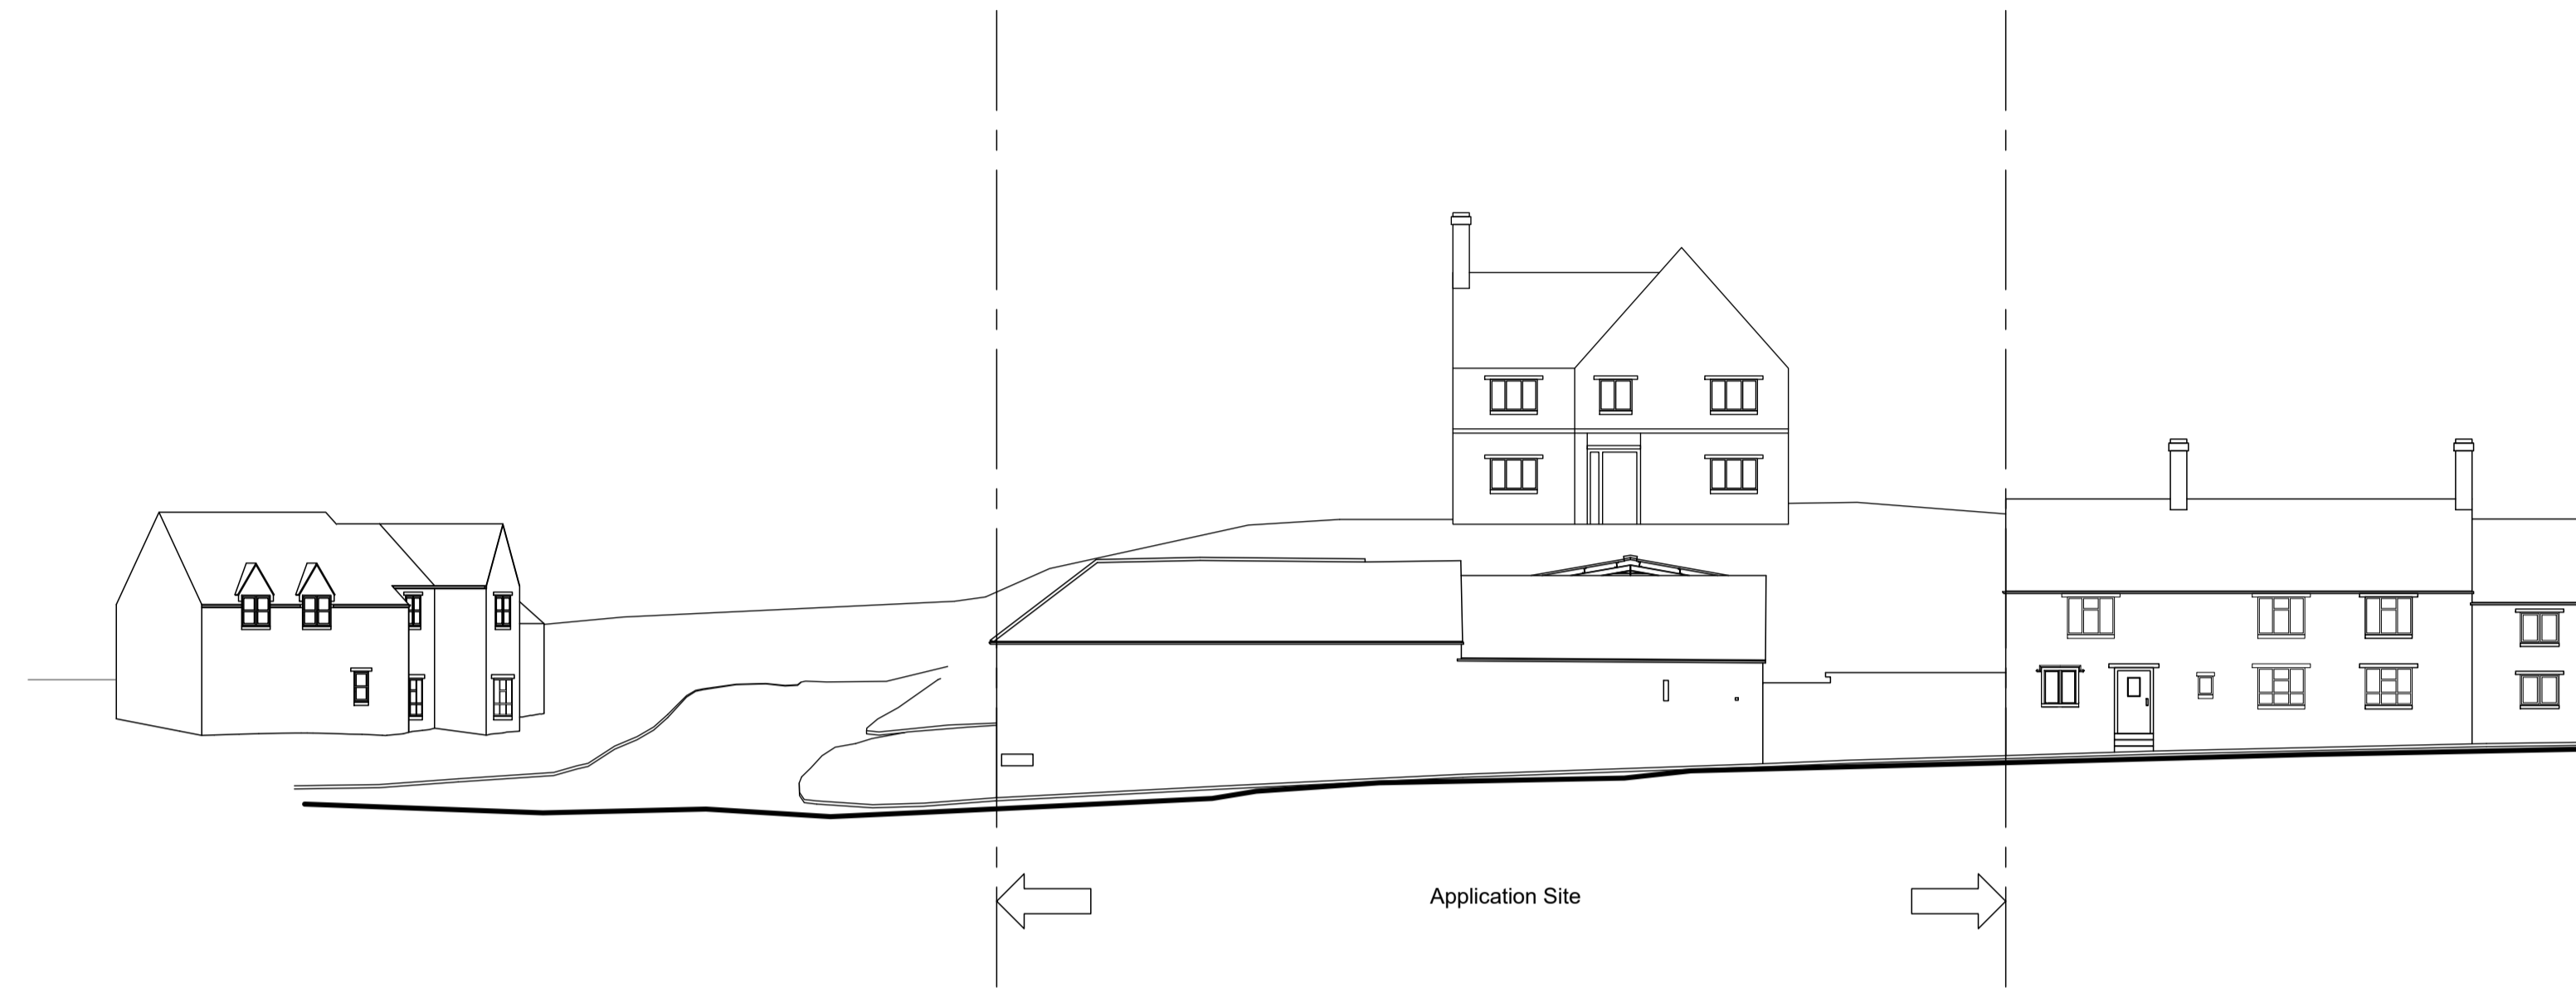

01 Main Street Elevation As Existing
 1:200

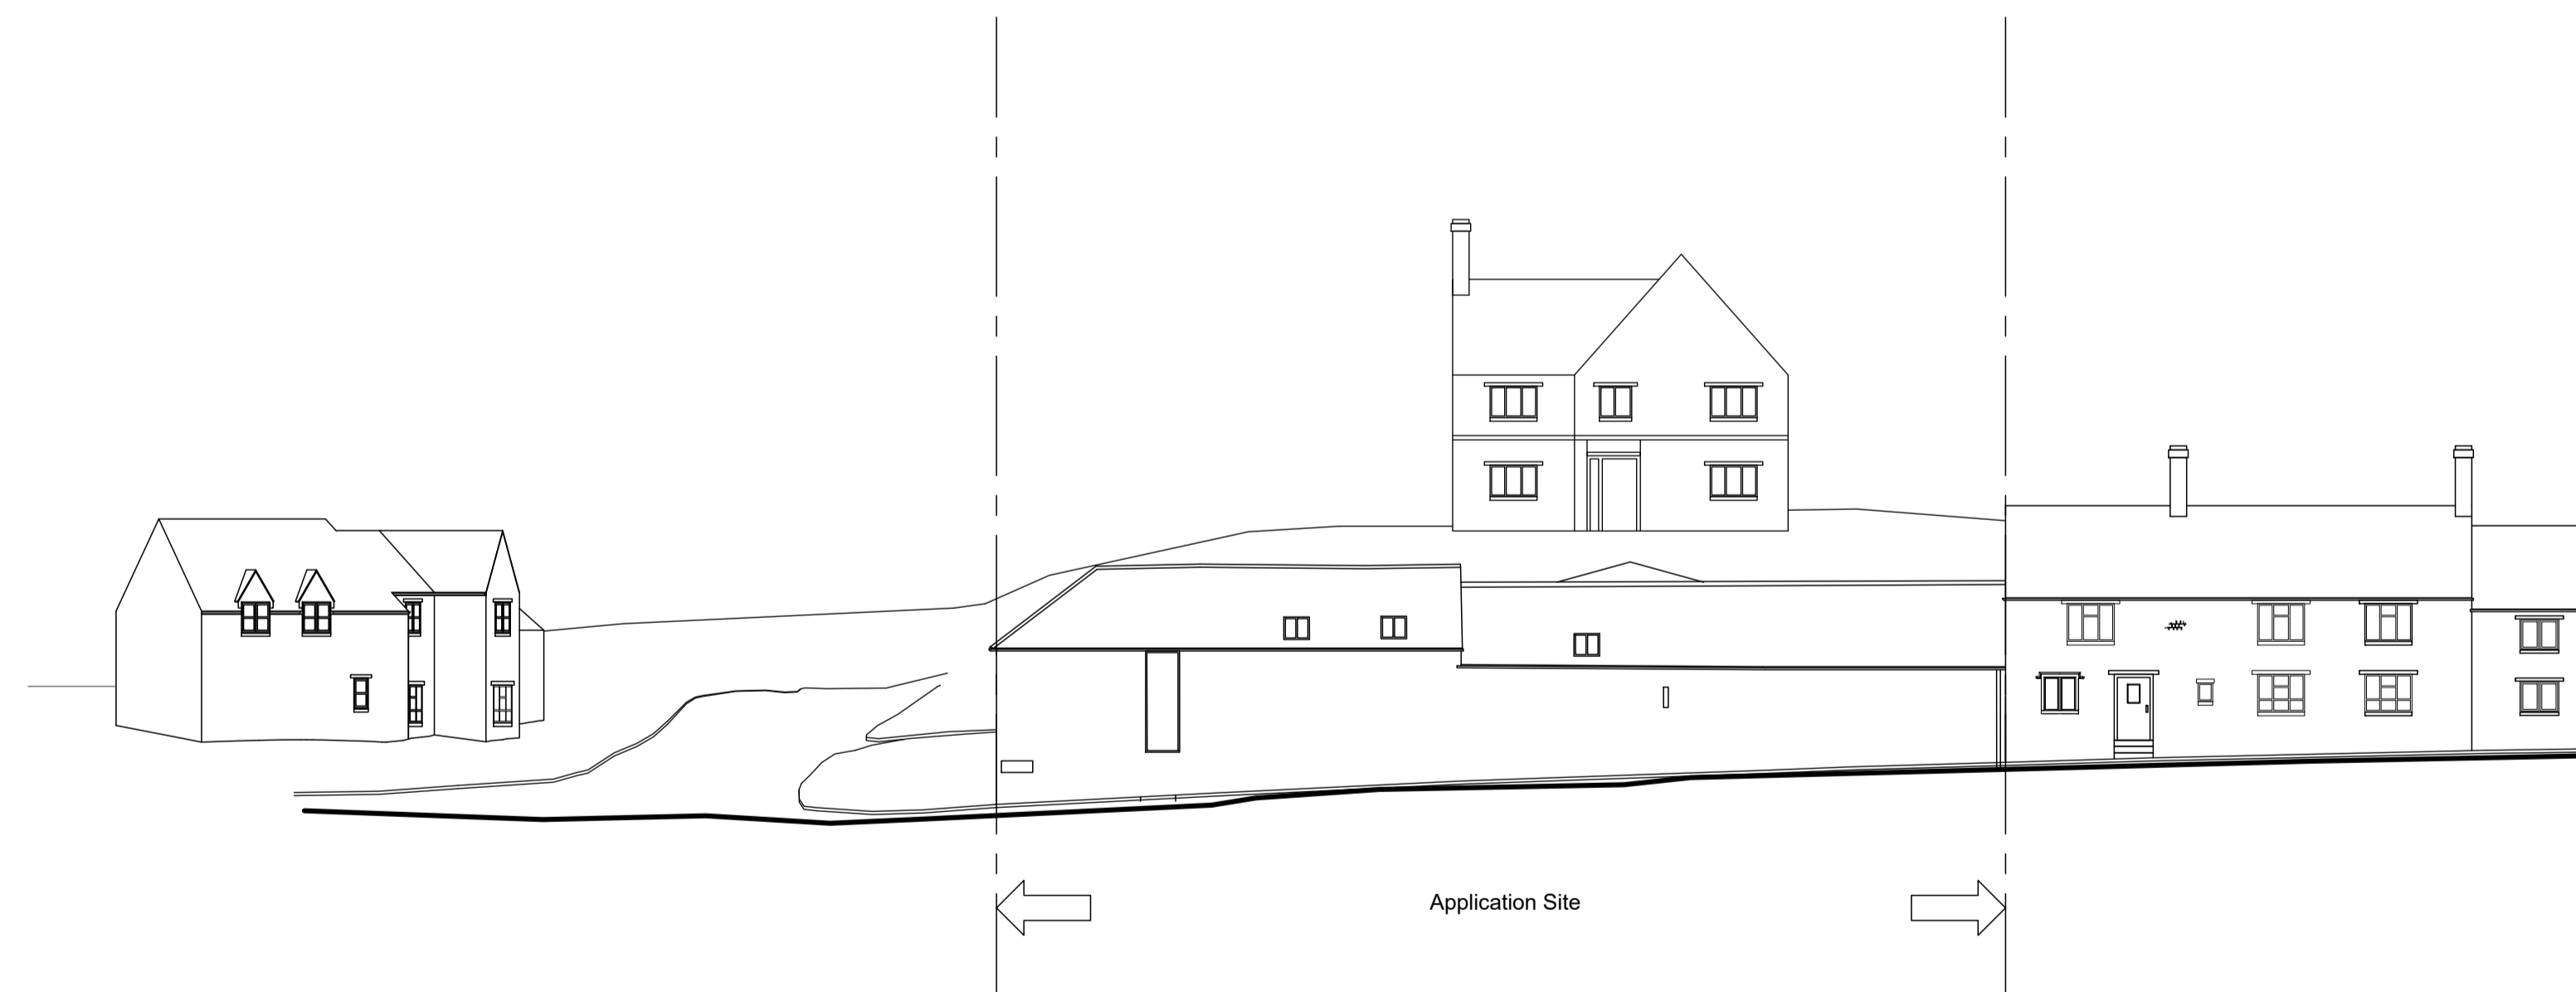

02 Main Street Elevation As Proposed
 1:200

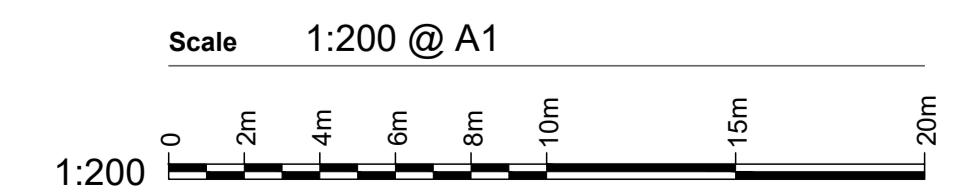

Drawing status

PLANNING

Rev	Date	Description
01	11.05.21	Planning submission

Drwg no 2105-A-106 Rev 01

Title Main Street Elevation

Existing & Proposed