


ELEVATION A-A - Entrance Wall and Gates Front Elevation  
1:100

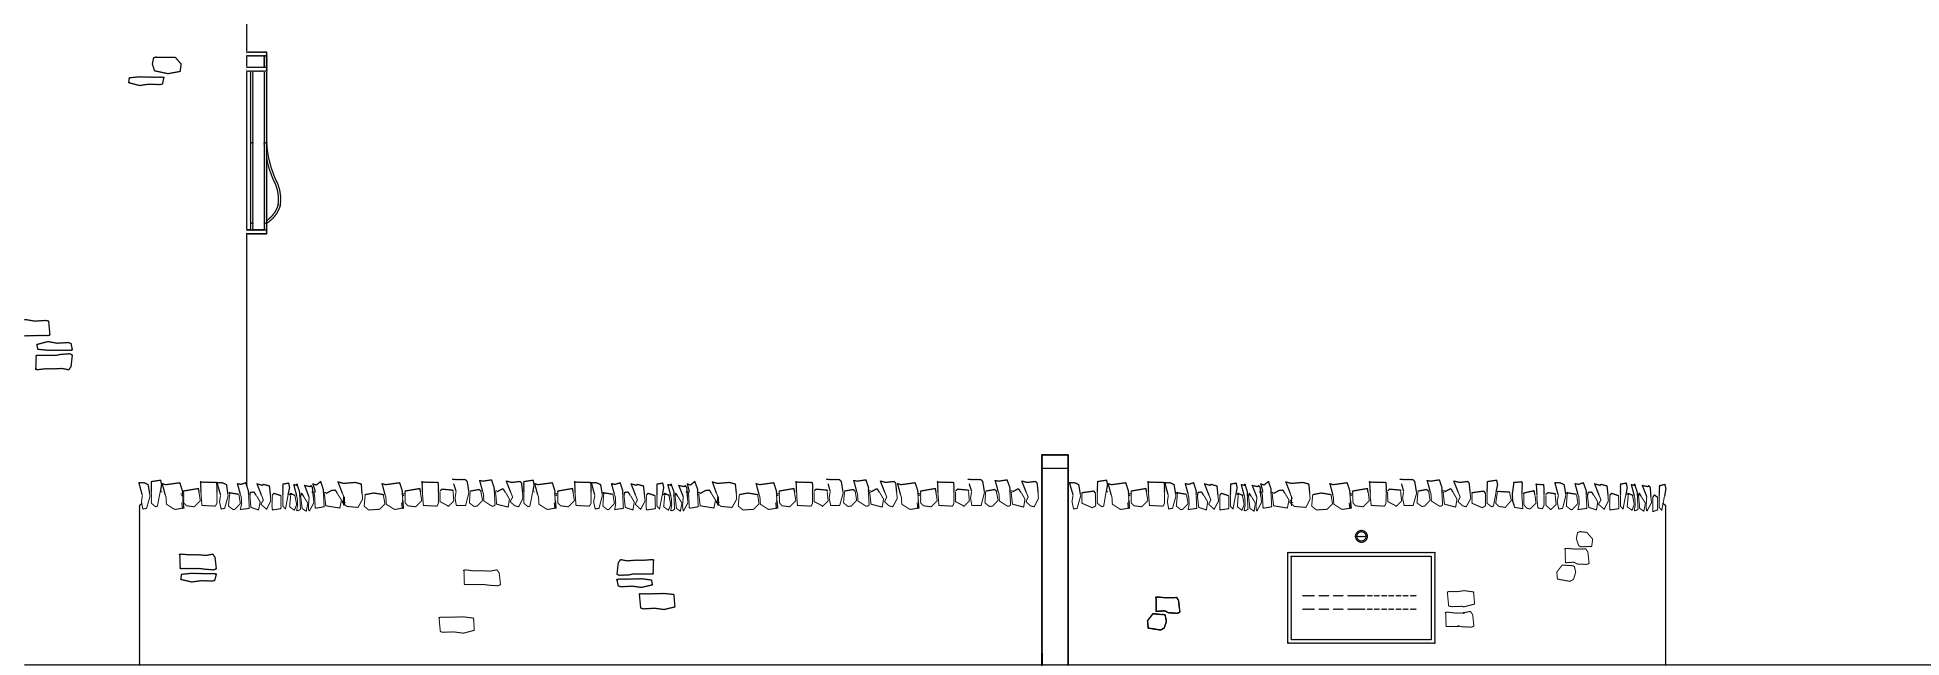

ELEVATION B-B - Planters Either Side of Clifton Road  
1:100



ELEVATION C-C - Entrance Gate and Wall Side Elevation  
1:50

Rev	Date	Details	Rev	Status
Project	Stage	Drawing	Rev	Status
4192	3	300	C	PLANNING

Scale	Size	Drawn	Check	Creation
1:100	A3 L	AS	MB	

The Poplars, Land South of Clifton Road  
Deddingon

Proposed Entrance Gate and Planter

