




Front (West) Elevation

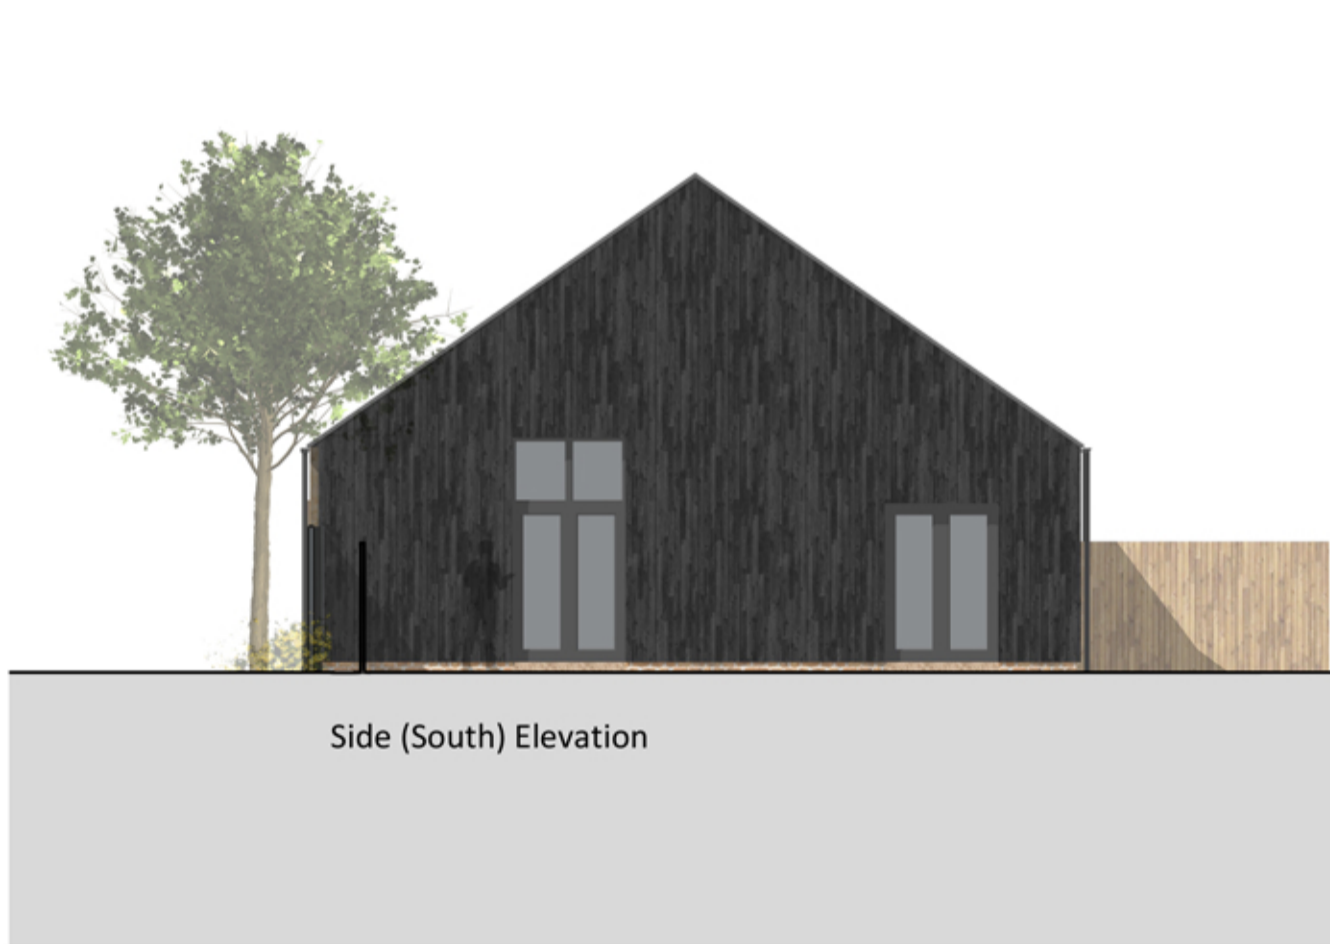

Side (South) Elevation



Rear (East) Elevation



Side (North) Elevation

**Materials**

- Walls - Ironstone or vertical black painted timber cladding
- Windows - Heritage aluminium casement windows with timber lintels and sills
- Roof - high quality blue/black natural slate and conservation rooflights
- Rain Water Goods - Cast iron effect
- Car Port - Oak posts on saddle stones

Rev	Date	Details	Rev	Status
4192	3	220	E	PLANNING

Scale: 1:100  
 Size: A1 L  
 Drawn: AS  
 Check: MB  
 Creation

The Poplars, Land South of Clifton Road  
 Deddington  
 Plots 1 & 2  
 Proposed Elevation



THIS DRAWING IS COPYRIGHT ©  
 Responsibility is not accepted for errors made by others in using this drawing.  
 All construction information should be taken from signed dimensions only.  
 Discrepancies must be reported to the architect before proceeding.