
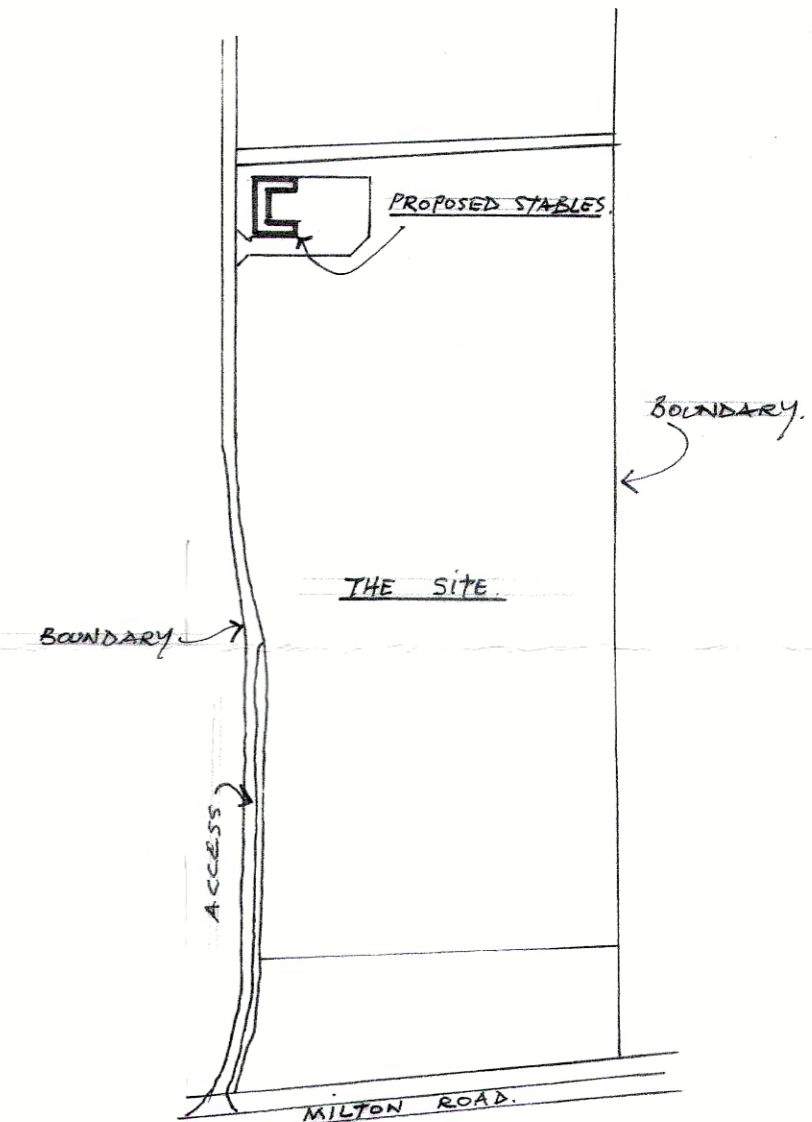
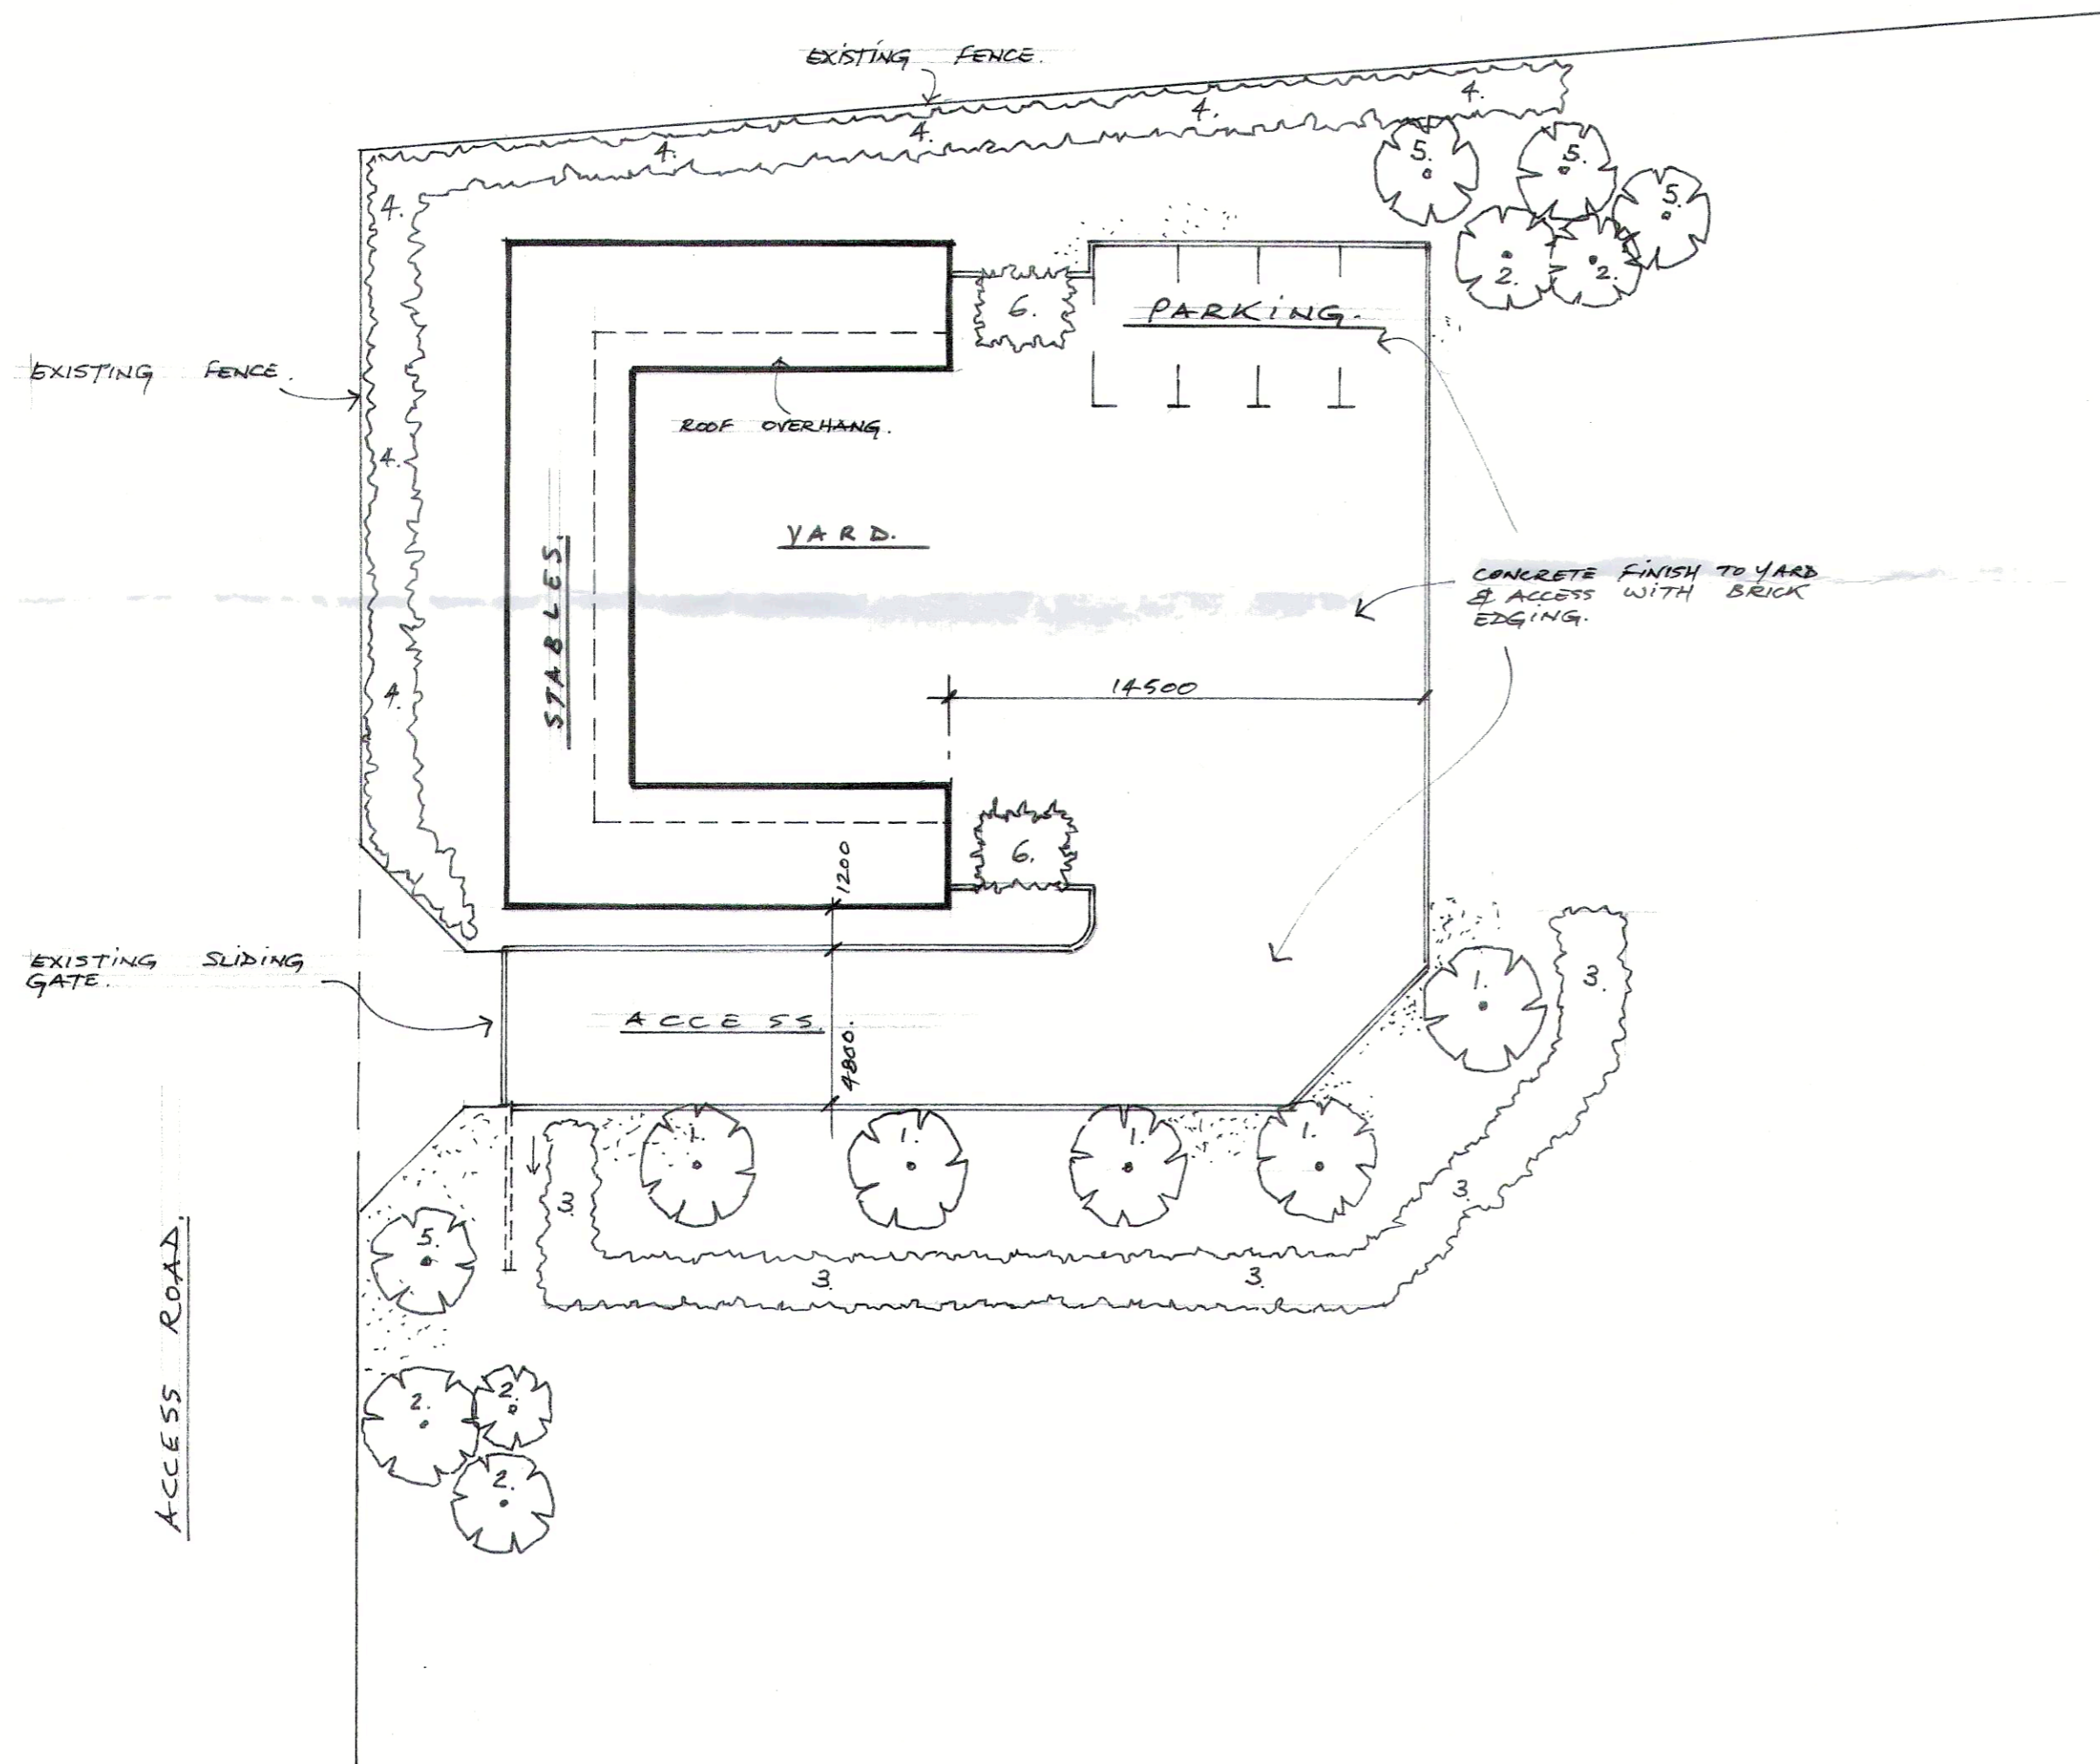


LEGEND - TREE SPECIES.

- 1. ABIES NORDMANNIA. 200CM
- 2. CRATAEGUS LAEVIGATA. 150 CM
- 3. PHOTINIA FRASERI 200CM
- 4. CRATAEGUS MONOGYNA. 150CM
- 5. BETULA PENDULA. 175-200CM
- 6. CORNUS (PLANTING BEDS) 60 CM  
3 PLANTS PER M<sup>2</sup>.

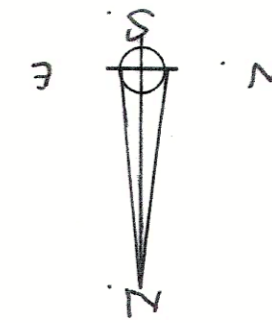

LOCATION PLAN.  
SCALE 1:2500.

PROPOSED STABLES (a)  
ADDERBURY HILL BARN  
MILTON ROAD  
ADDERBURY  
FOR MR P. TAYLOR.  
SCALE 1:200. JUNE 2021.  
LANDSCAPING & PLANTING  
DRNG 02.

ALL DIMENSIONS TO BE VERIFIED ON SITE  
 CONTRACTOR RESPONSIBLE FOR CHECKING  
 THE LOCATION OF ALL SERVICES &  
 ANY UNDERGROUND PIPEWORK PRIOR TO  
 COMMENCING WORK.