
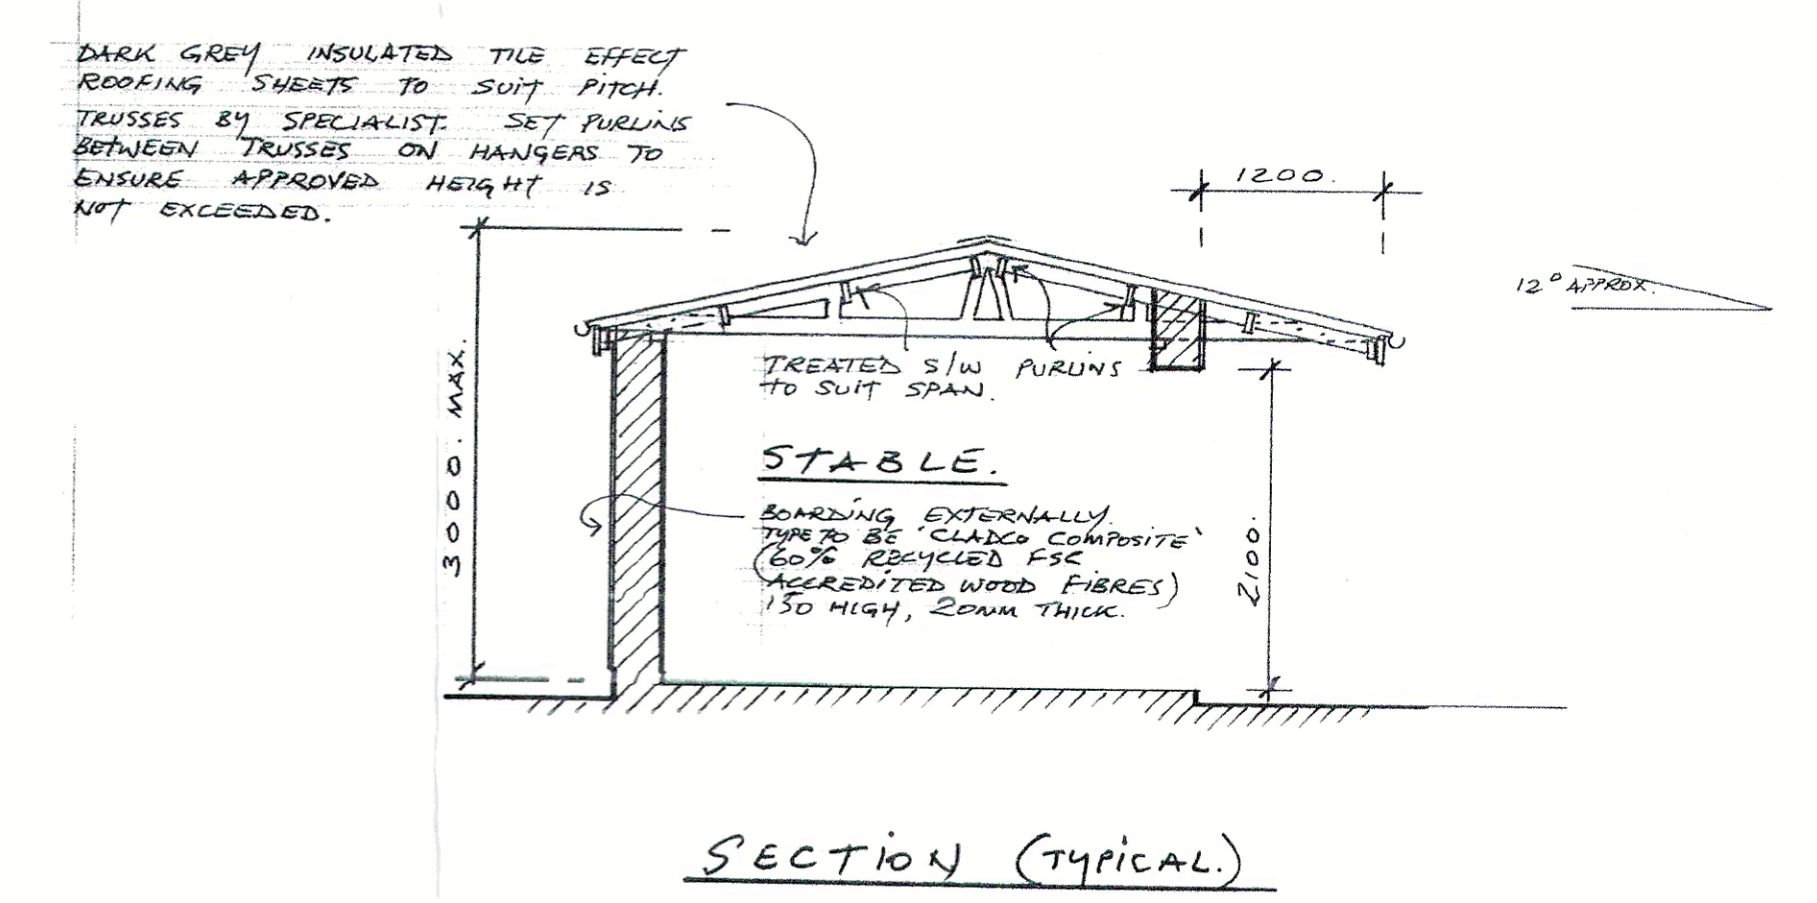


NB: ELEVATIONS FROM YARD ARE AS THE APPROVED PLAN & UNCHANGED.

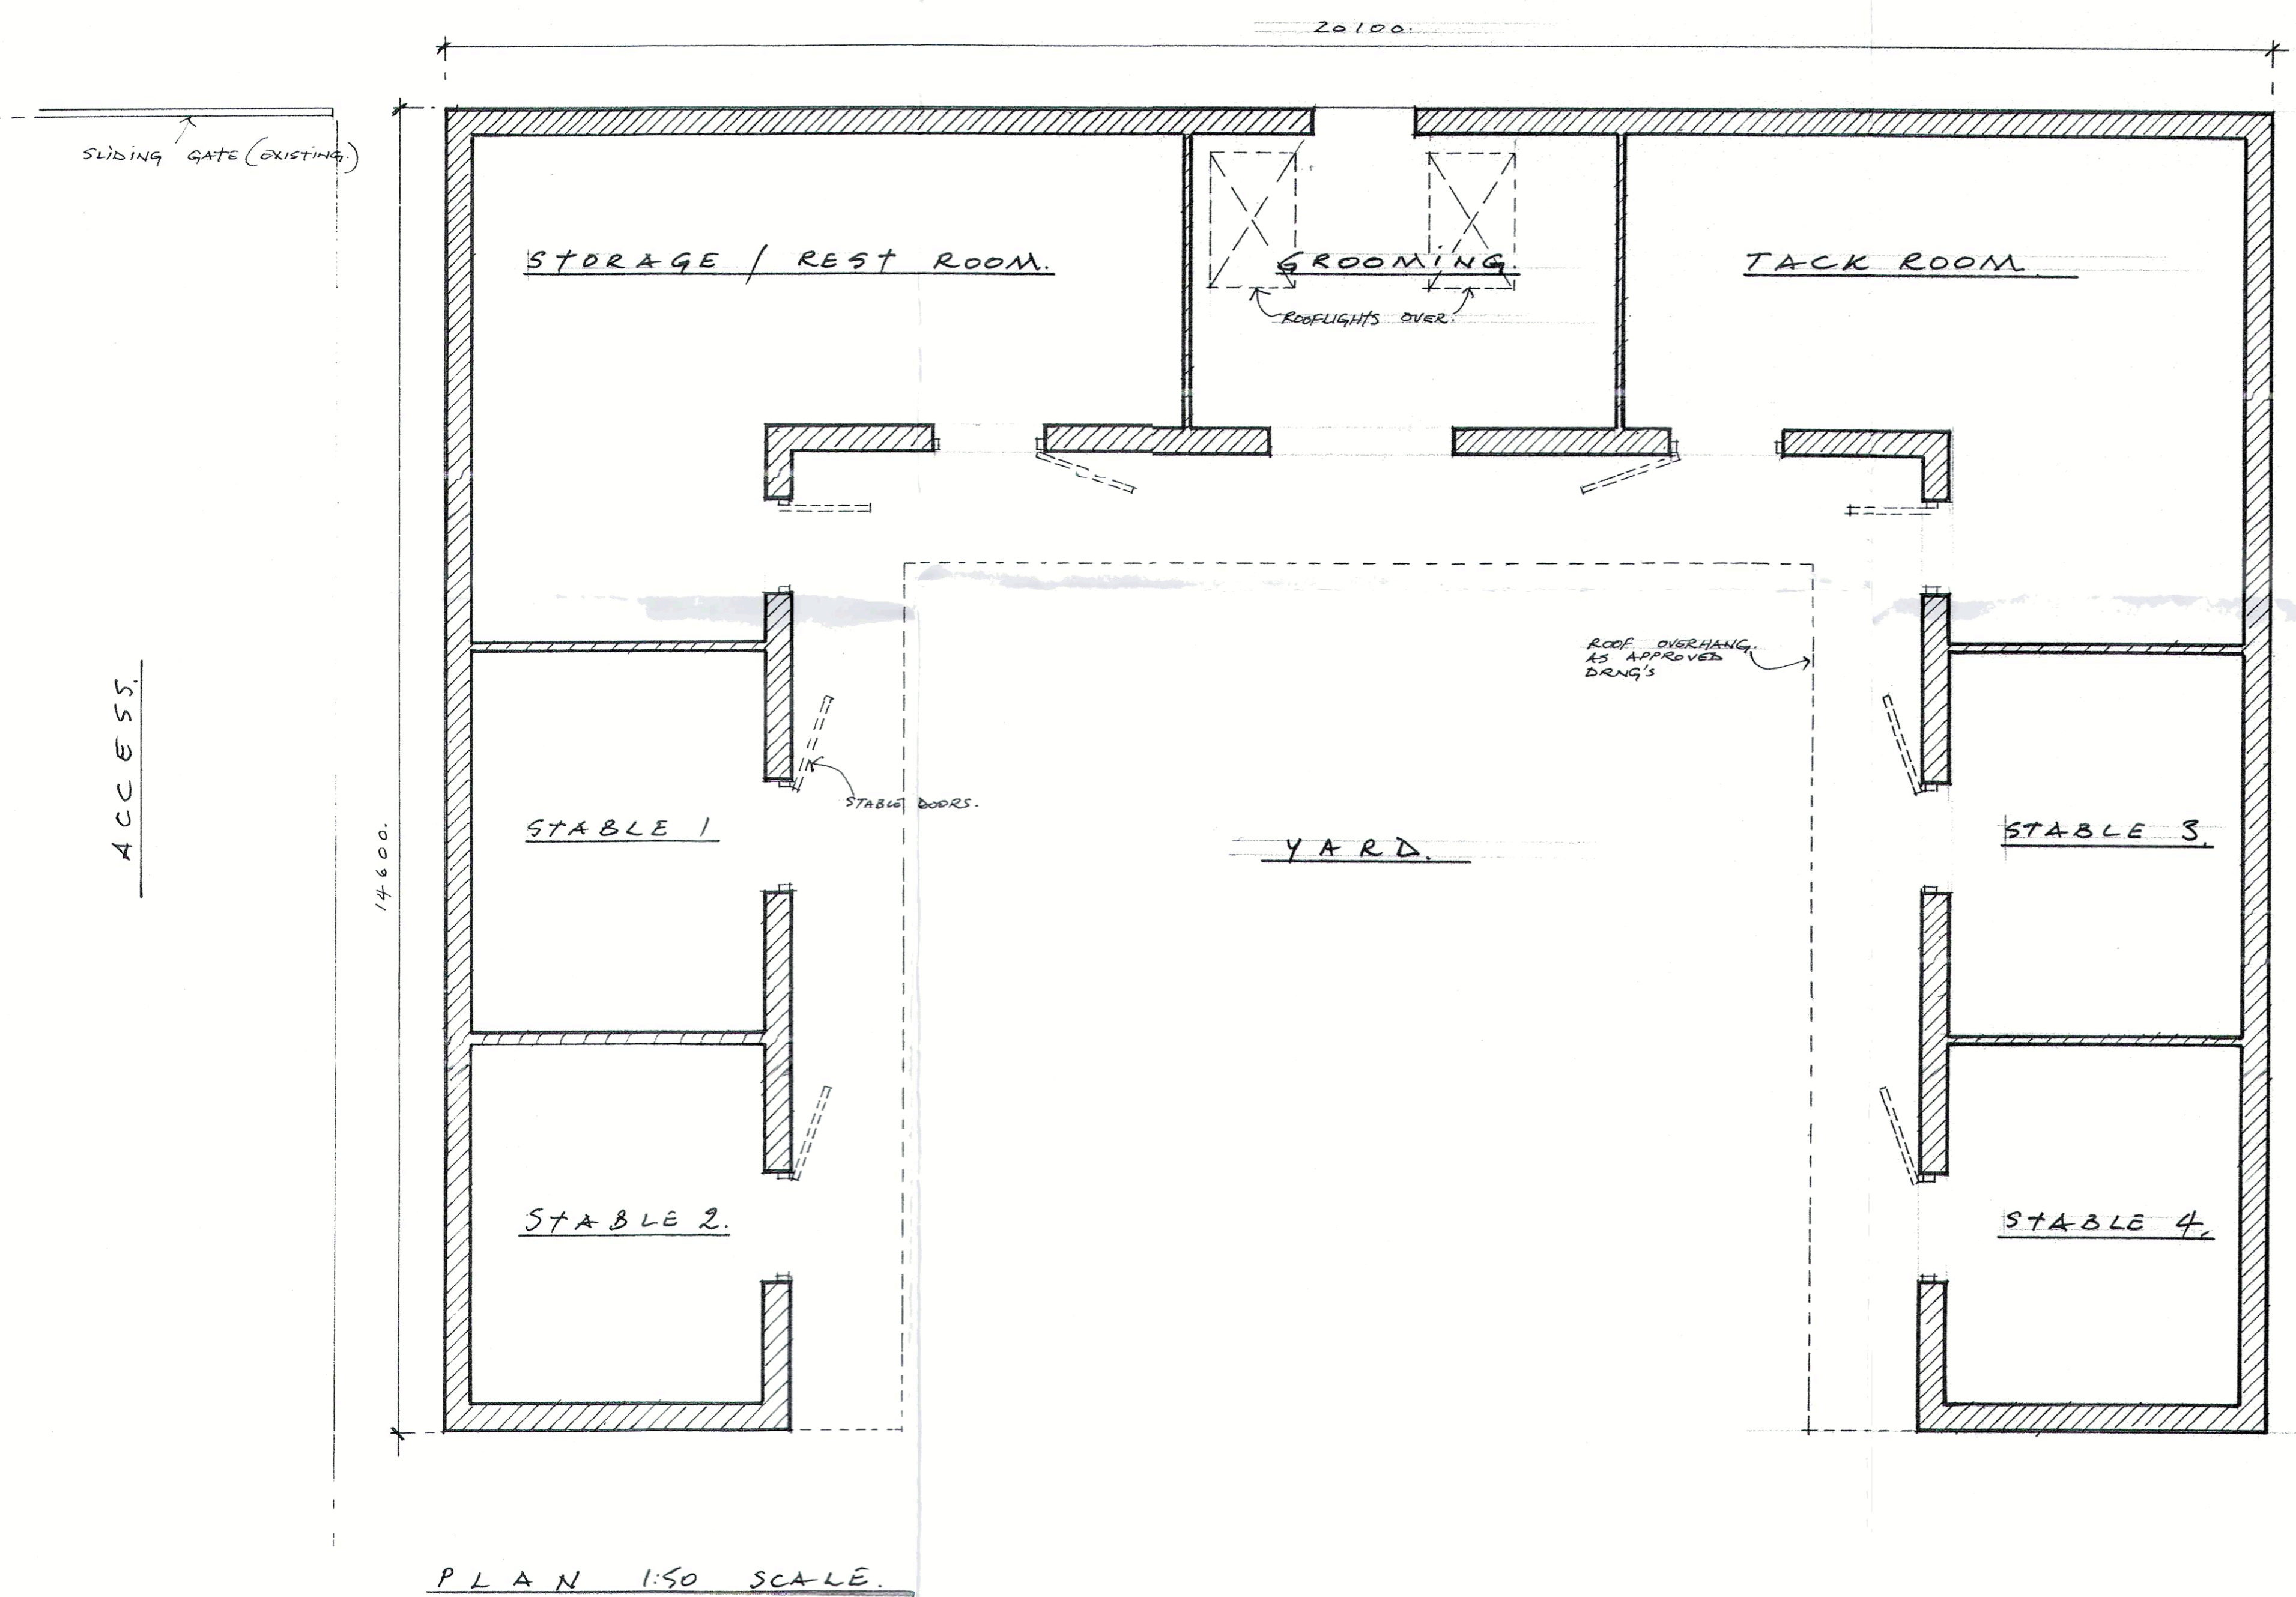

PLANNING DRAWING  
(NON MATERIAL AMENDMENT)

PROPOSED STABLES @  
ADDERBURY HILL BARN,  
MILTON ROAD,  
ADDERBURY  
FOR MR P. TAYLOR.  
SCALE 1:50 1:100.  
JUNE 2021.

ALL DIMENSIONS TO BE VERIFIED ON SITE  
CONTRACTOR RESPONSIBLE FOR CHECKING THE  
LOCATION OF ALL SERVICES & ANY  
UNDERGROUND PIPING

DRNG 01 - PLAN SECTION &  
ELEVATIONS.