



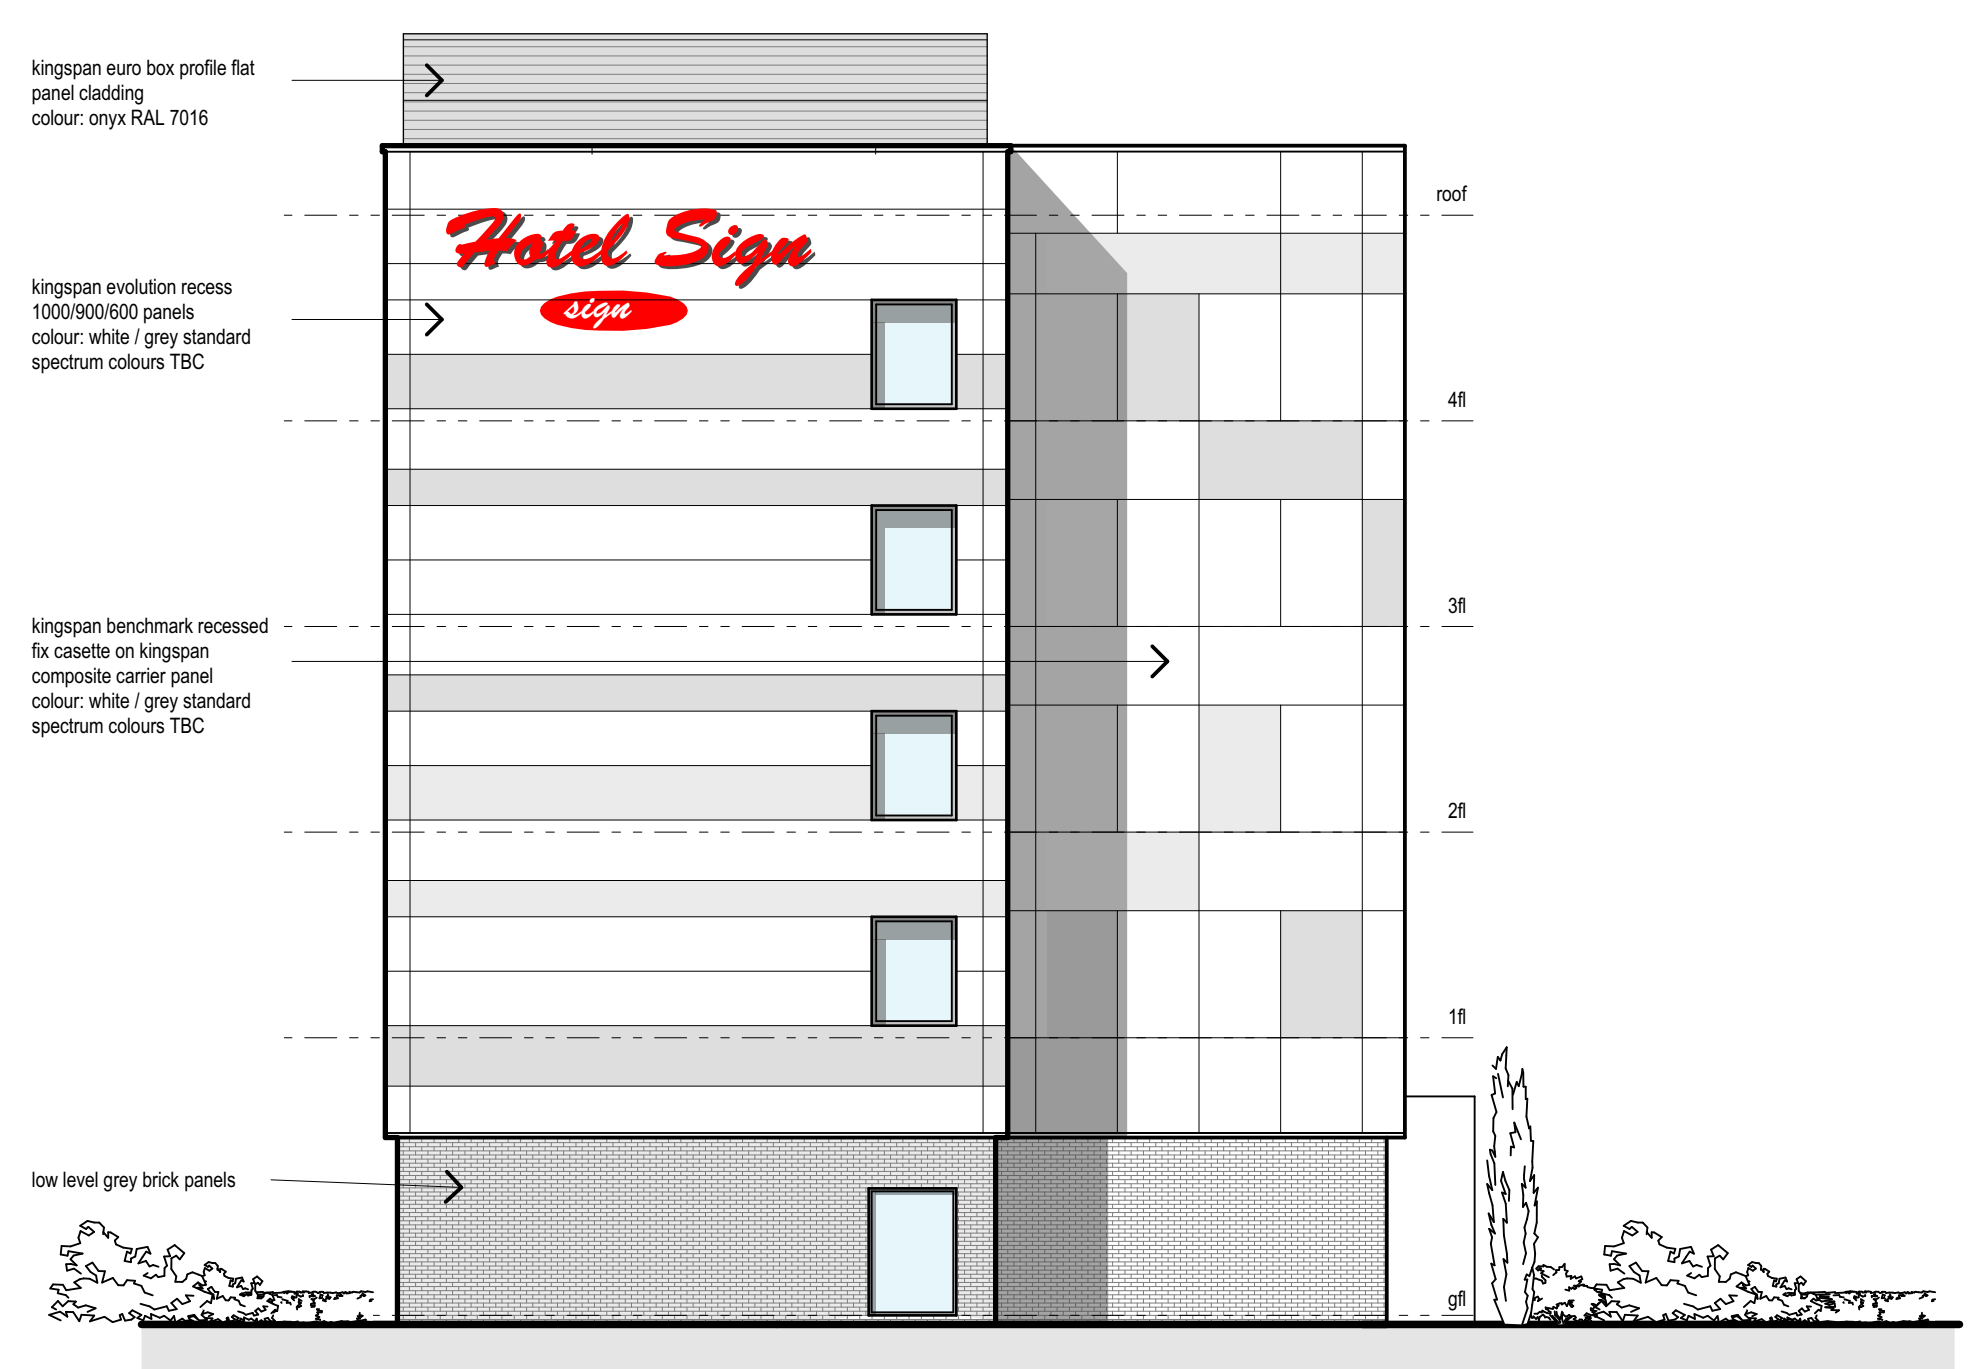


north west

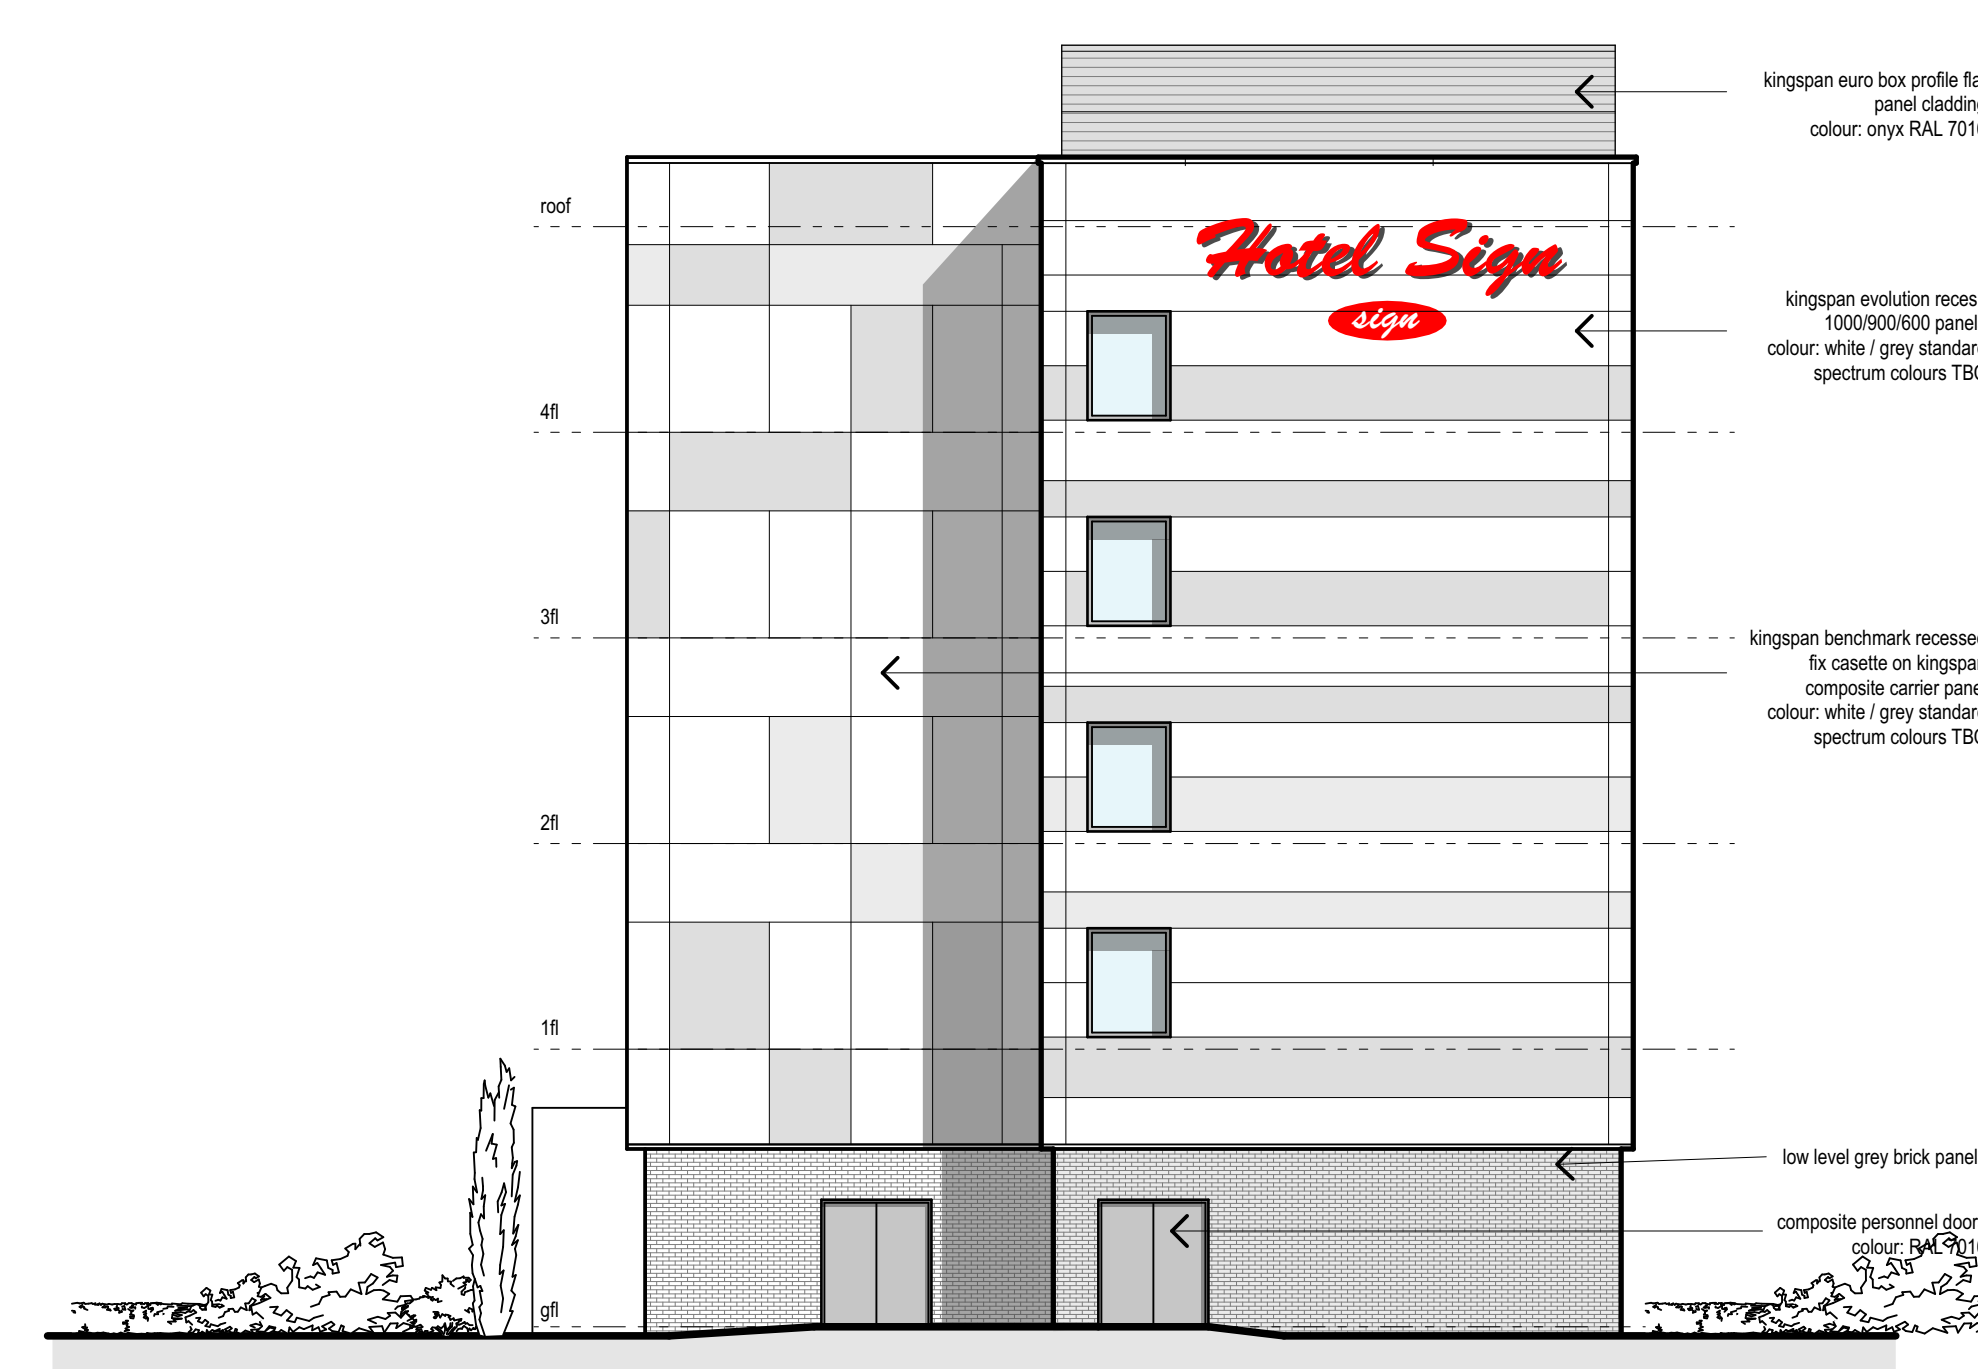


north east



south west

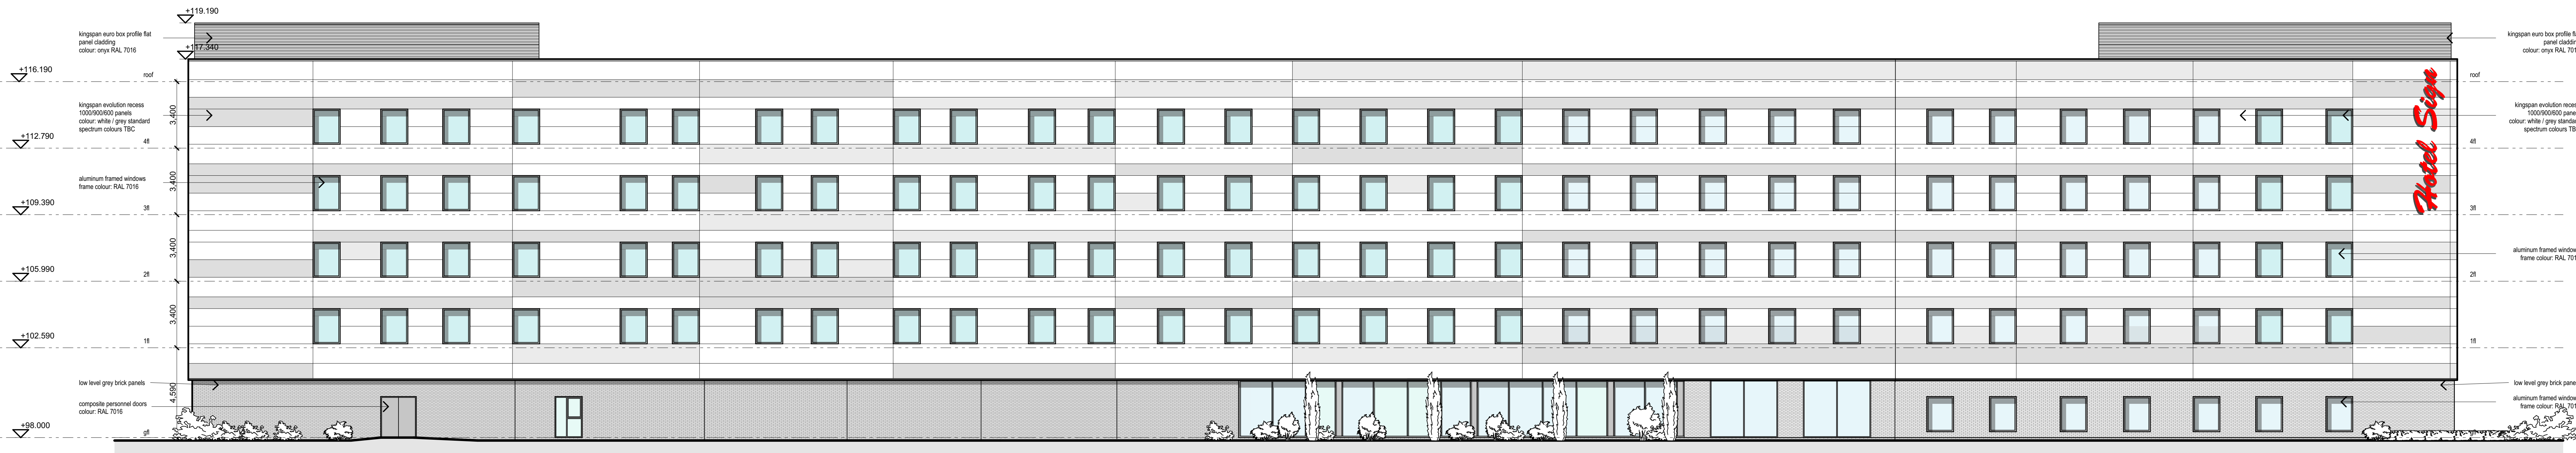

south east

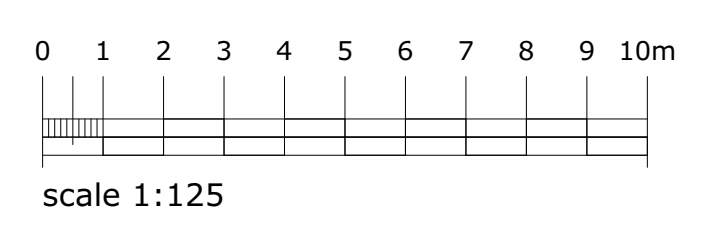

campbelldriverpartnership
architects

client: monte blackburn ltd.
project: proposed hotel
junction 11 banbury
sheet: proposed elevations

doc no: 16.145.03	img no: 402	D
-------------------	-------------	---

scale: 1:125 @ A0
date: 22.01.21
drawn: cpd

capricorn park
brakewater road
banbury oxi 50p
t: 01254 297700
e: design@cdpaarchitects.co.uk