


0 40 80 120 160 200m

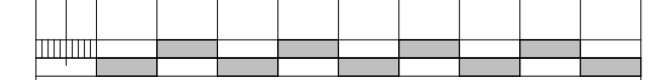

scale 1:2500

© copyright in the drawing is vested in campbell driver partnership limited



client: monte blackburn ltd

---

project: Phase 3  
junction 11, banbury

---

sheet: os plan

job no:	16.145.03	dwg no:	304	A
---------	-----------	---------	-----	---

scale: 1:2500 @ A2  
 date: 16.07.21  
 drawn: dp

capricorn park  
 blakewater road  
 blackburn bb1 5qr  
 t: 01254 297700  
 e: design@cdparchitects.co.uk