



proposed sw elevation 1:50

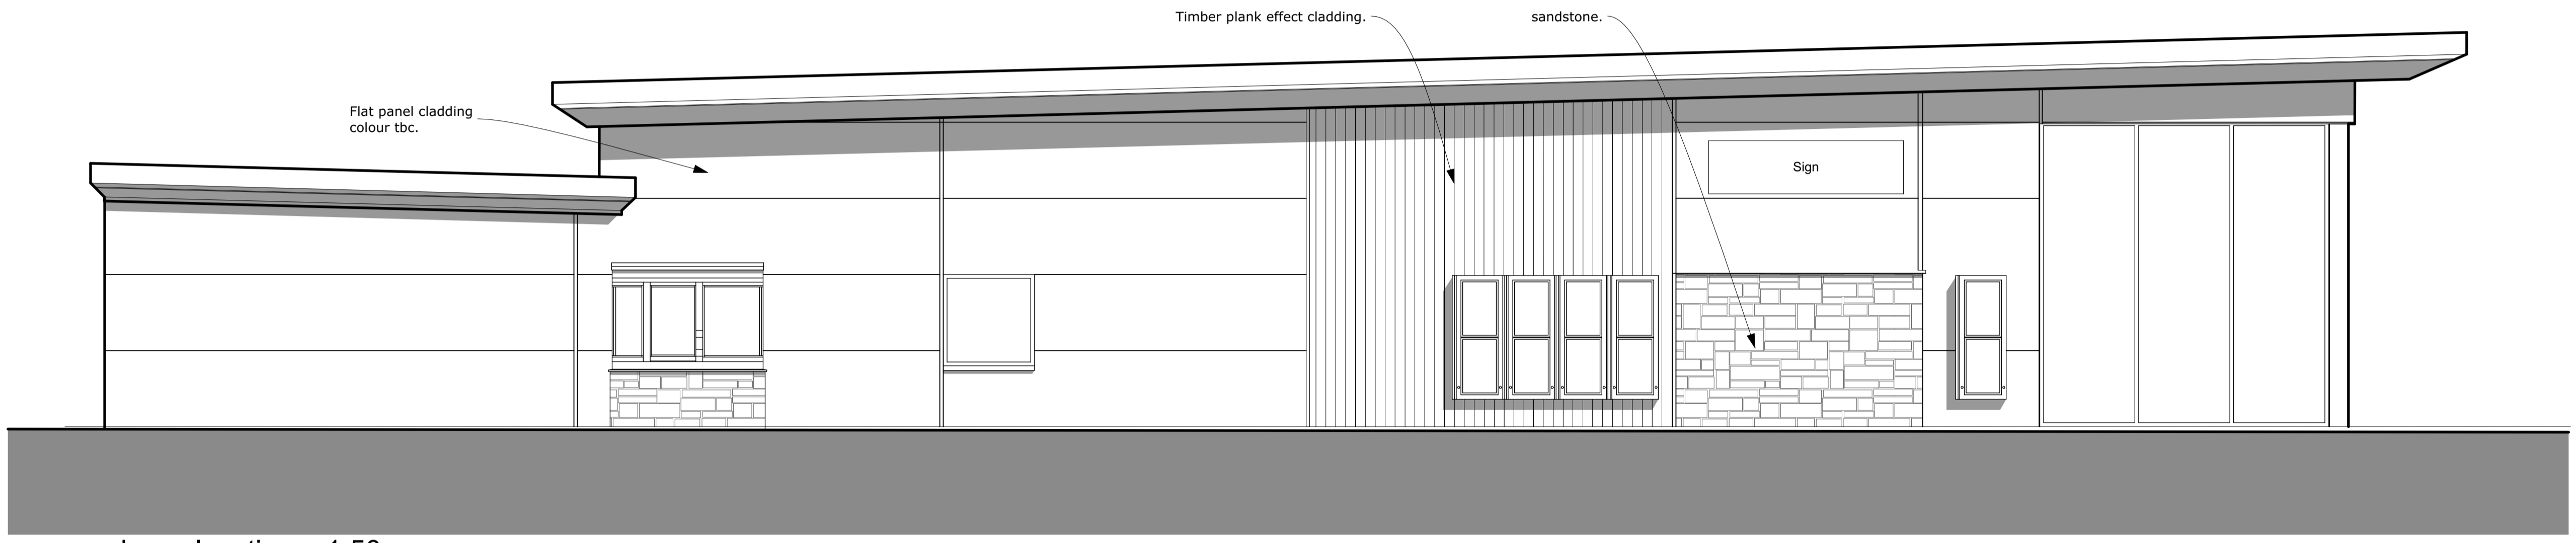


proposed nw elevation 1:50

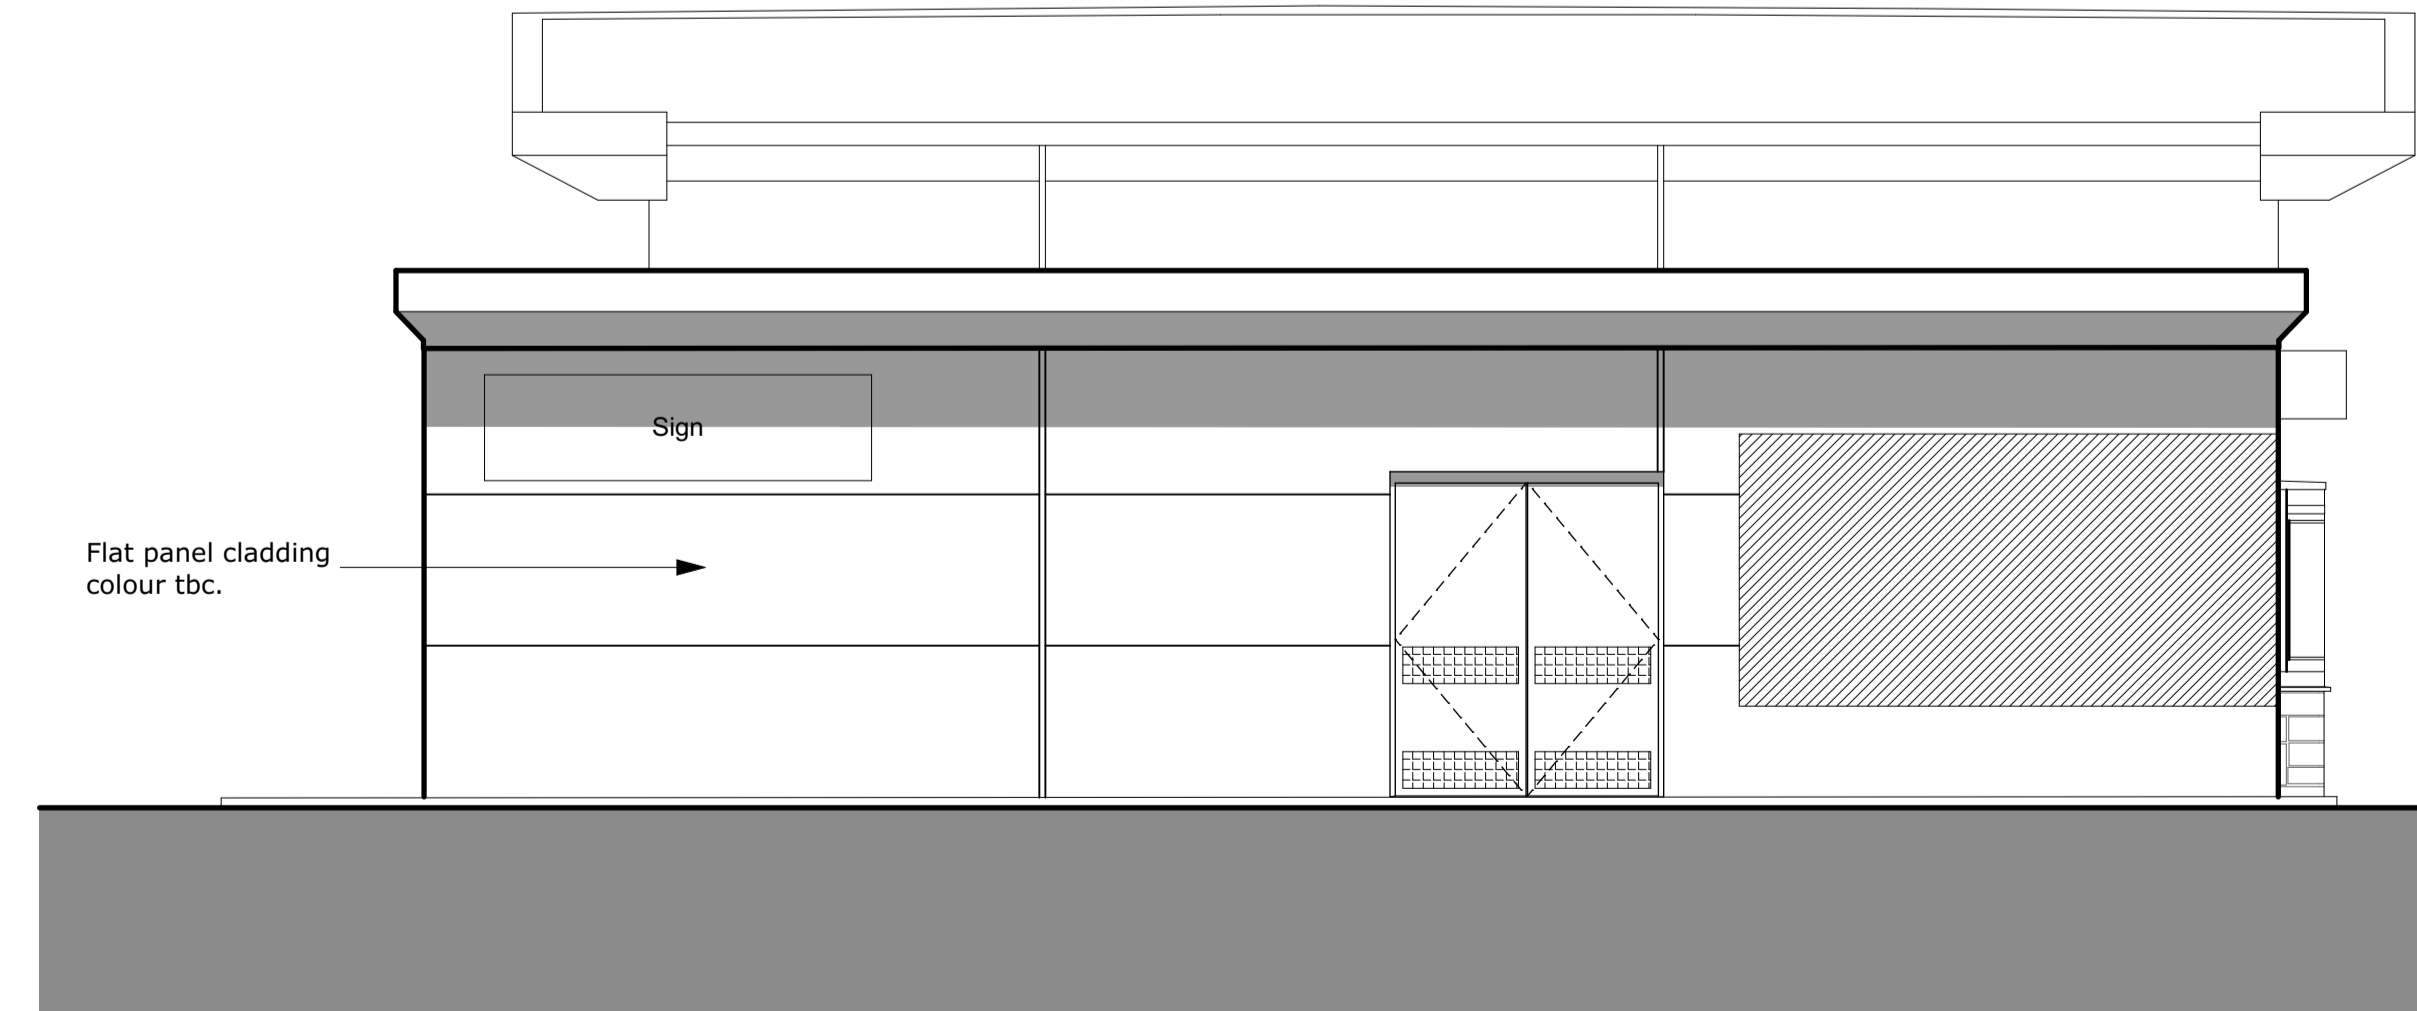

proposed ne elevation 1:50



proposed se elevation 1:50

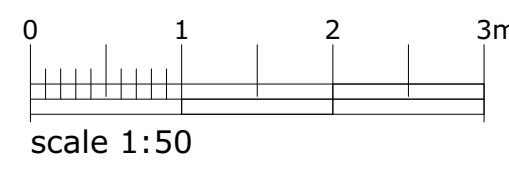

campbelldriverpartnership
architects

client: monte blackburn ltd
project: hot food drive thru
junction 11, banbury.

sheet: hot food drive thru elevations

job no:	16.145.03	dwg no:	802	A
---------	-----------	---------	-----	---

scale: 1:50 @ A1
date: 02.05.21
drawn: sr
capricorn park
blackwater road
blackburn bb1 5qr
t: 01254 297700
e: design@cdpartnership.co.uk