



proposed sw elevation 1:50

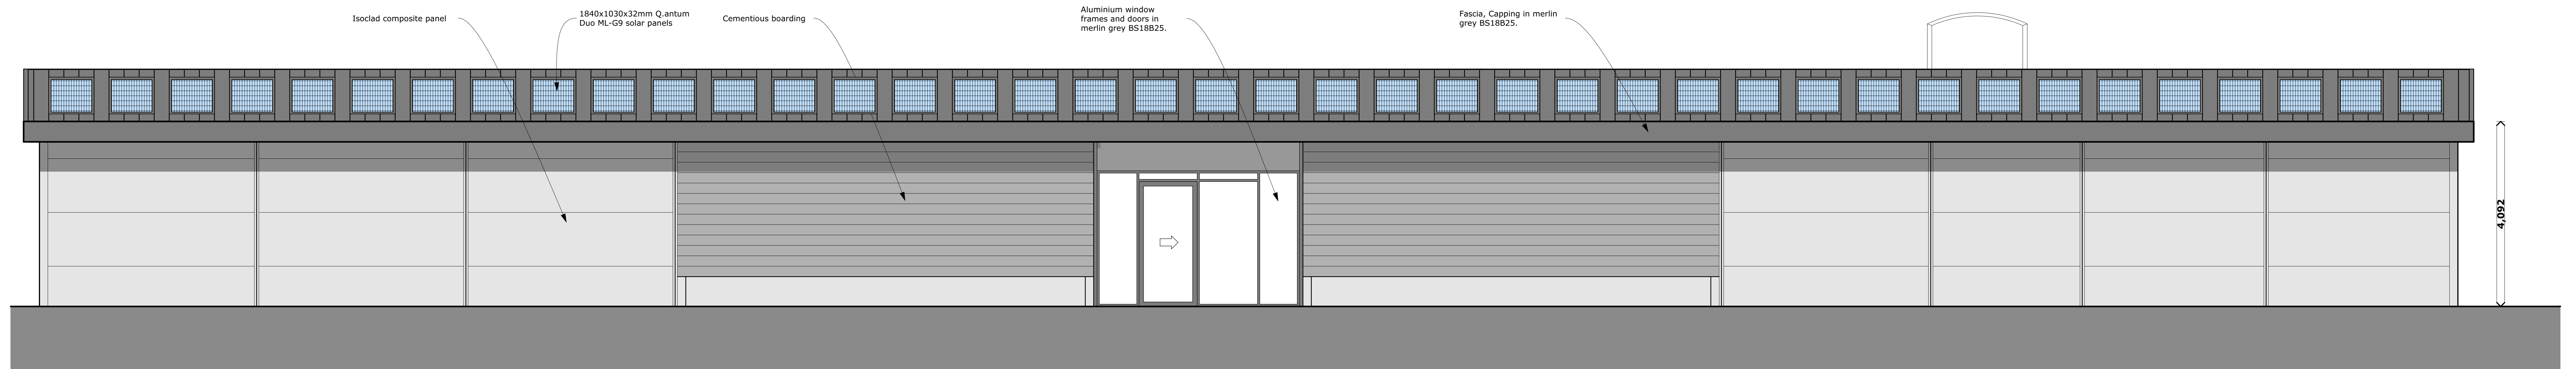

proposed ne elevation 1:50

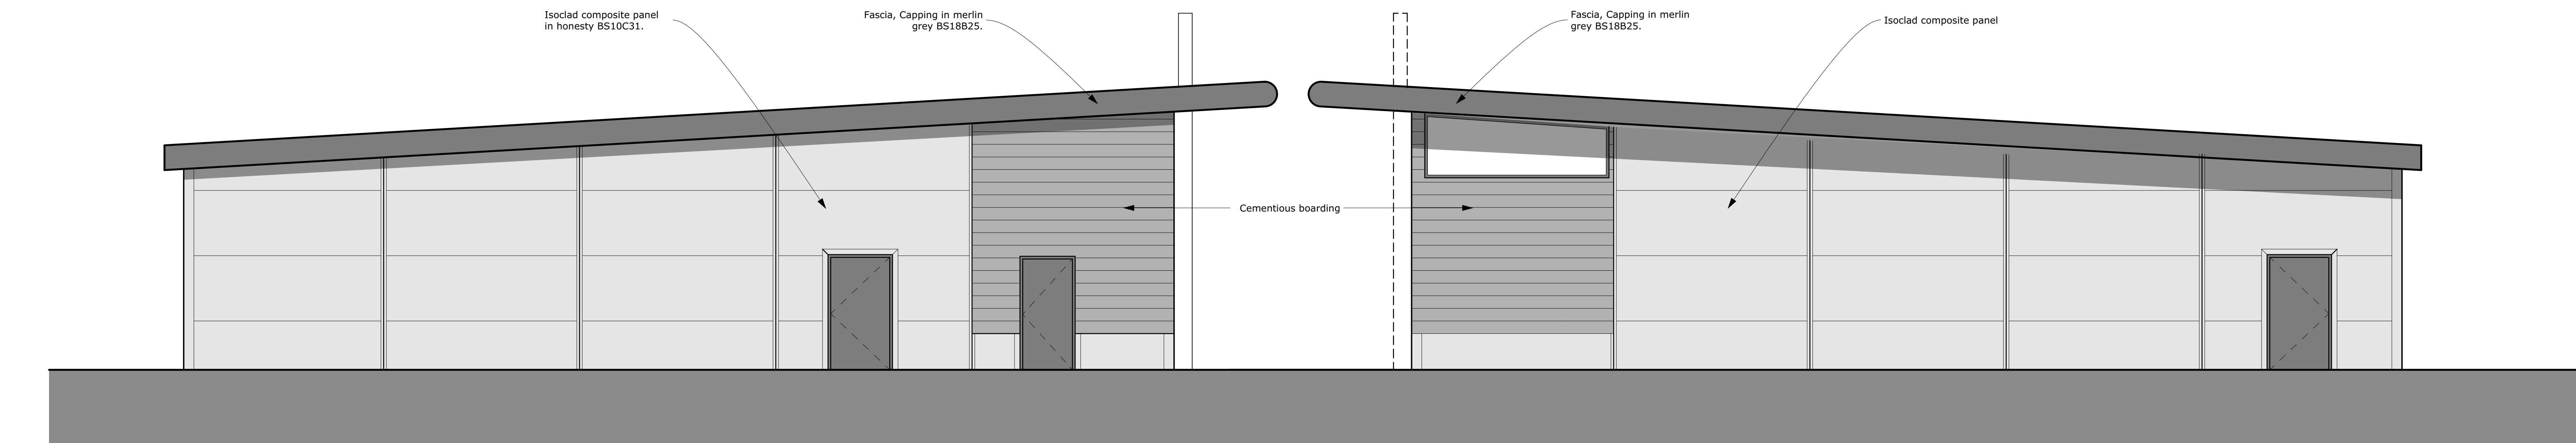

proposed nw elevation 1:50

proposed se elevation 1:50

