




01 Standard Tree in Soft Landscape
Scale 1:20

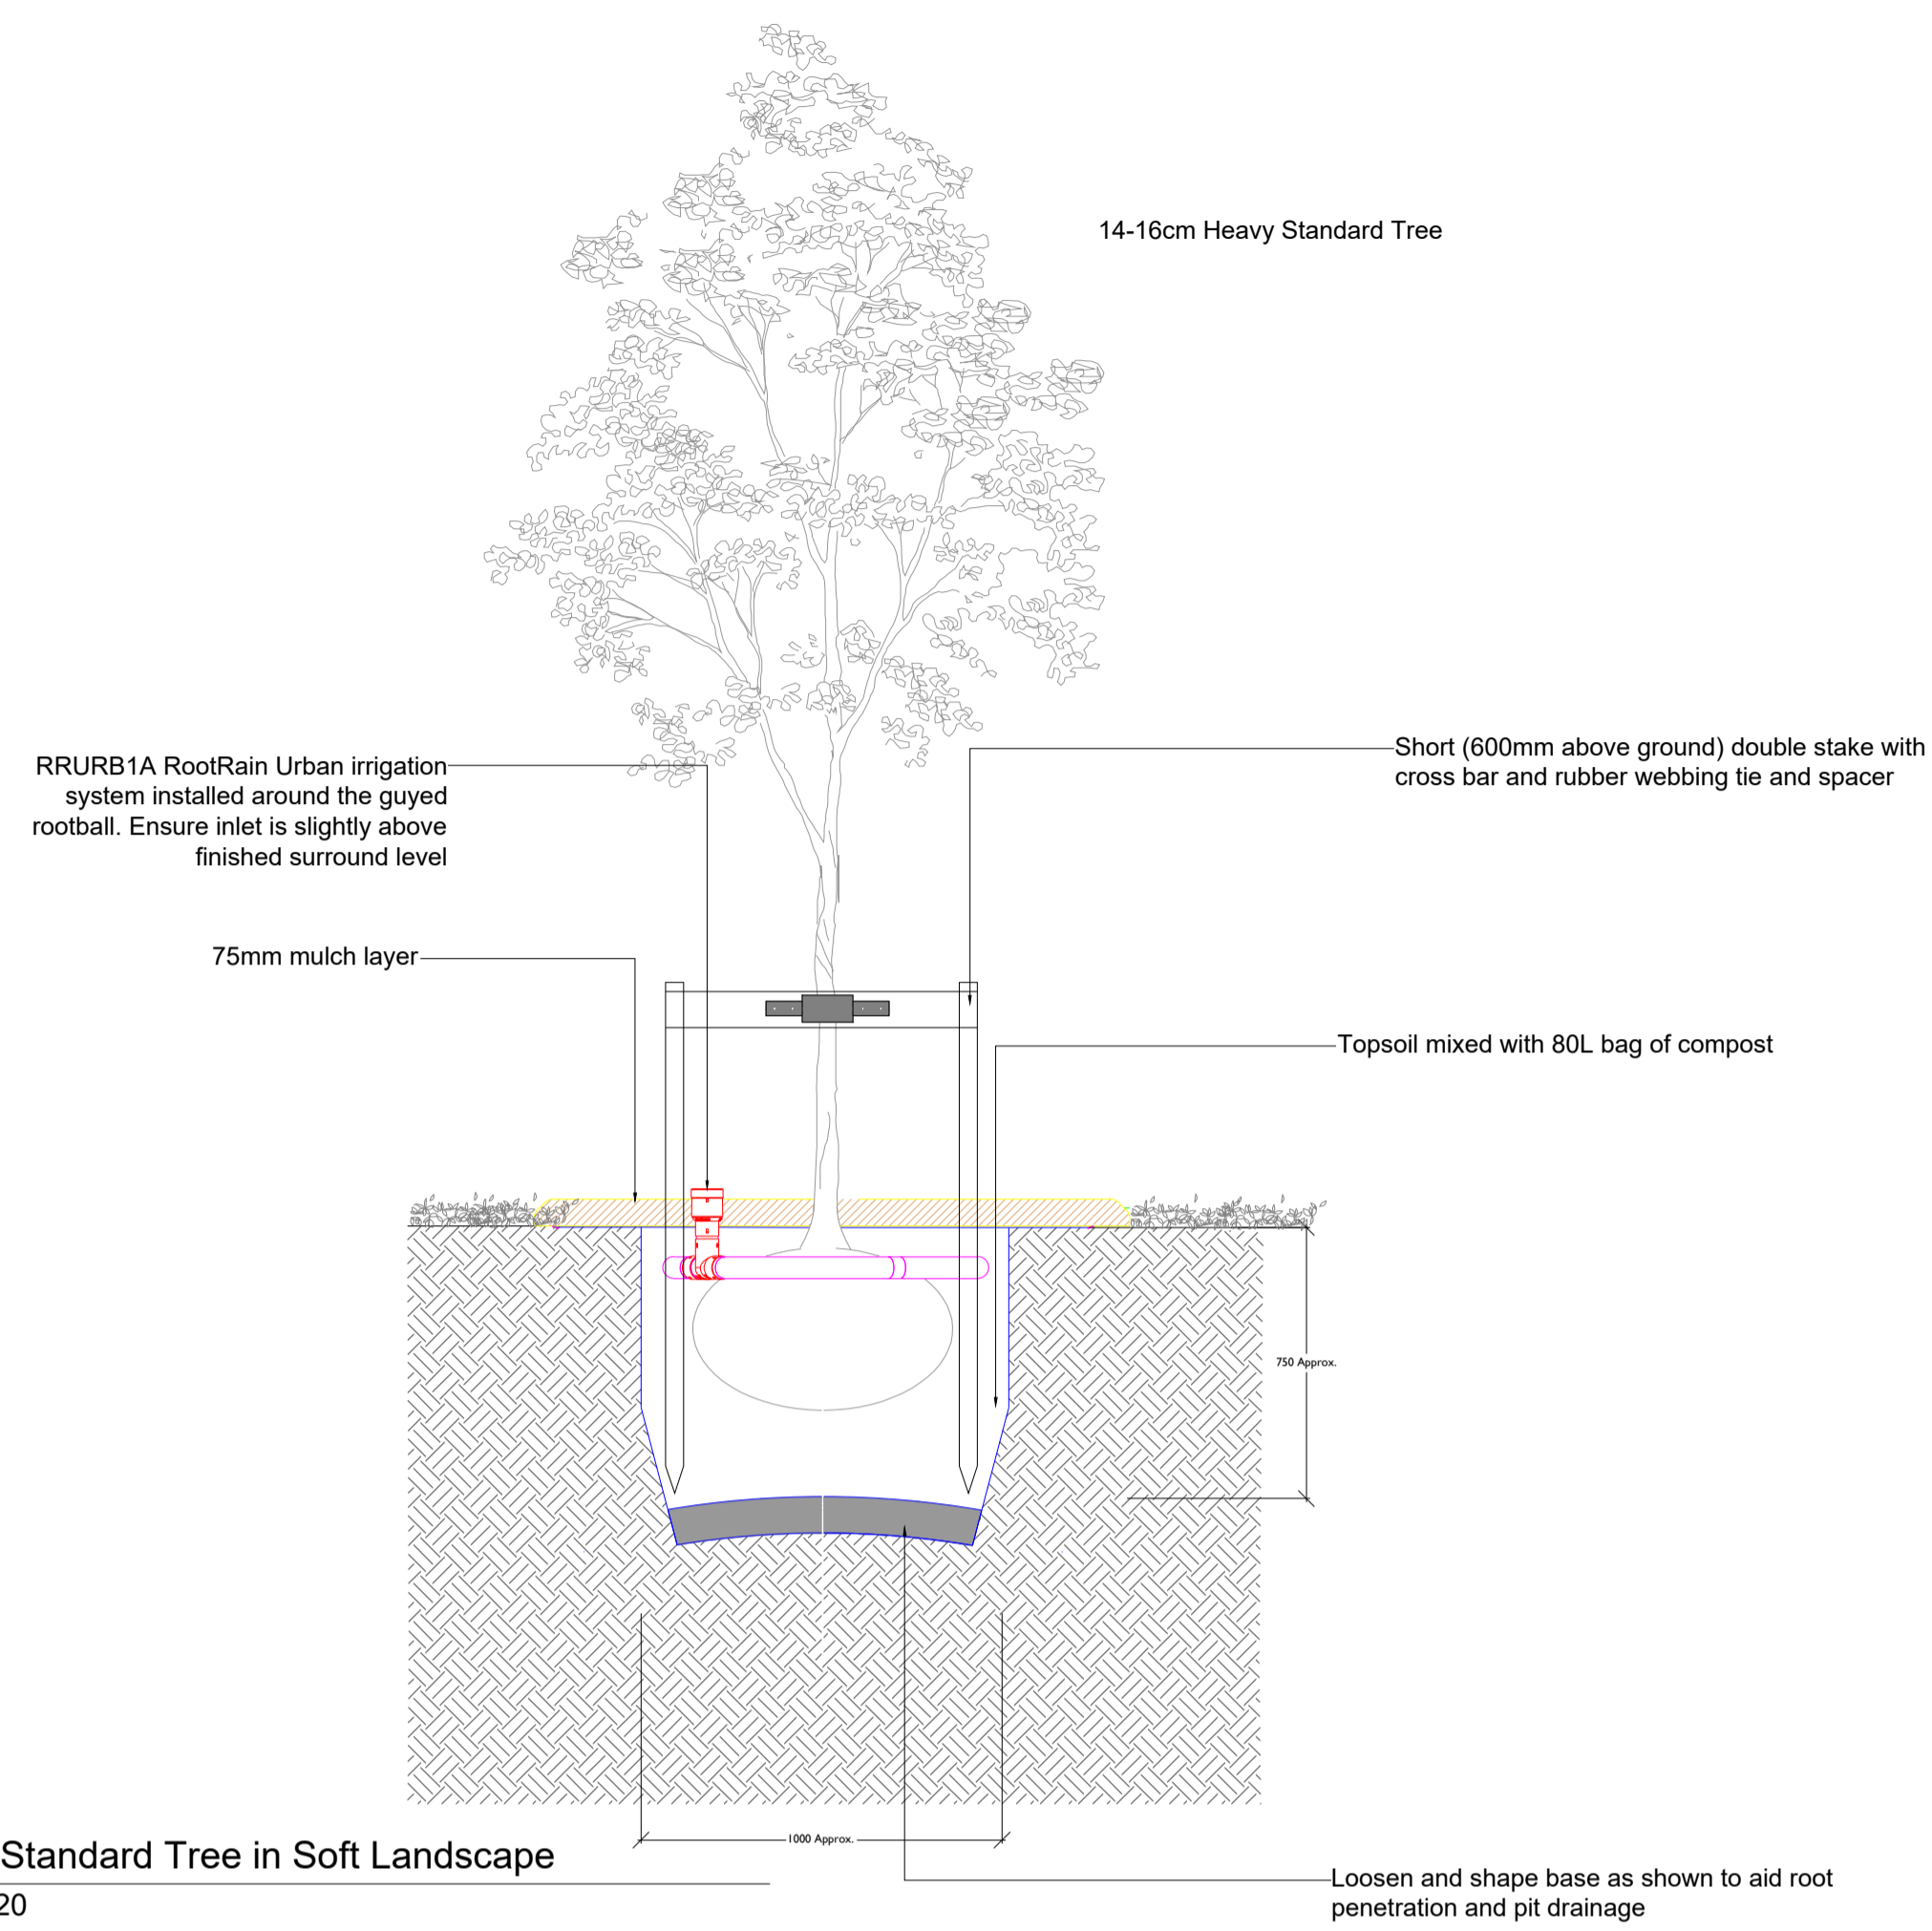

02 Heavy Standard Tree in Soft Landscape
Scale 1:20

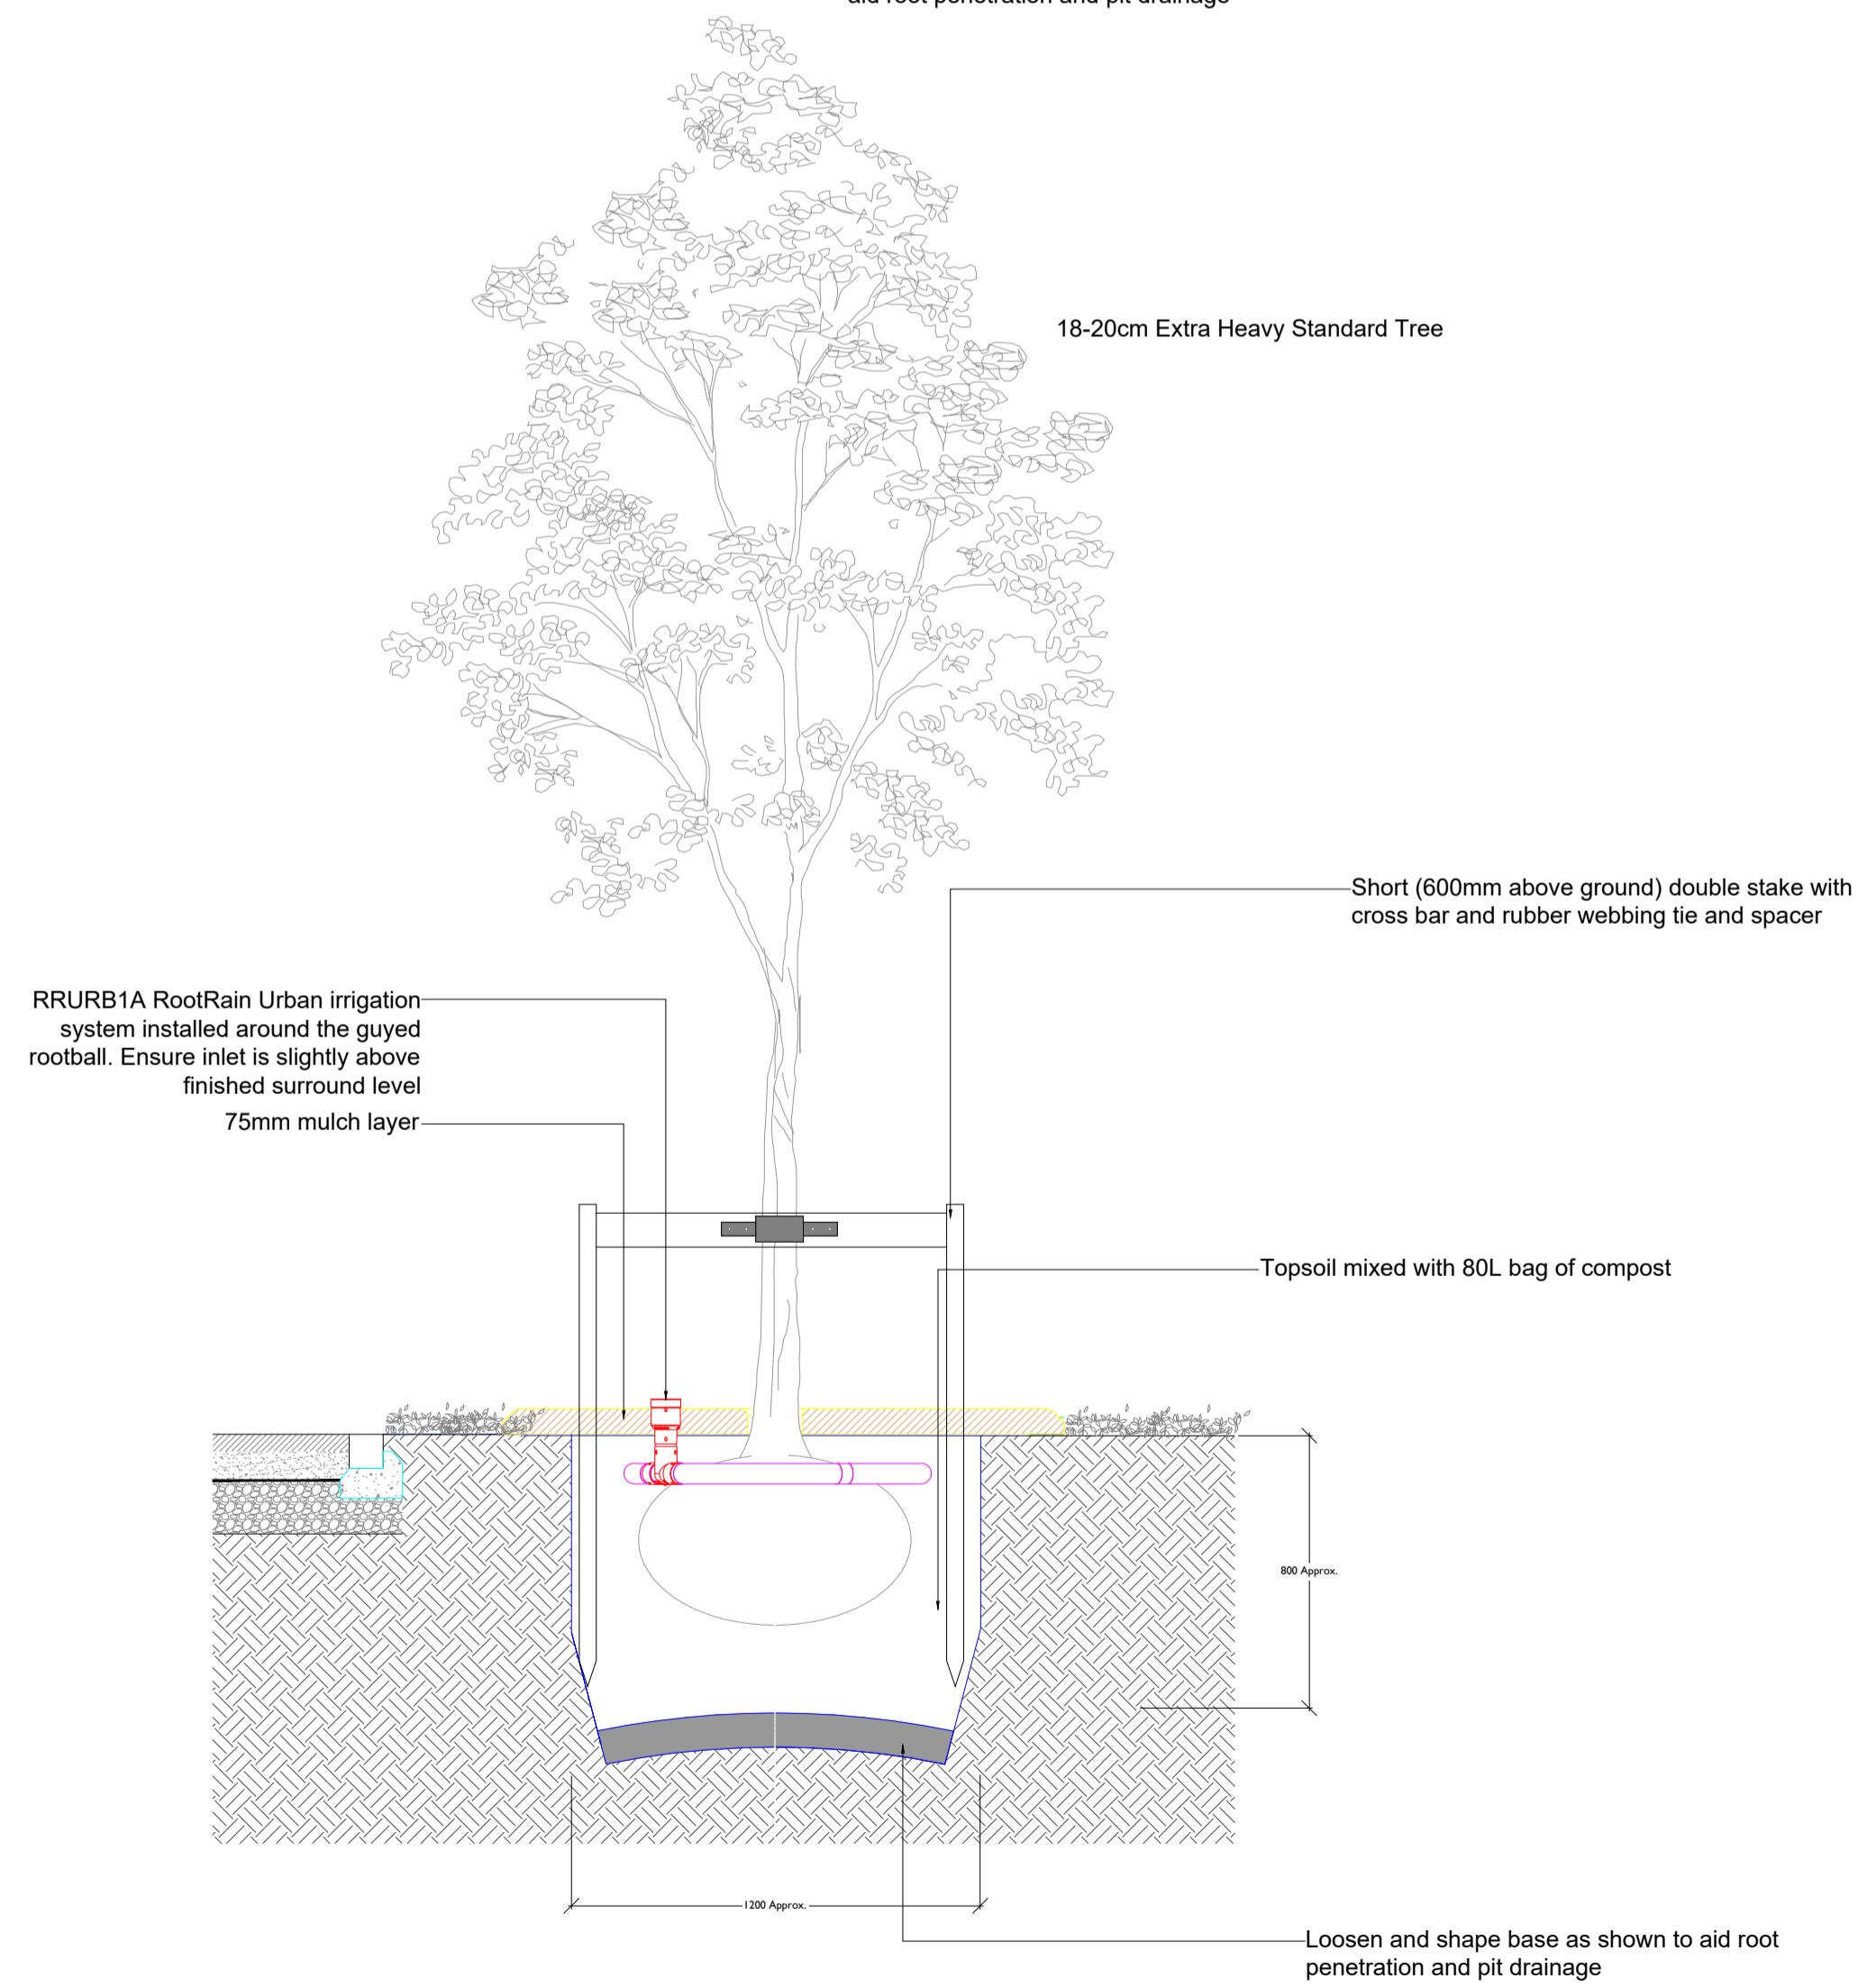

03 Extra Heavy Standard Tree in Soft Landscape
Scale 1:20

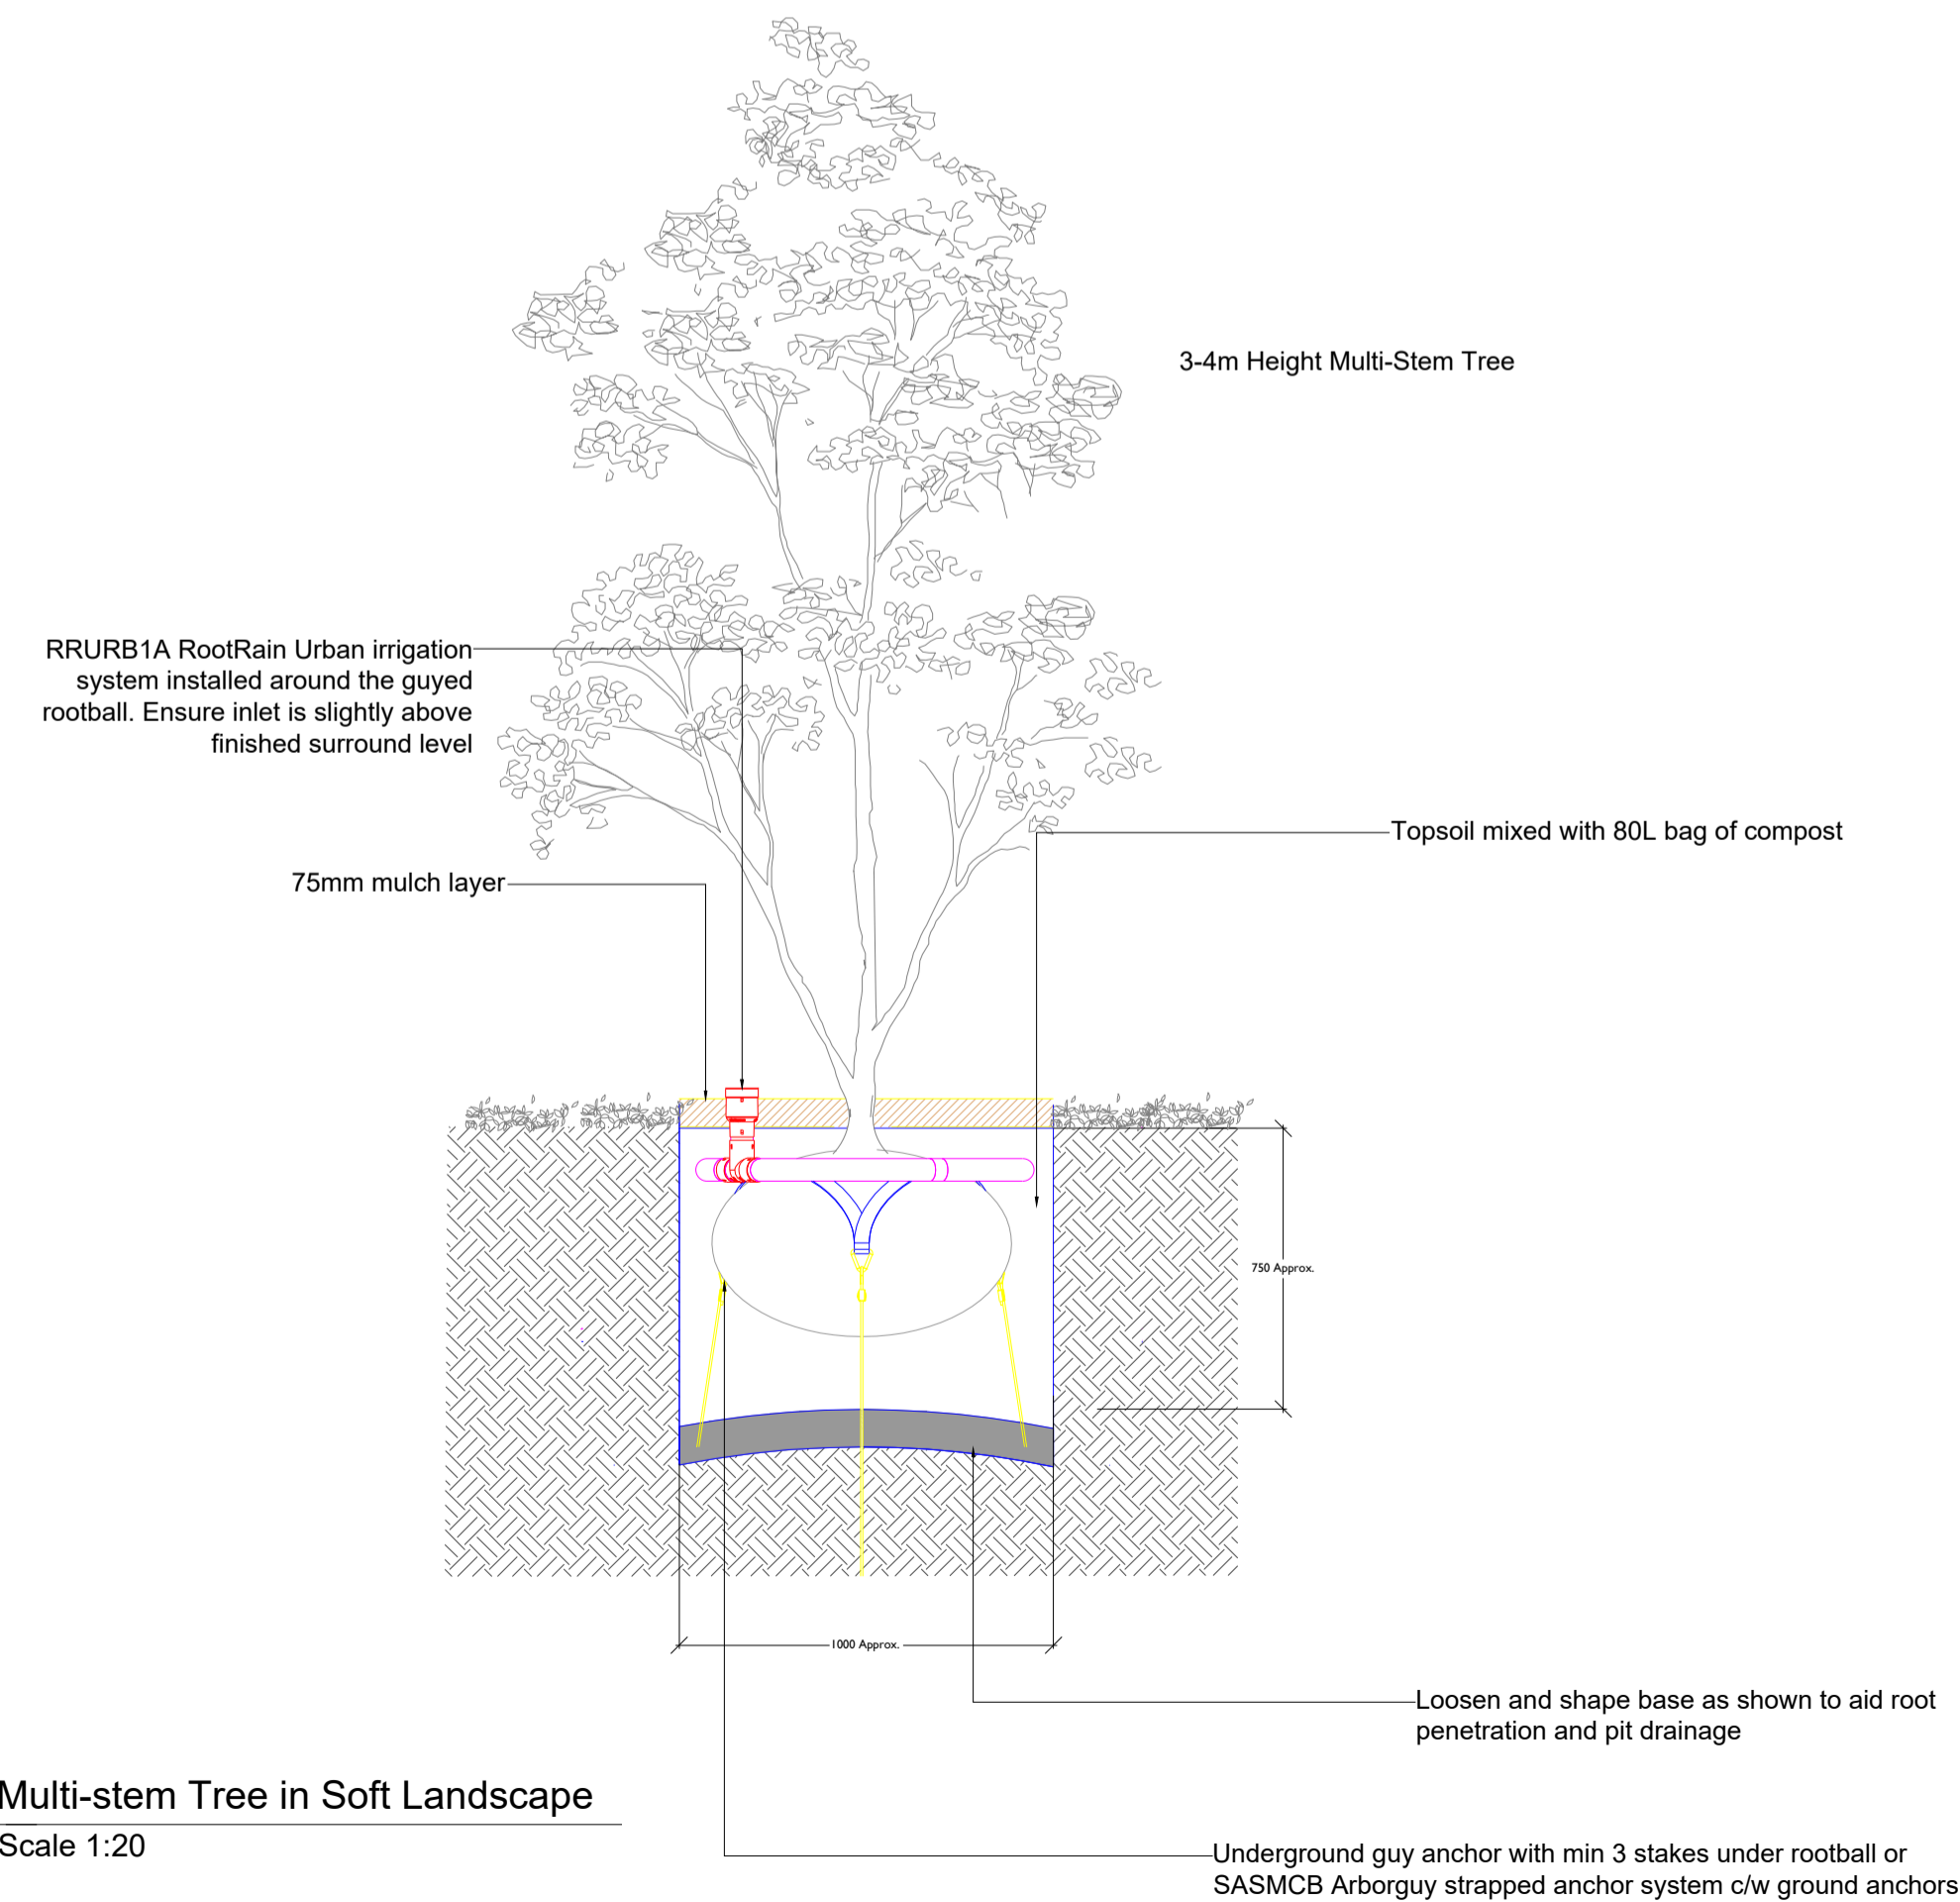

04 Multi-stem Tree in Soft Landscape
Scale 1:20



DEP LANDSCAPE ARCHITECTURE LTD
2 COMMERCIAL STREET, MANCHESTER
M15 4RQ

T: 0161 2419878
W: www.dep.co.uk

Client
Monte Blackburn

Project
Banbury

Description
Tree Planting Details

Status
Planning

Scale
1:20@A1

Drawn
TR

Job number
3568

Drawing number
19

Date
Nov 21

Revision
-

Copyright DEP Landscape Architecture Ltd

All levels and dimensions to be checked on site by contractor prior to commencement; Any variations to be reported to the client. This drawing is to be read in conjunction with all others relating to the project and all information derived accordingly; any anomalies to be reported to the client. Do not scale from this drawing. Use figured dimensions only. Work shown on this drawings to be carried out in accordance with current British Standards and Codes of Practice.

© Copyright to DEP Landscape Architecture Limited. The information shown on this drawing shall not be reproduced or copied in any form without prior written consent from DEP Landscape Architecture Limited.