



road 1 18.05.21  
Horiz. 1:500 Vert. 1:50

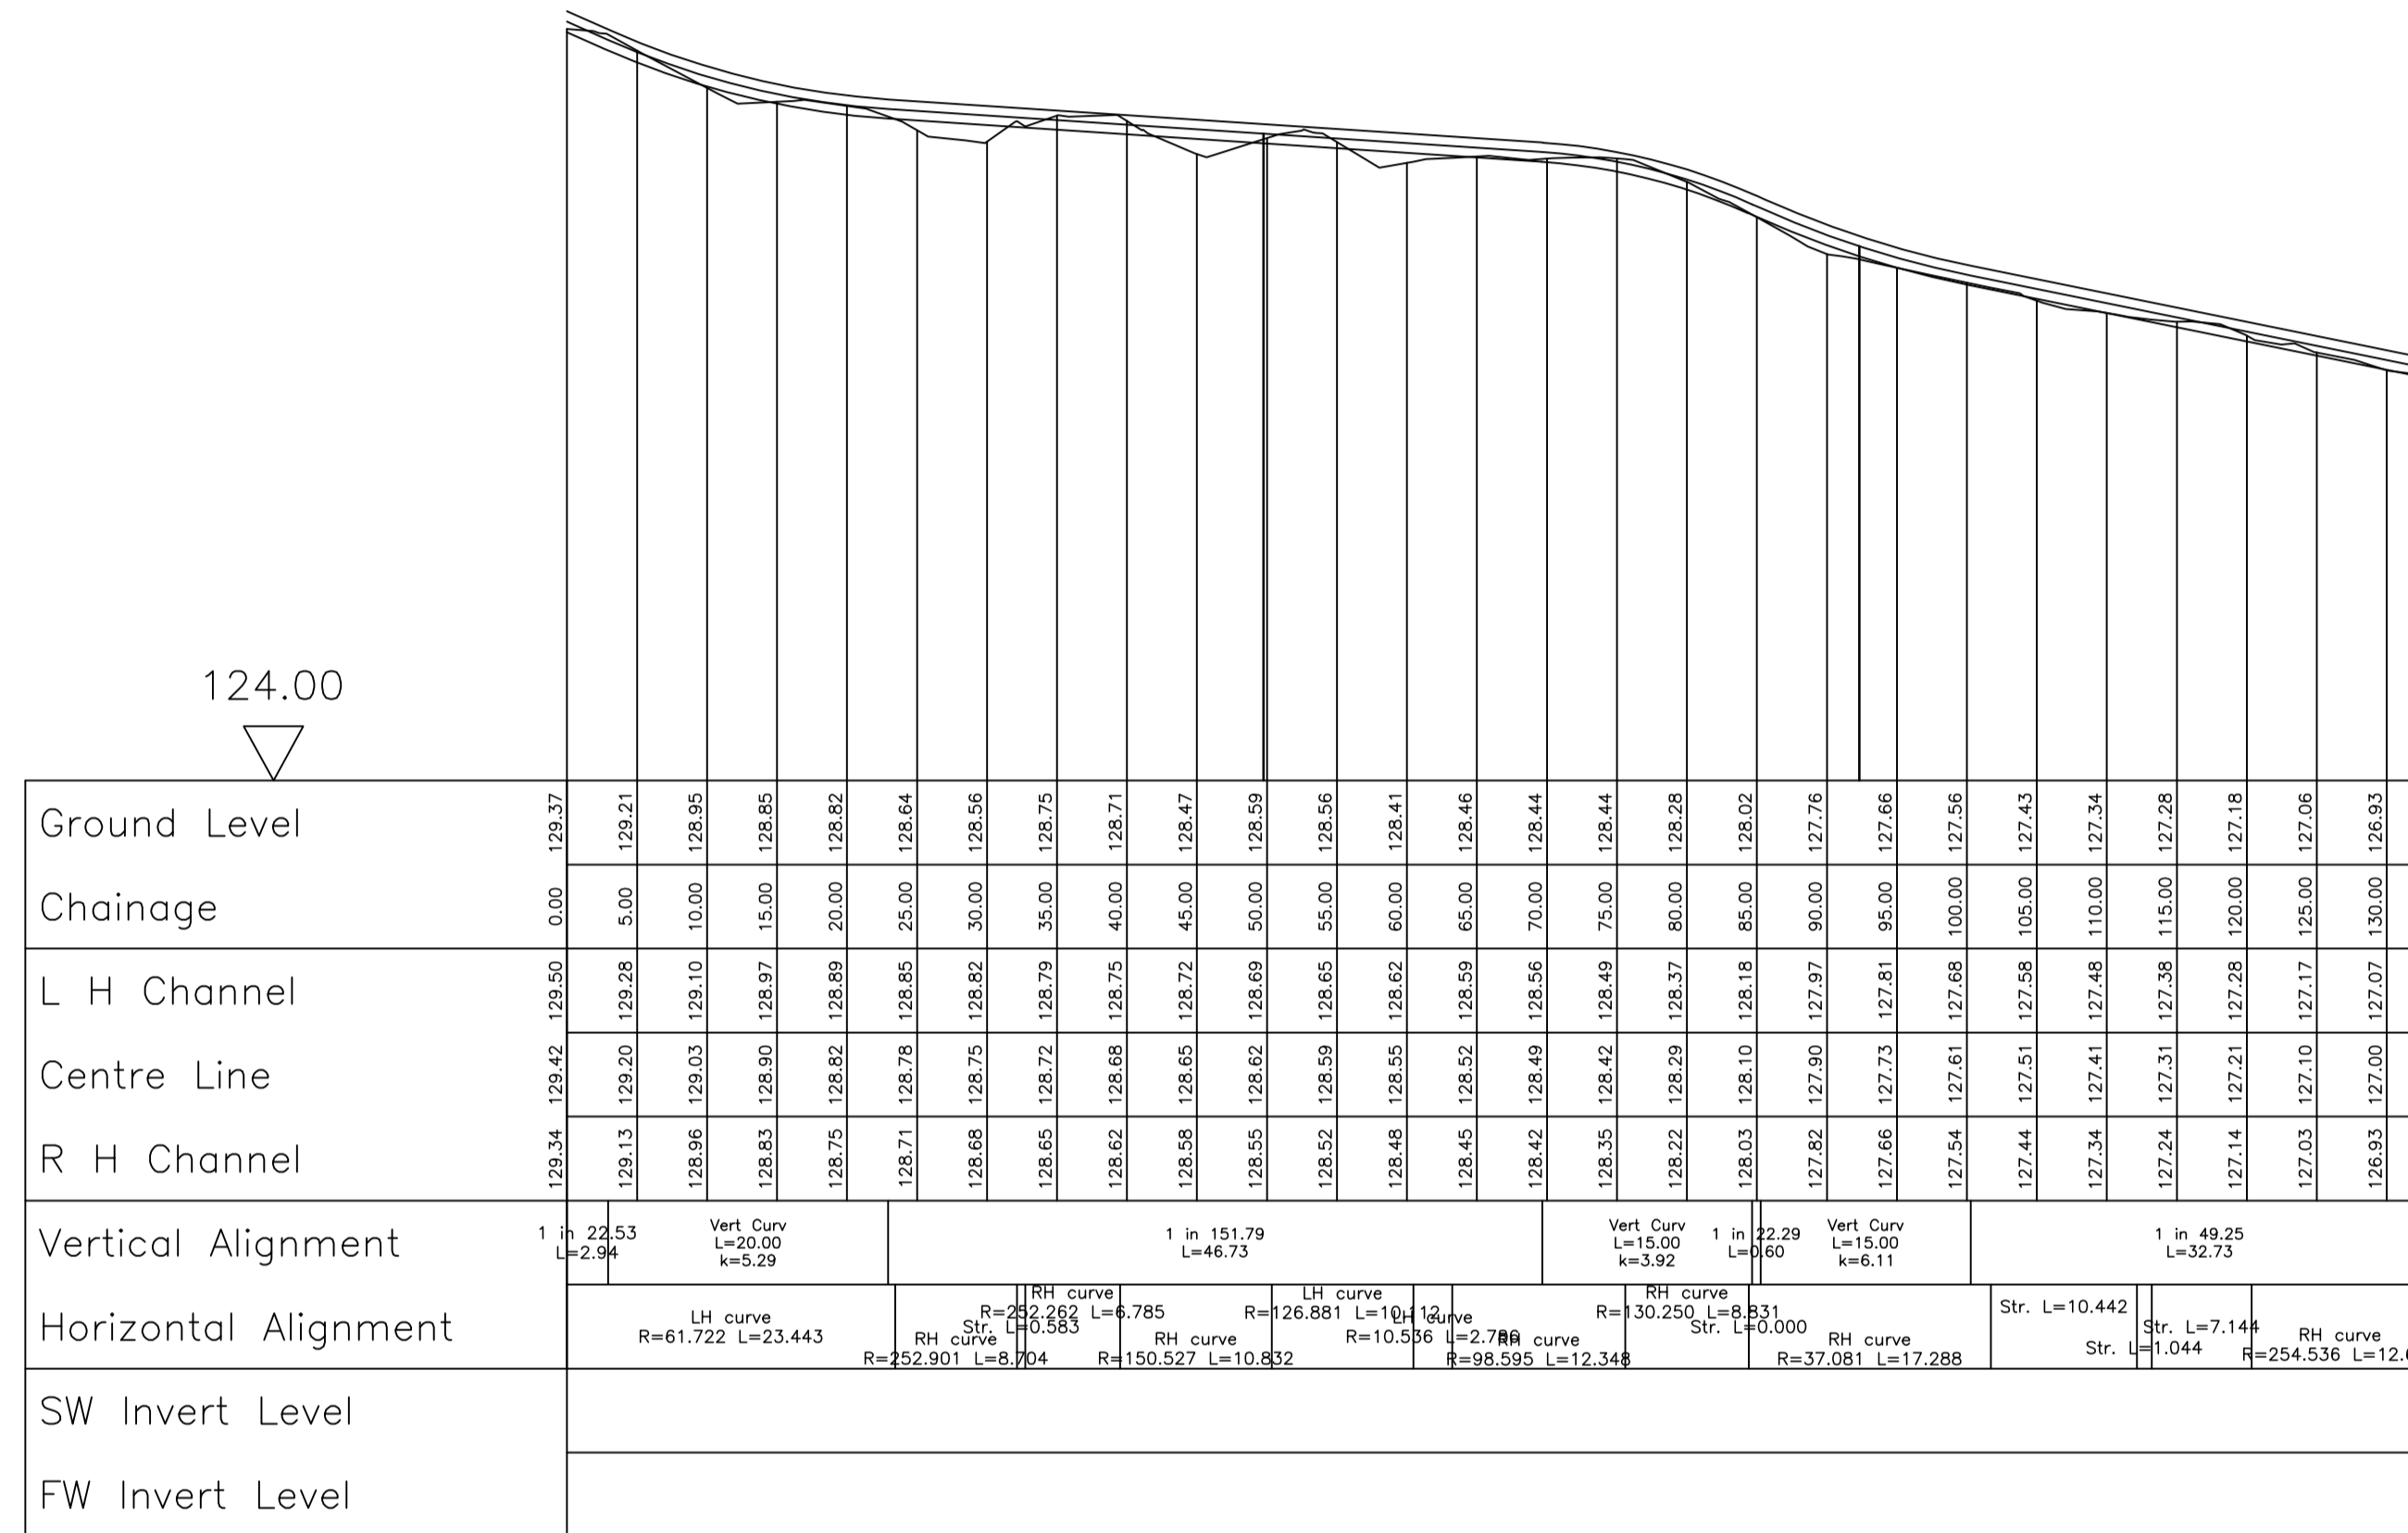

road 2  
Horiz. 1:500 Vert. 1:50

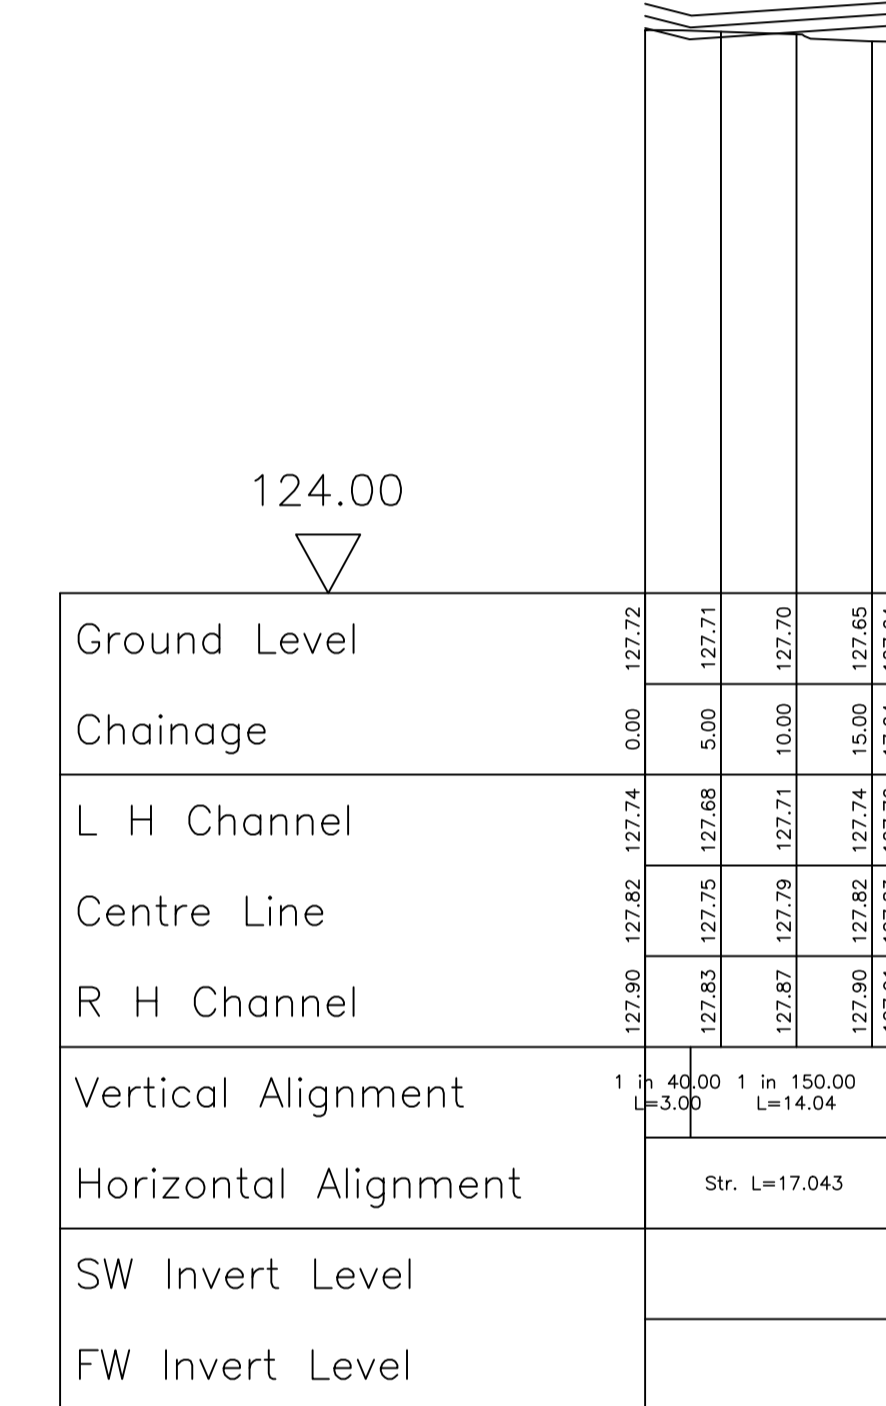

ROAD 3  
Horiz. 1:500 Vert. 1:50

**General Notes:**

1. Do not scale from this drawing.
2. All dimensions in metres.
3. Survey levels and grid based on Laser Surveys Ltd Topographical Survey G 3055. All levels relate to ordnance datum and grid is the ordnance survey national grid.
4. This drawing is based on the latest Architectural planning layout and shall be read in conjunction with all other relevant longitudinal sections and construction drawings.
5. Any discrepancies with any of the drawings shall be reported to MJA Consulting Engineer.
6. The level and location of all existing services shall be verified on site by the Contractor before commencing any construction work.
7. Contractor must comply with all current legislation relating to CDM, Health and Safety and COSHH.
8. All material in excess of 20kg (i.e. kerbs, manhole units cover etc.) shall be mechanically lifted and laid where possible at all times.

**SECTION 106 - NOT APPROVED**

**SECTION 278 - NOT APPROVED**

**PSA - NOT APPROVED**

REV. No.	DATE	DESCRIPTION	DRAWN	CHECKED
Client				
Project		South Side Steeple Aston		
Title		Road longitudinal sections		
Scale:		As shown @ A1	Status: PRELIMINARY	
Drawn:		KTG	Project Engineer	MJA Project No: 6374
Drawing Number:		6355-MJA-SW-XX-DR-C-100	Date:	14/05/2021
Rev:		P1		

**MJA CONSULTING**  
CIVIL & STRUCTURAL ENGINEERS  
Ipsum Court, 24 The Quadrant,  
Abingdon Science Park, Abingdon  
Oxon, OX14 3YS  
Tel: 01235 555173  
Email: mail@mjaconsulting.co.uk