


ELEVATION

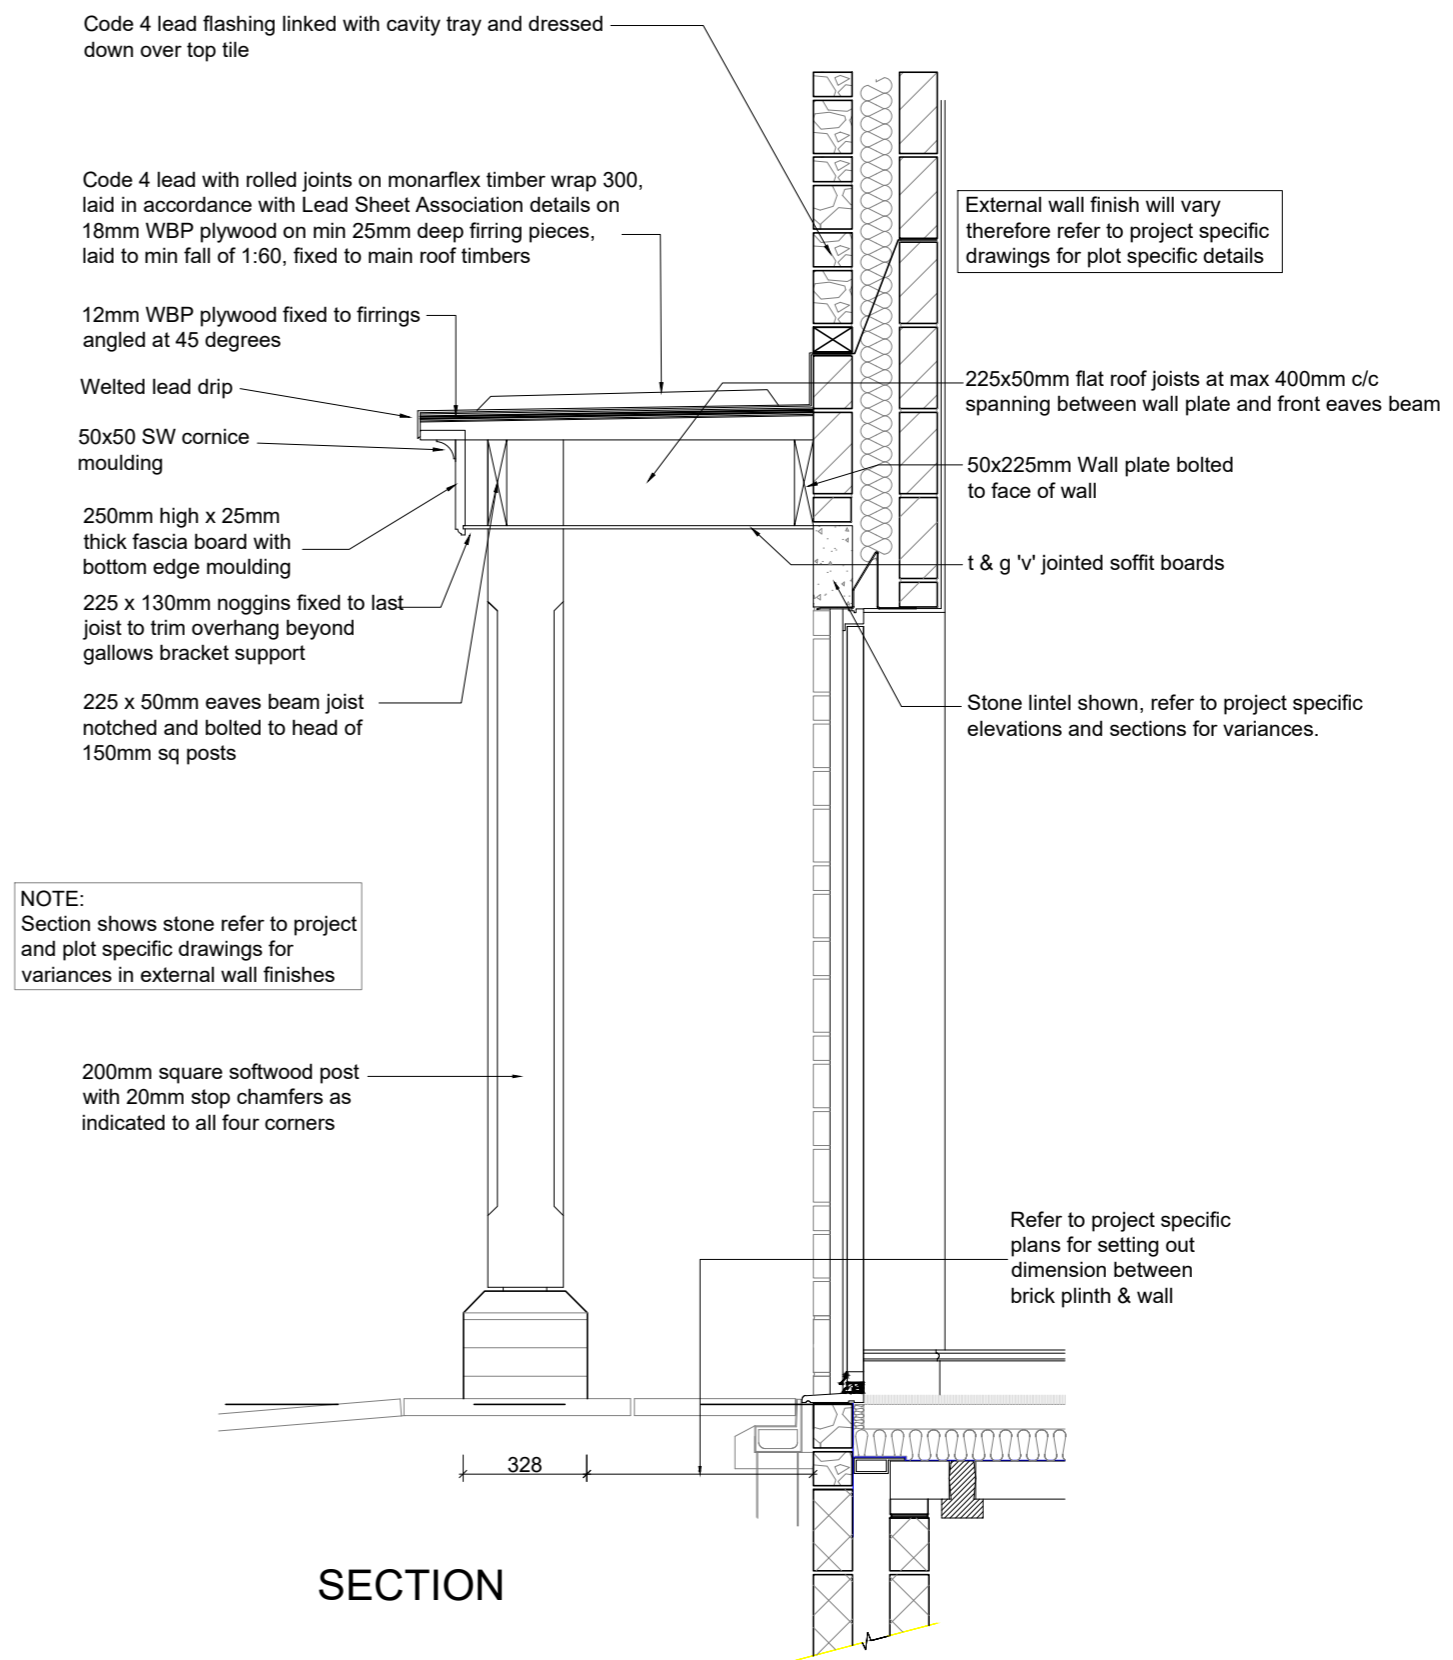

SECTION

NOTES:

- 1.1 DO NOT SCALE FROM THIS DRAWING
- 1.2 ALL DIMENSIONS ARE IN MM UNLESS OTHERWISE SPECIFIED

REVISION	DESCRIPTION	INITIALS	DATE



RECTORY LTD RECTORY HOUSE THAME ROAD
HADDENHAM, AYLESBURY, BUCKINGHAMSHIRE, HP17 8DA
T: 01844 295100 F: 01844 295350 www.rectory.co.uk

PROJECT:
SOUTH SIDE
STEEPLE ASTON

DRAWING:
FLAT ROOF PORCH ON TIMBER POSTS

DEPARTMENT:	TECHNICAL	DRAWN BY:	GL	CHECKED BY:	
DRAWING No:	P.224.02.108	SCALE:	1:20	PAPER:	A2
STATUS:	PROPOSED	DATE:	09.03.21	REV:	-