

GENERAL NOTES:

DO NOT SCALE FROM DRAWING

PRINT IN COLOUR ONLY

TO BE READ IN CONJUNCTION WITH ALL OTHER PLANNING DRAWINGS

NOTE


TO BE READ IN CONJUNCTION WITH APPROVED PLANNING DOCUMENTS - 18/00043/NMA AND 19/02337/F

TO BE READ IN CONJUNCTION WITH 18/00368/DISC AND CORDE EXTERNAL MATERIAL BOARD CD3216_ADP-SHA-0001_S2-P03

KEY

Application Site

Extent of POS Approved Under 19/02337/F

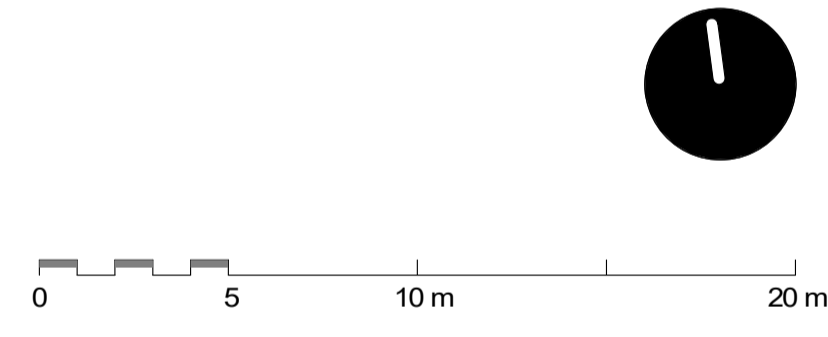

REVISED	DATE	DESCRIPTION	DRAWN	CHECKED
S2 P 1	20.07.21	Issued to Client/Planning Consultant	ADP	ADP

CHECK ALL DIMENSIONS AND VERIFY ON SITE. REPORT ANY ERRORS OR OMISSIONS

PLANNING

CORDE

Charity House
 Park End Street Oxford OX1 1JD
 T +44 (0) 1865 248045
 E info@corde.co.uk
 www.corde.co.uk

JOB TITLE:
 HEYFORD PARK
 DORCHESTER LIVING

DRAWING TITLE:
 TEMPORARY KEG STORE APPLICATION
 -EXISTING LOCATION PLAN

SCALE: As indicated	DRAWING SHEET SIZE: A1	
JOB CODE: CD3216	DRAWING NUMBER: ADP-00-ZZ-DR- A-01003	REVISION: S2 P 1

Existing Location Plan
1:200

This line should measure 100mm along x and y axis when printed