


NOTES

1. All dimensions are in millimetres unless shown otherwise.
2. For details of depths of flexible construction see Appendix 7/1.
3. For details of the joint between new and existing carriageway see drawing HSD/700/165.

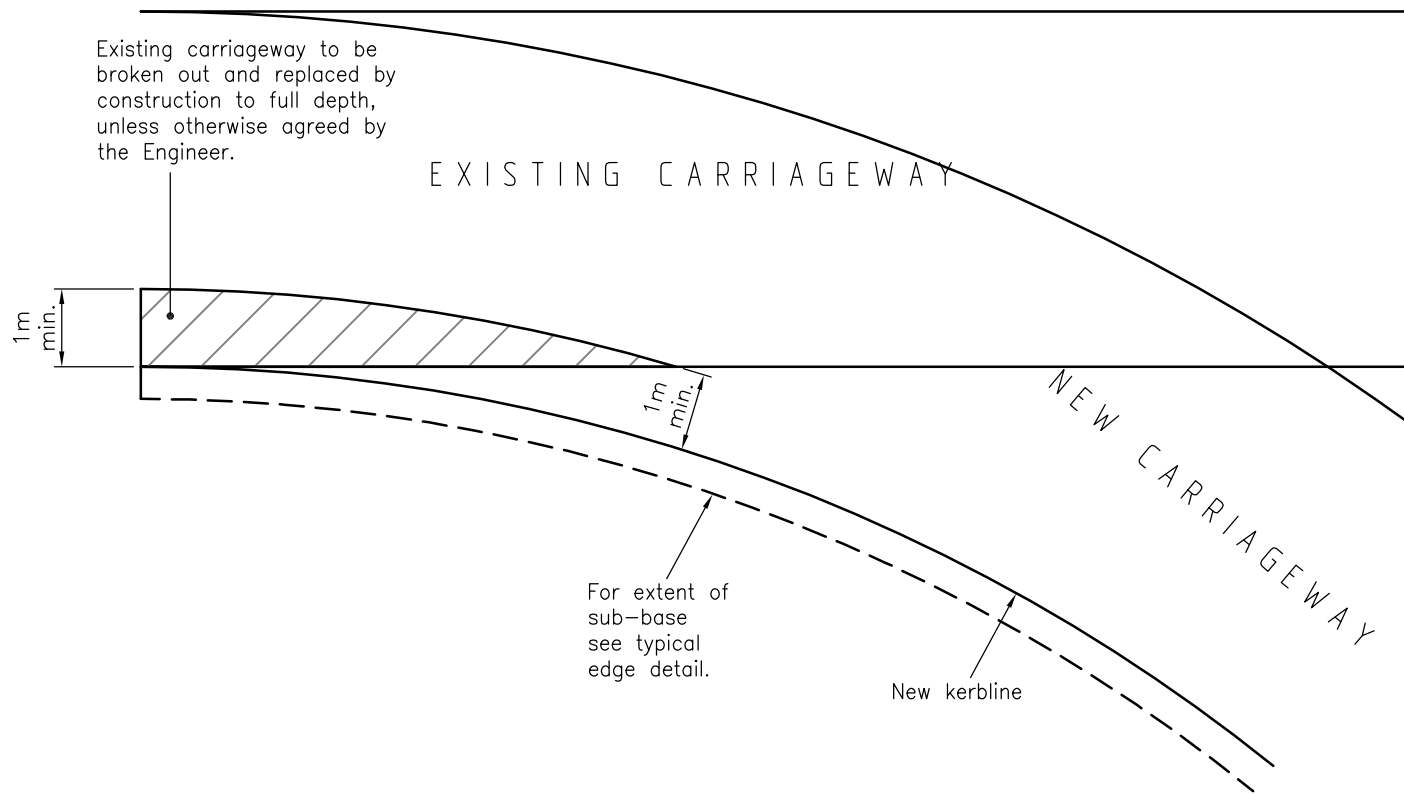

DETAIL OF EDGE CONSTRUCTION AT TIE-IN BETWEEN NEW AND EXISTING CARRIAGEWAY



Flexible Construction: Edge Construction Tie-in between New and Existing Carriageway

Road Pavements

© Unauthorised reproduction infringes copyright

SCALE

Not to Scale

INITIALS

RVA

ALB

AMM

DATE

12.2005

12.2005

4.2007

INDEX

-

DRAWING No.

SECOND ISSUE
AMENDMENT
HSD/700/175

10.05.08

DATE

CATEGORY

1