



PLANNING


Revisions:
A 11/08/21 Glazing specification amended, including new glazed corner sliding doors.

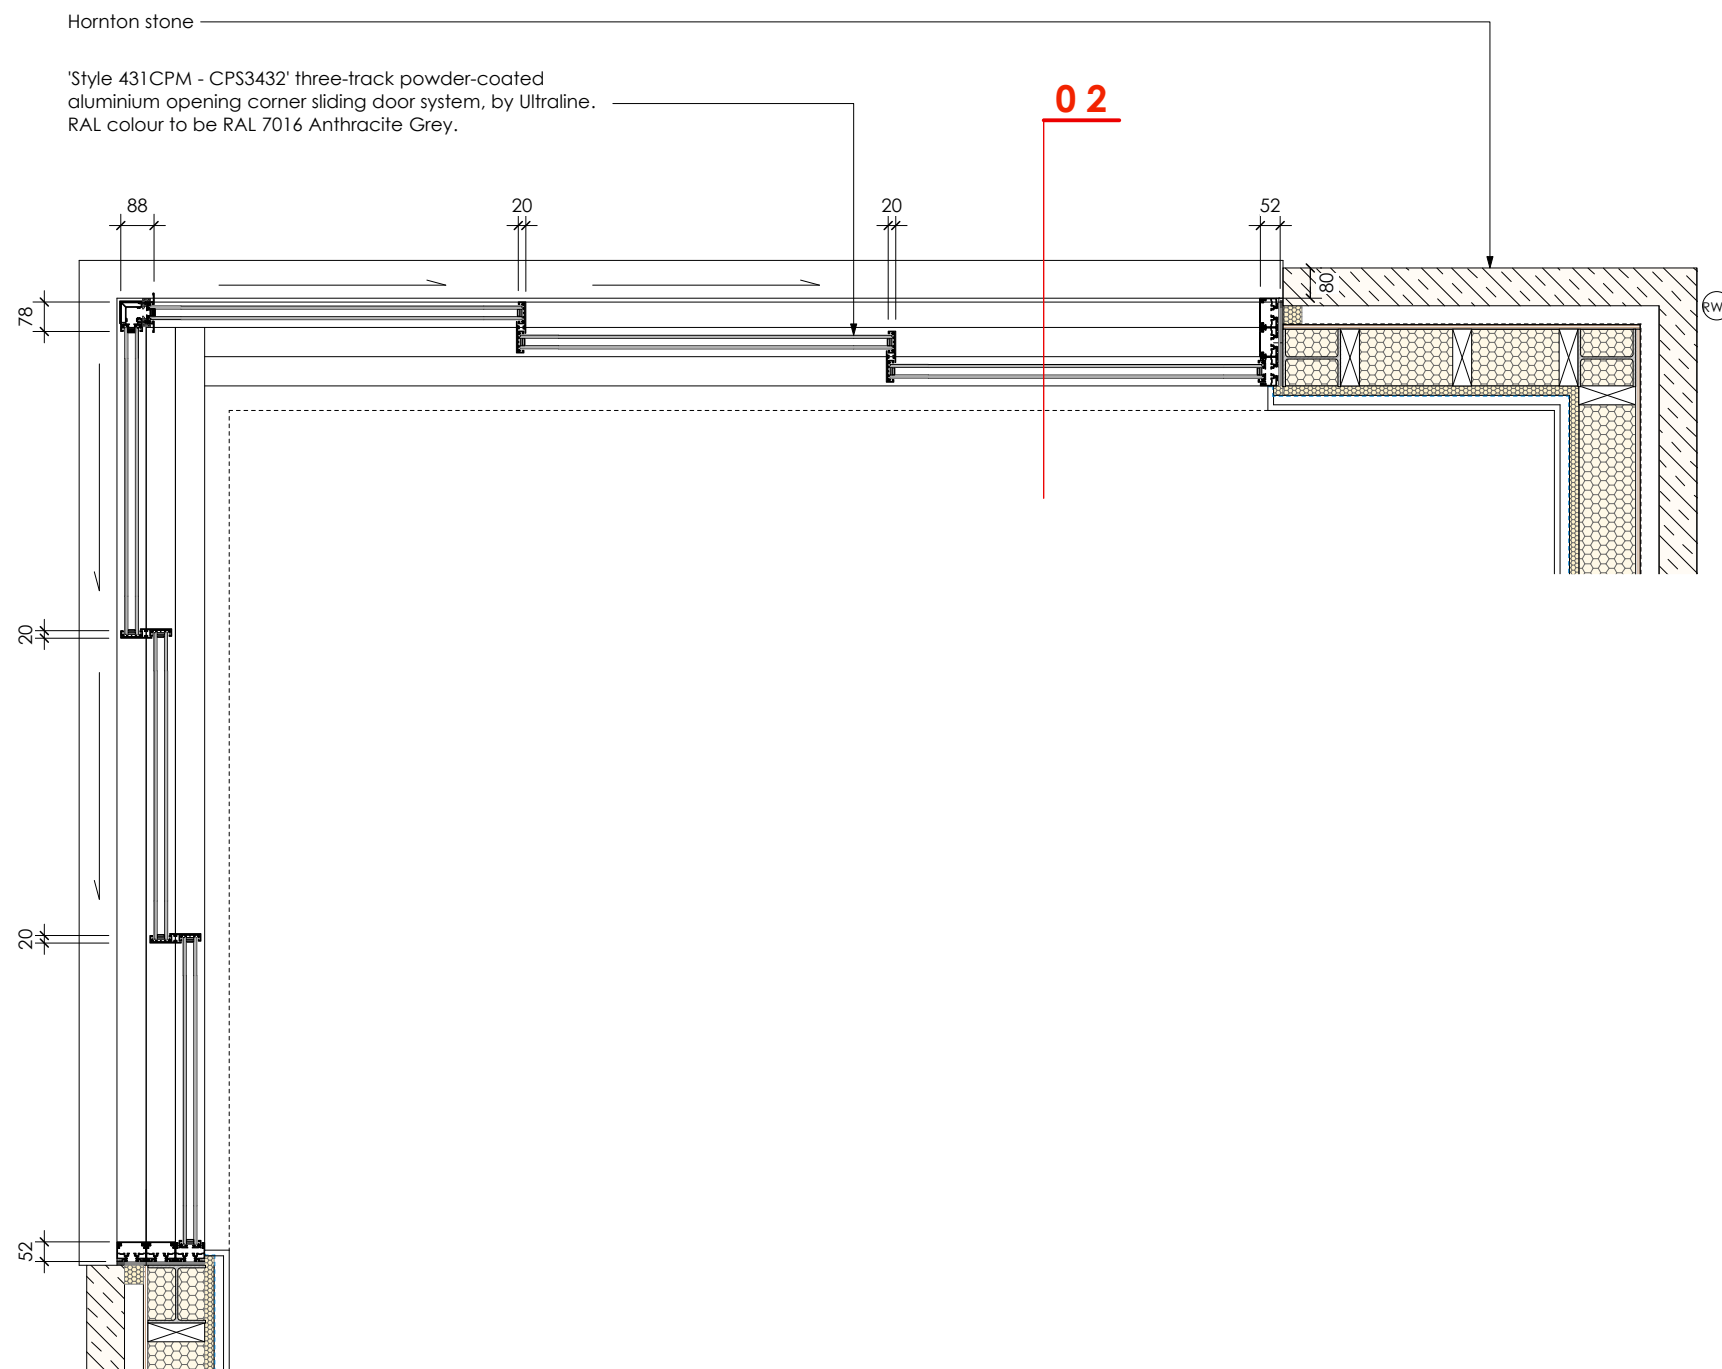


DETAIL 01
TYPICAL DOOR DETAILS
GROUND FLOOR PLAN
1:20

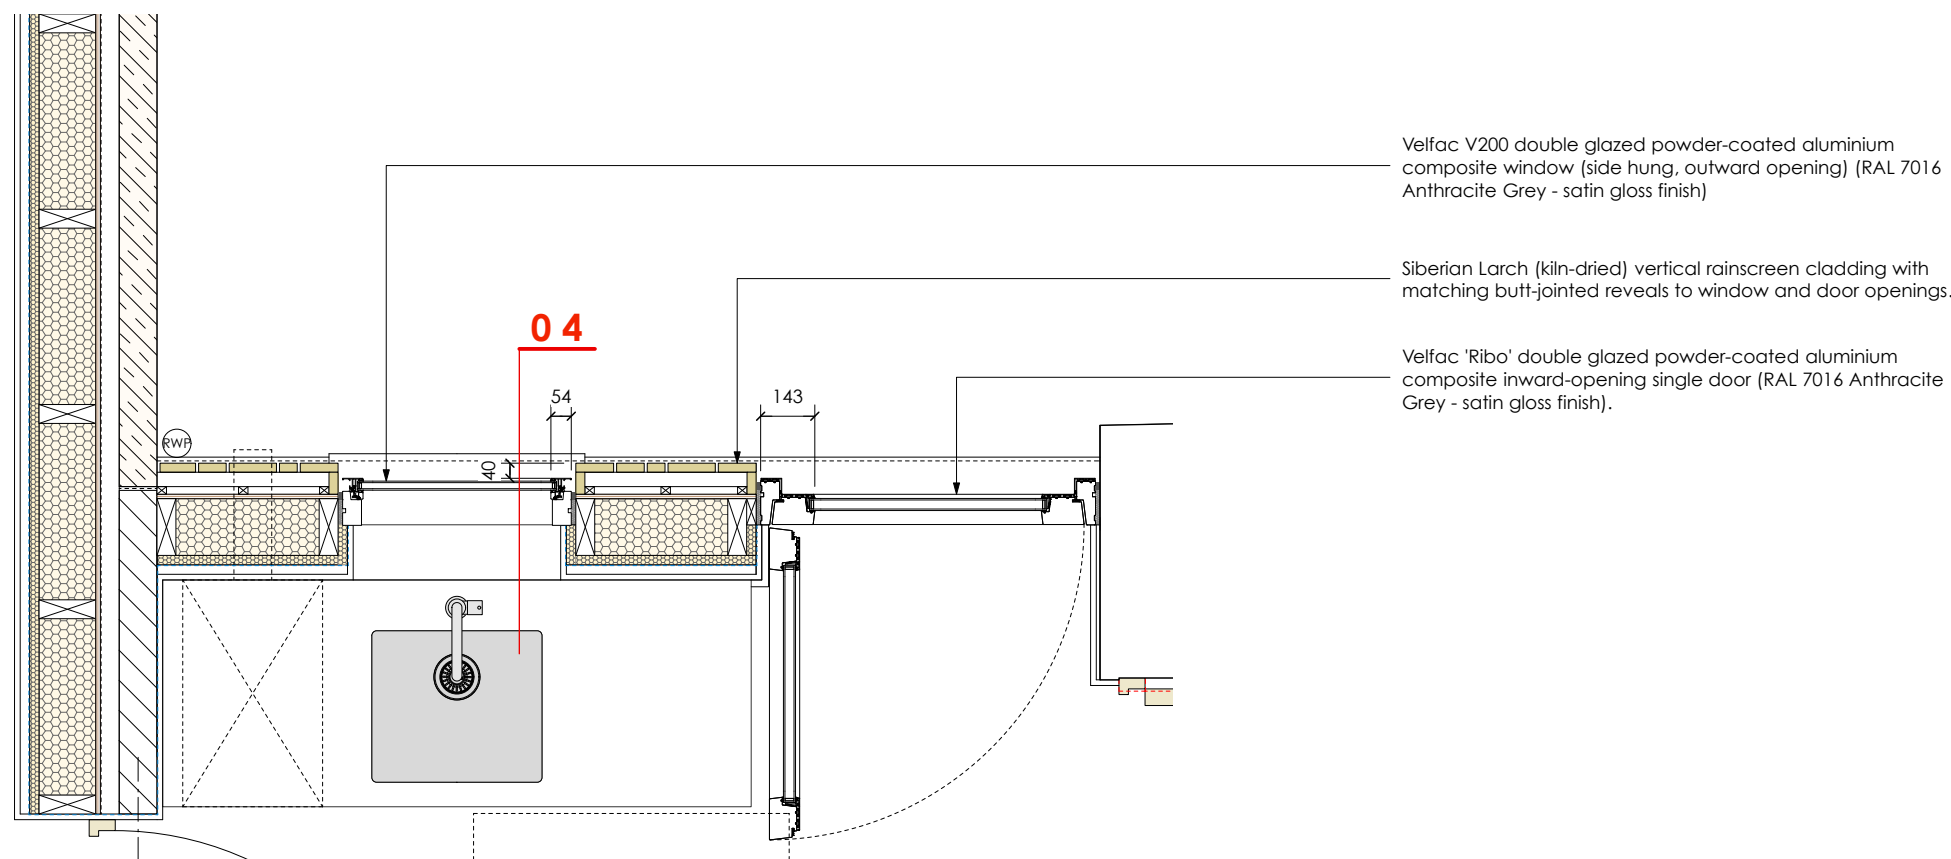


DETAIL 03
UTILITY WINDOW + DOOR DETAILS
GROUND FLOOR PLAN
1:20

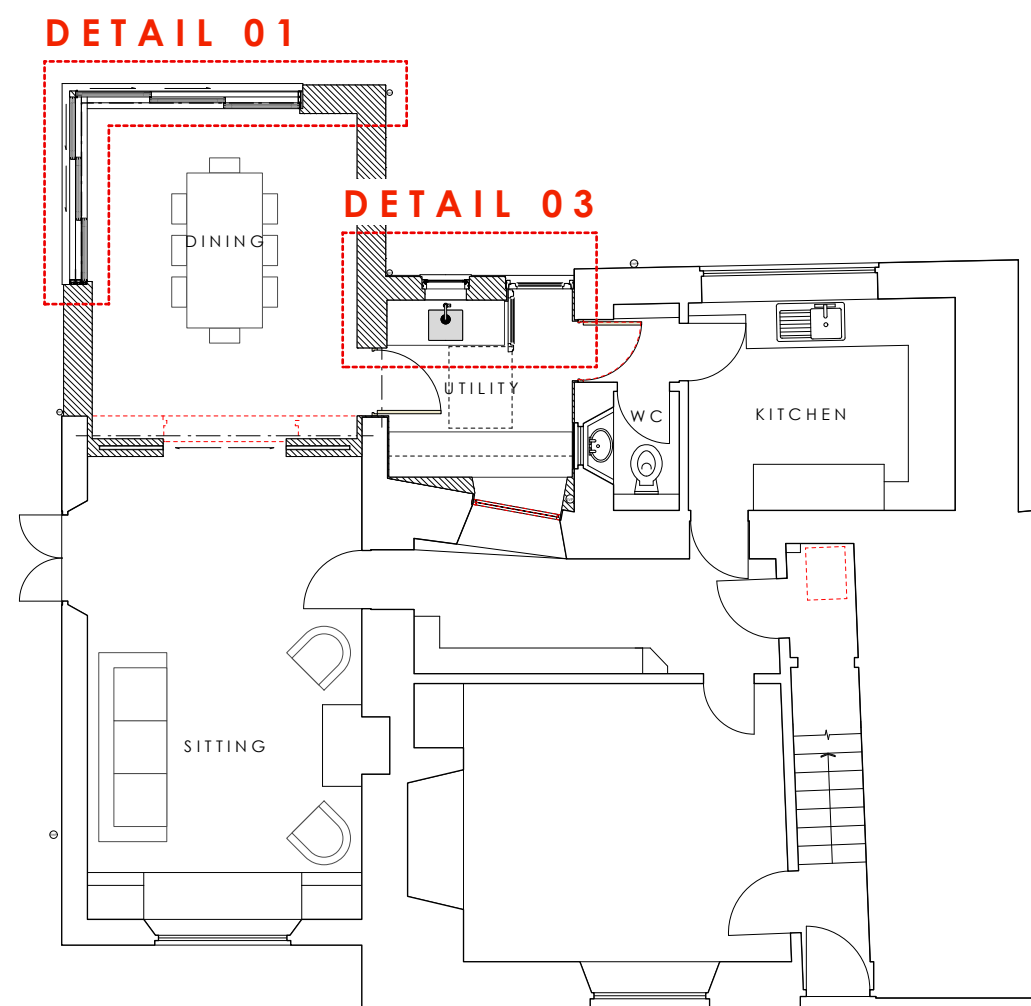

GROUND FLOOR PLAN
1:100

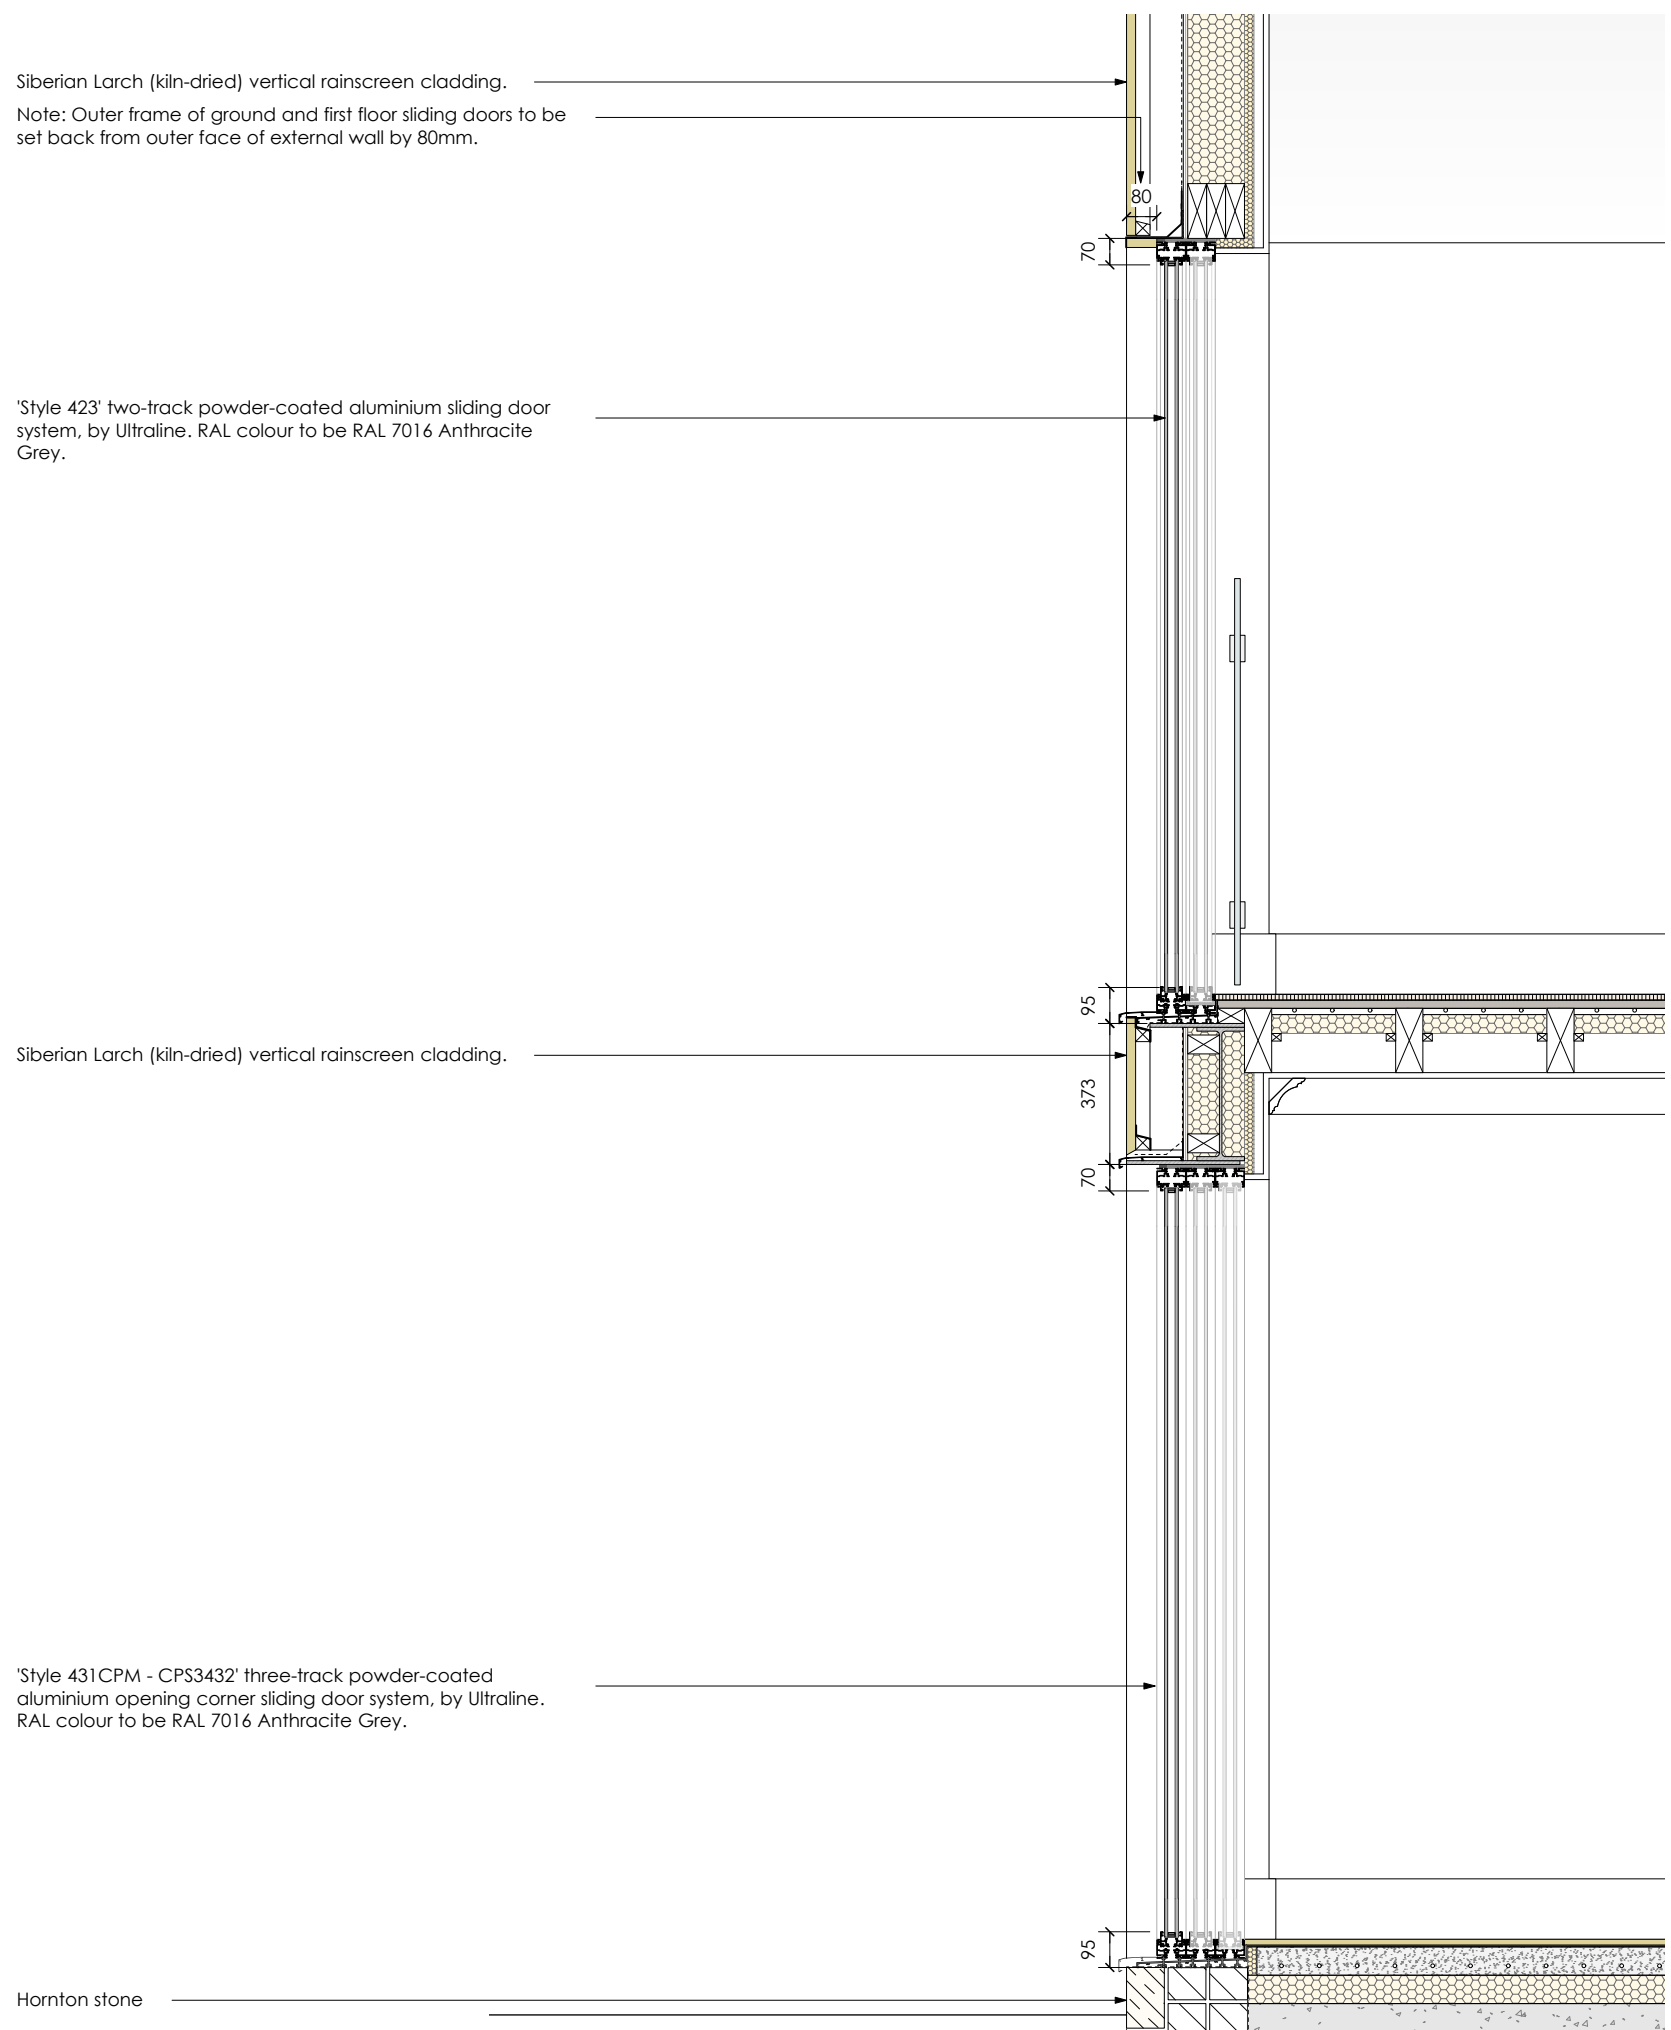

DETAIL 02
TYPICAL DOOR DETAILS
SECTION
1:20

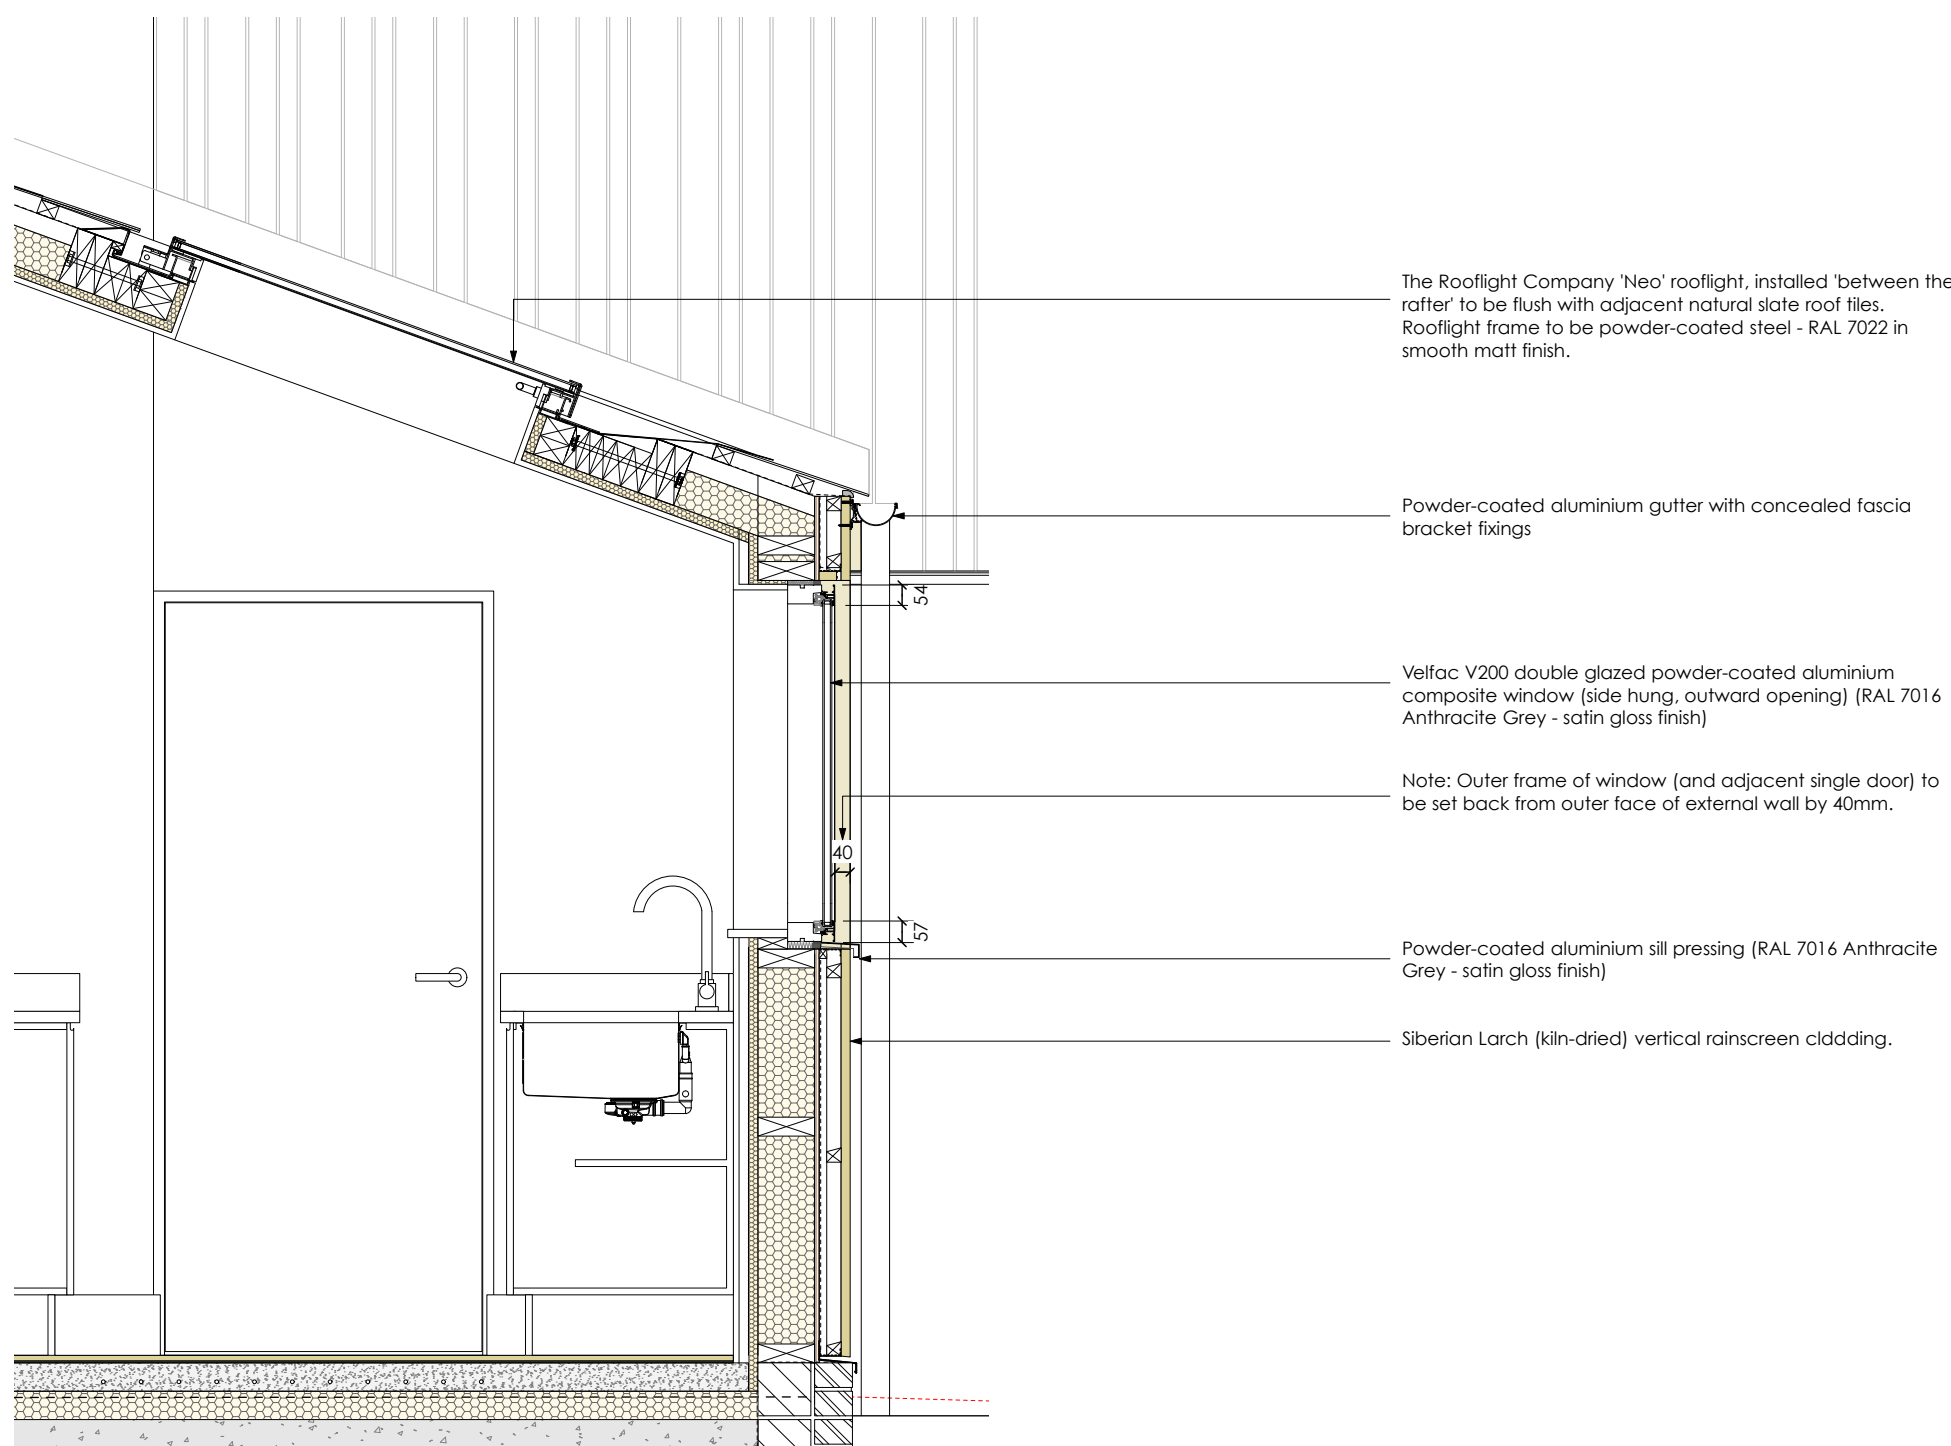

DETAIL 04
UTILITY WINDOW DETAILS
SECTION
1:20